


FINAL SURVEY	BY	DATE
REVISIONS		
NOTED		
PLOTTED		
TEMPLATE		
AREAS		
CHECKED		

ORIGINAL SURVEY	BY	DATE
REVISIONS		
NOTED		
PLOTTED		
TEMPLATE		
AREAS		
CHECKED		

COMPANY NAME: SEC GROUP, INC.
 PROJECT CONTACT: A. JAIN
 CLIENT: VILLAGE OF CARPENTERSVILLE
 DATE PLOTTED: 11/22/2010 12:51:37 PM
 FILE NAME: 080206-KSCC-MONROE.DGN
 PLOT DRIVER: pldrvr
 PEN TABLE: standard-trans.tbl

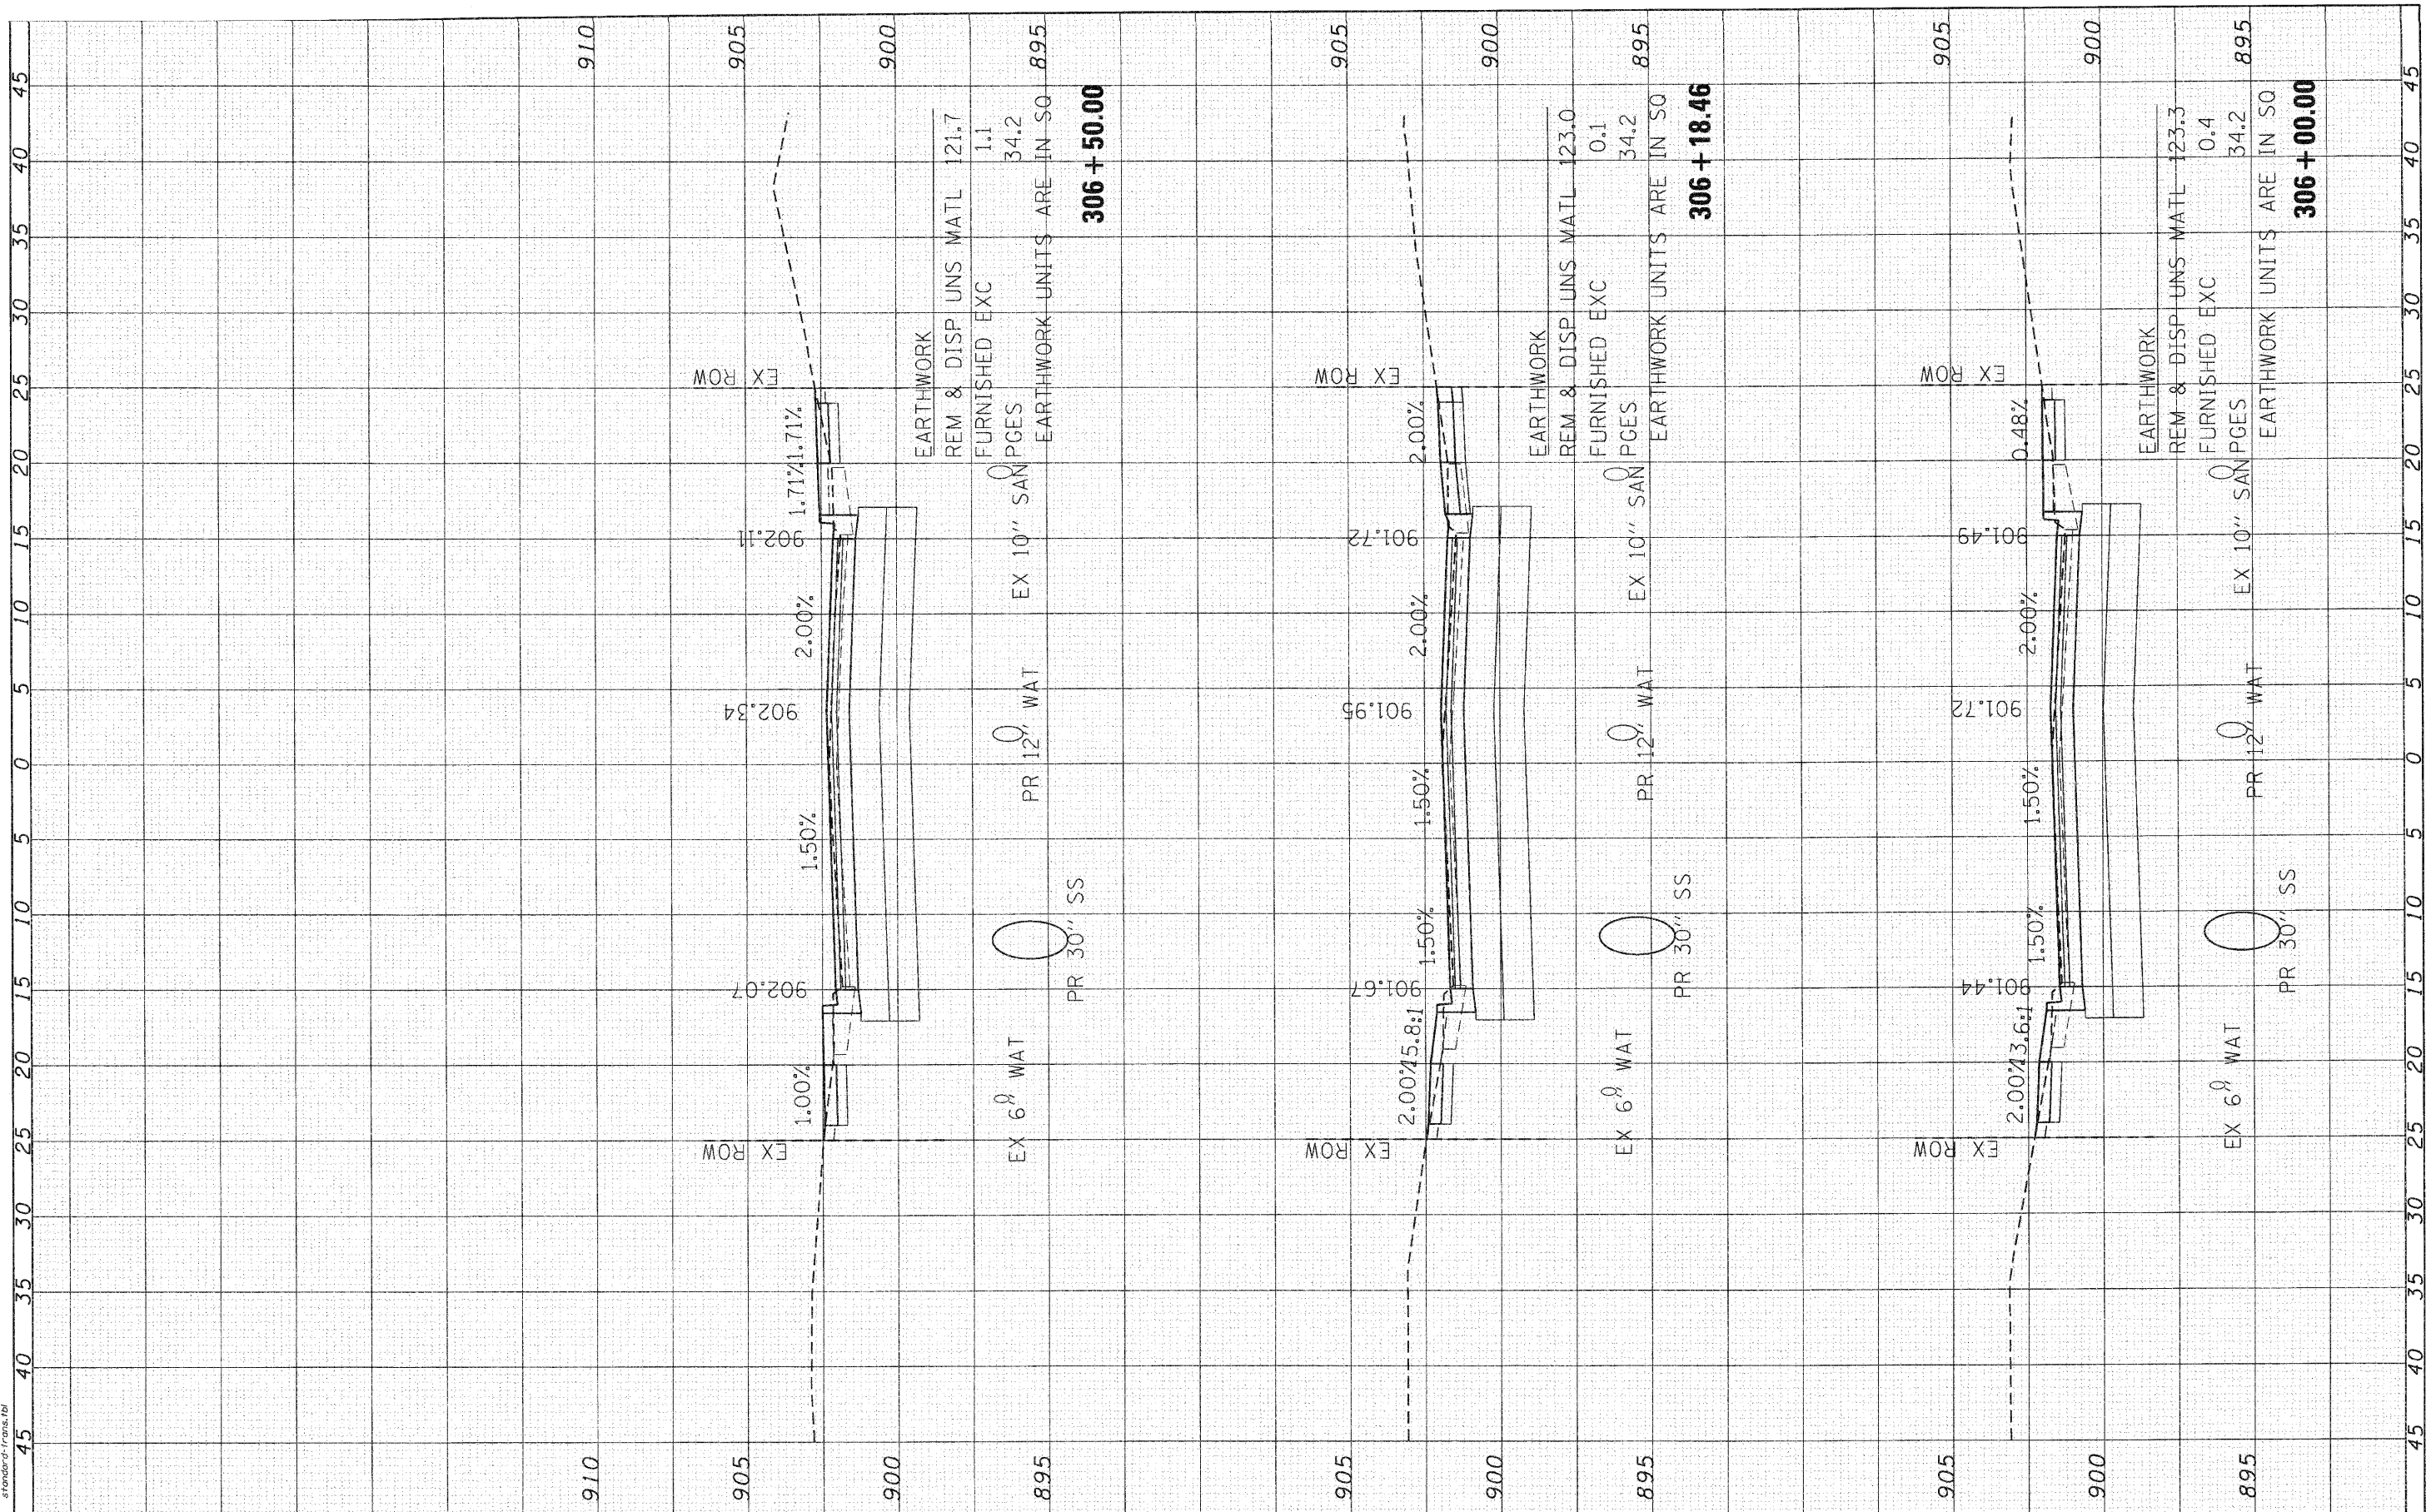

SEC Group, Inc. <small>2010 SEC Group, Inc. 2010 SEC Group, Inc. 2010 SEC Group, Inc.</small>	USER NAME = Charthe	DESIGNED - C. HARTKE	REVISED -	VILLAGE OF CARPENTERSVILLE CROSS SECTIONS MONROE AVENUE	F.A. RTE.	SECTION	COUNTY	TOTAL SHEETS	SHEET NO.
	PLOT SCALE = 1" = 5'	DRAWN - R. BEST	REVISED -		SCALE: 1" = 5'	06-00074-00-FP	KANE	211	169
PLOT DATE = 11/22/2010	CHECKED - T. HAMILTON	DATE - 10/25/10	REVISED -	SHEET NO. 9 OF 24 SHEETS	FAU 2414, FAU 1280, FAP 343	ILLINOIS FED. AID PROJECT	CONTRACT NO. 63504		