


FINAL SURVEY	DATE
NOTE BOOK	BY
TEMPLATE	
AREAS CHECKED	
NO.	

ORIGINAL SURVEY	DATE
NOTE BOOK	BY
TEMPLATE	
AREAS CHECKED	
NO.	

COMPANY NAME: SEC GROUP, INC.
 PROJECT CONTACT: A. JAIN
 CLIENT: VILLAGE OF CARPENTERSVILLE
 DATE PLOTTED: 11/22/2010 12:54:45 PM
 PLOT DRIVER: SEC-WINDUZZON
 PEN TABLE: s-transfer-trans.tbl

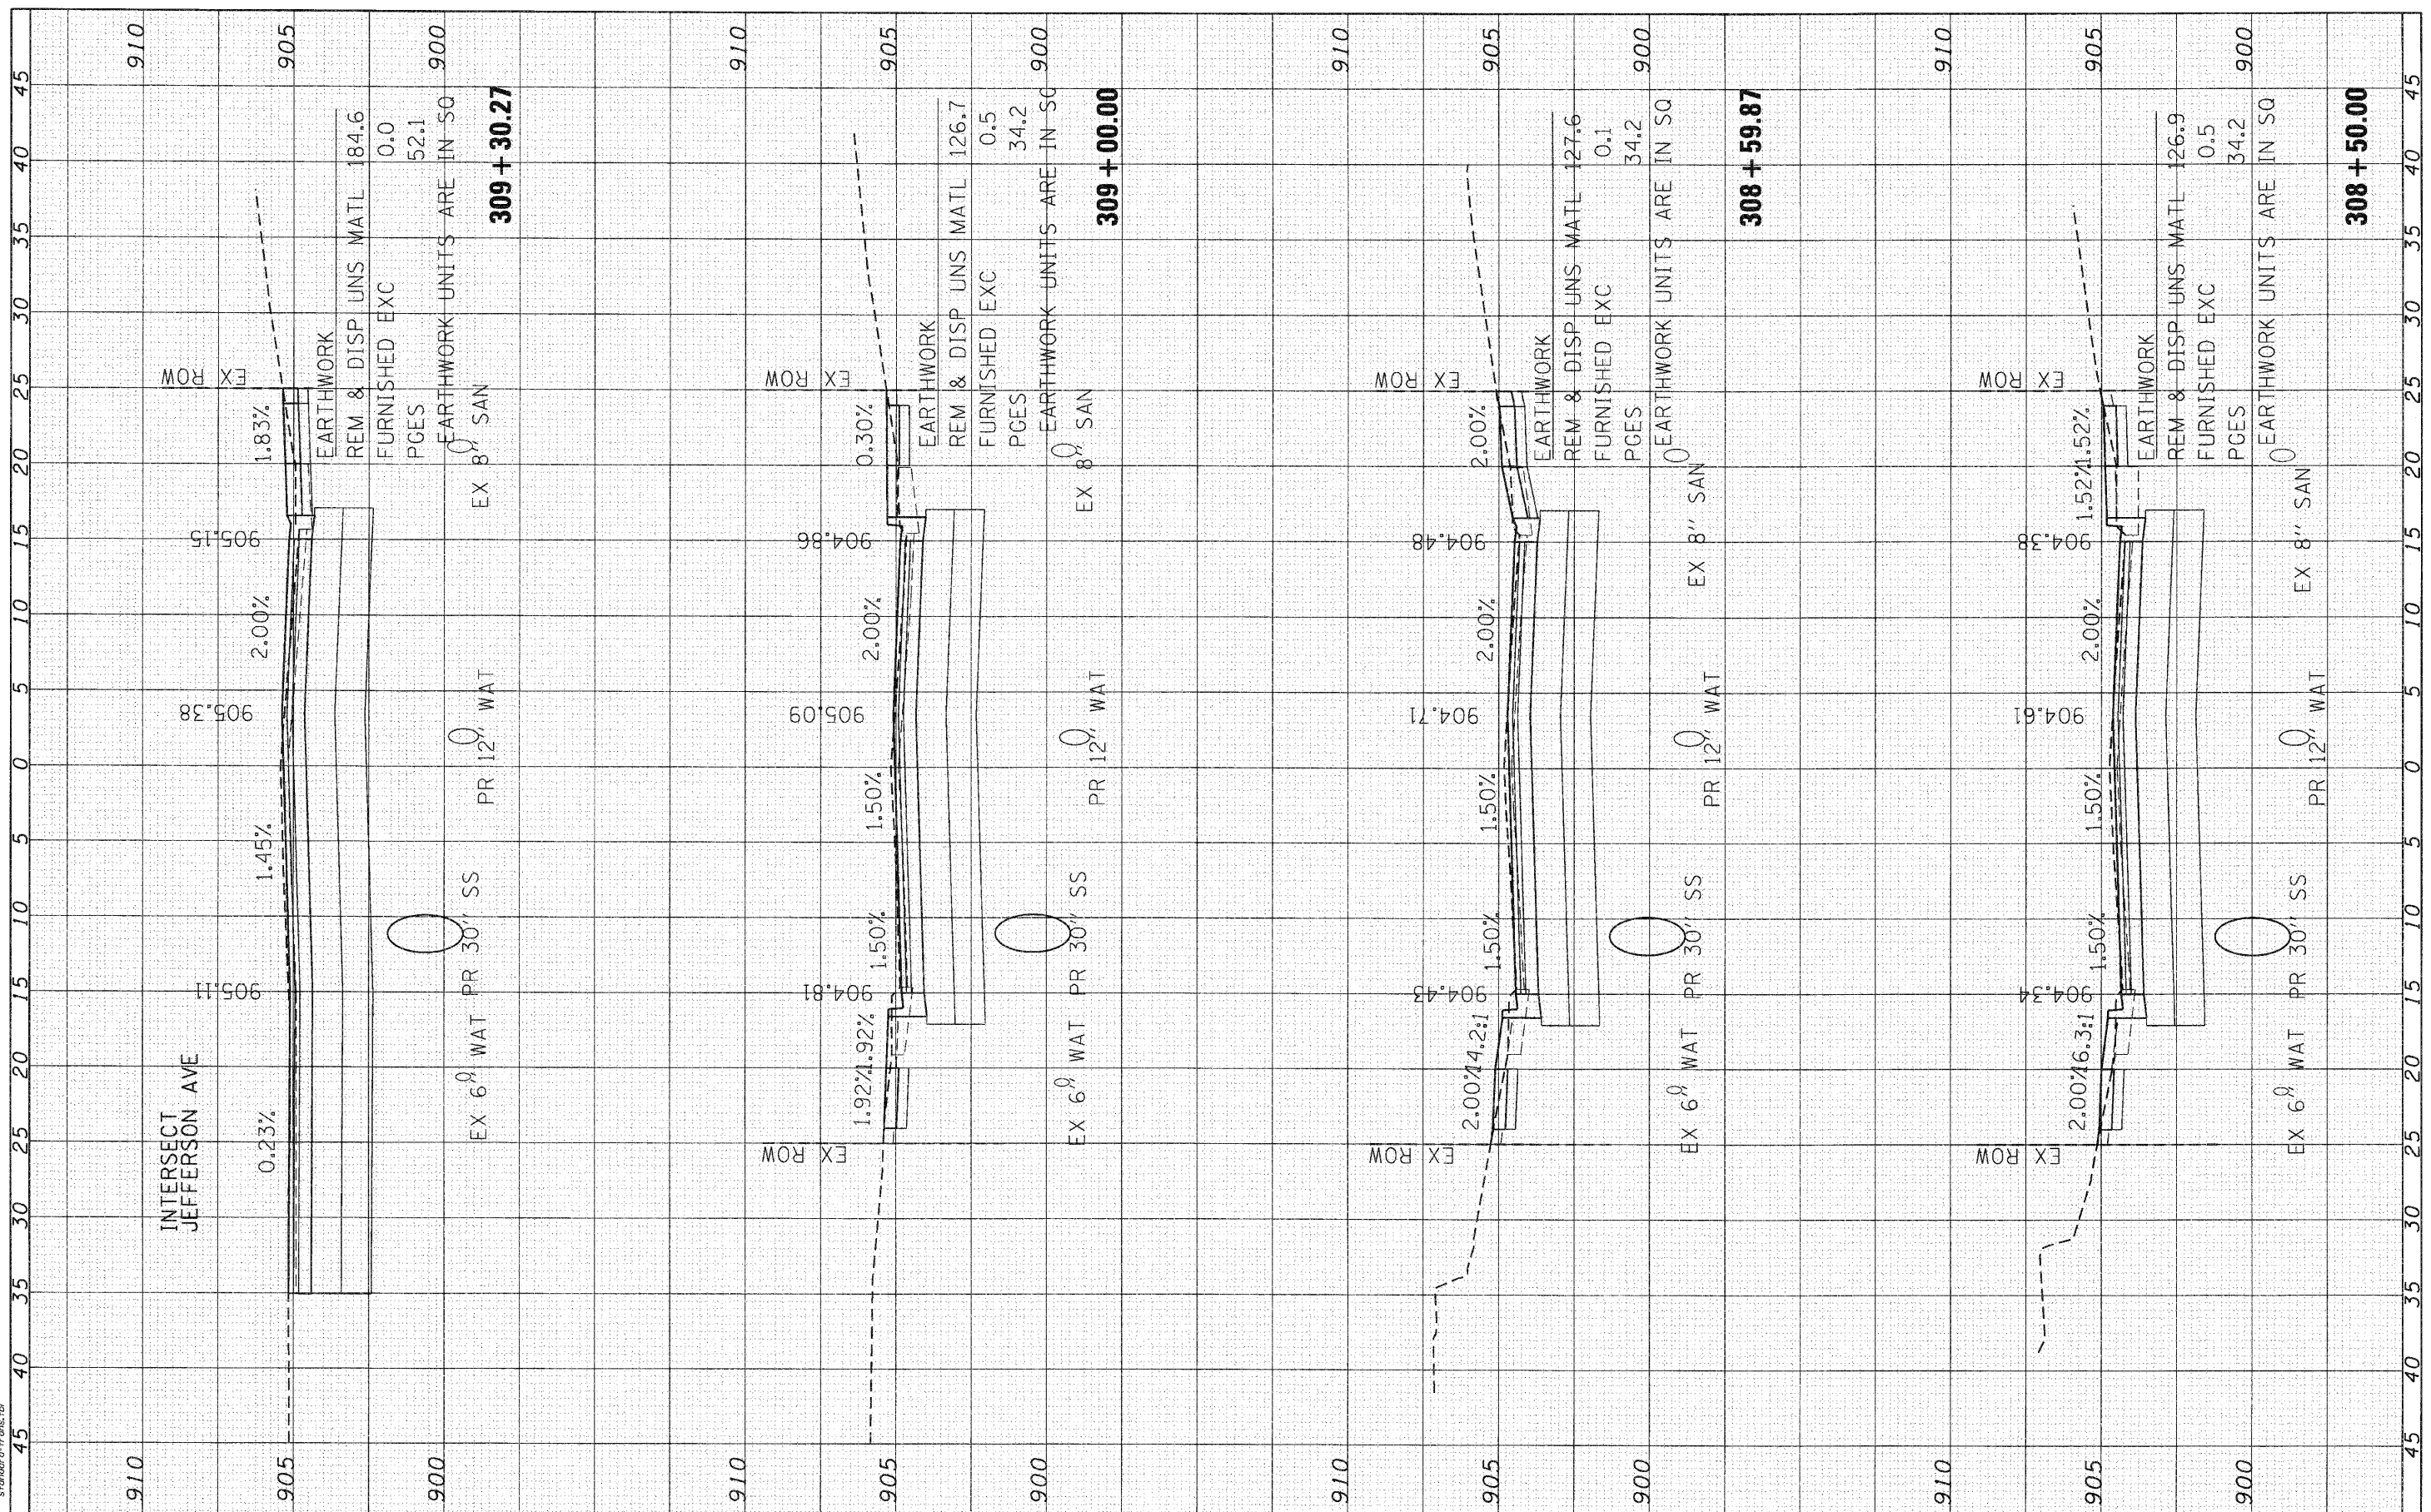

SEC Group, Inc.
 An ITR Green Company
 420 N. First Street
 Maitland, IL 60152-3131
 L 918.365.1770 F 918.365.1761
 www.secgroupinc.com

USER NAME = CHa-1ke	DESIGNED - C. HARTKE	REVISED -
PLOT SCALE = 1" = 5'	DRAWN - R. BEST	REVISED -
PLOT DATE = 11/2/2010	CHECKED - T. HAMILTON	REVISED -
	DATE - 10/25/10	REVISED -

VILLAGE OF CARPENTERSVILLE

**CROSS SECTIONS
 MONROE AVENUE**

SCALE: 1" = 5' SHEET NO. 12 OF 24 SHEETS STA. 308+50.00 TO STA. 309+30.27

F.A. RTE.	SECTION	COUNTY	TOTAL SHEETS	SHEET NO.
*	06-00074-00-FP	KANE	211	172
* FAU 2414, FAU 1280, FAP 343		CONTRACT NO.	63504	
FED. ROAD DIST. NO.		ILLINOIS FED. AID PROJECT	63504	