


FINAL SURVEY	SUBMITTED	BY	DATE
SURVEY BOOK	PLOTTED		
NOTE BOOK	TEMPLATE		
AREAS	CHECKED		
NO.			

ORIGINAL SURVEY	SUBMITTED	BY	DATE
SURVEY BOOK	PLOTTED		
NOTE BOOK	TEMPLATE		
AREAS	CHECKED		
NO.			

SEC GROUP, INC.
 PROJECT CONTACT: A. MAIN
 VILLAGE OF CARPENTERSVILLE
 DATE PLOTTED: 11/2/2010 12:50:50 PM
 PLOT DRIVER: C:\Program Files\SEC-MONROE\monroe.exe
 PEN TABLE: standard-monroe.tbl

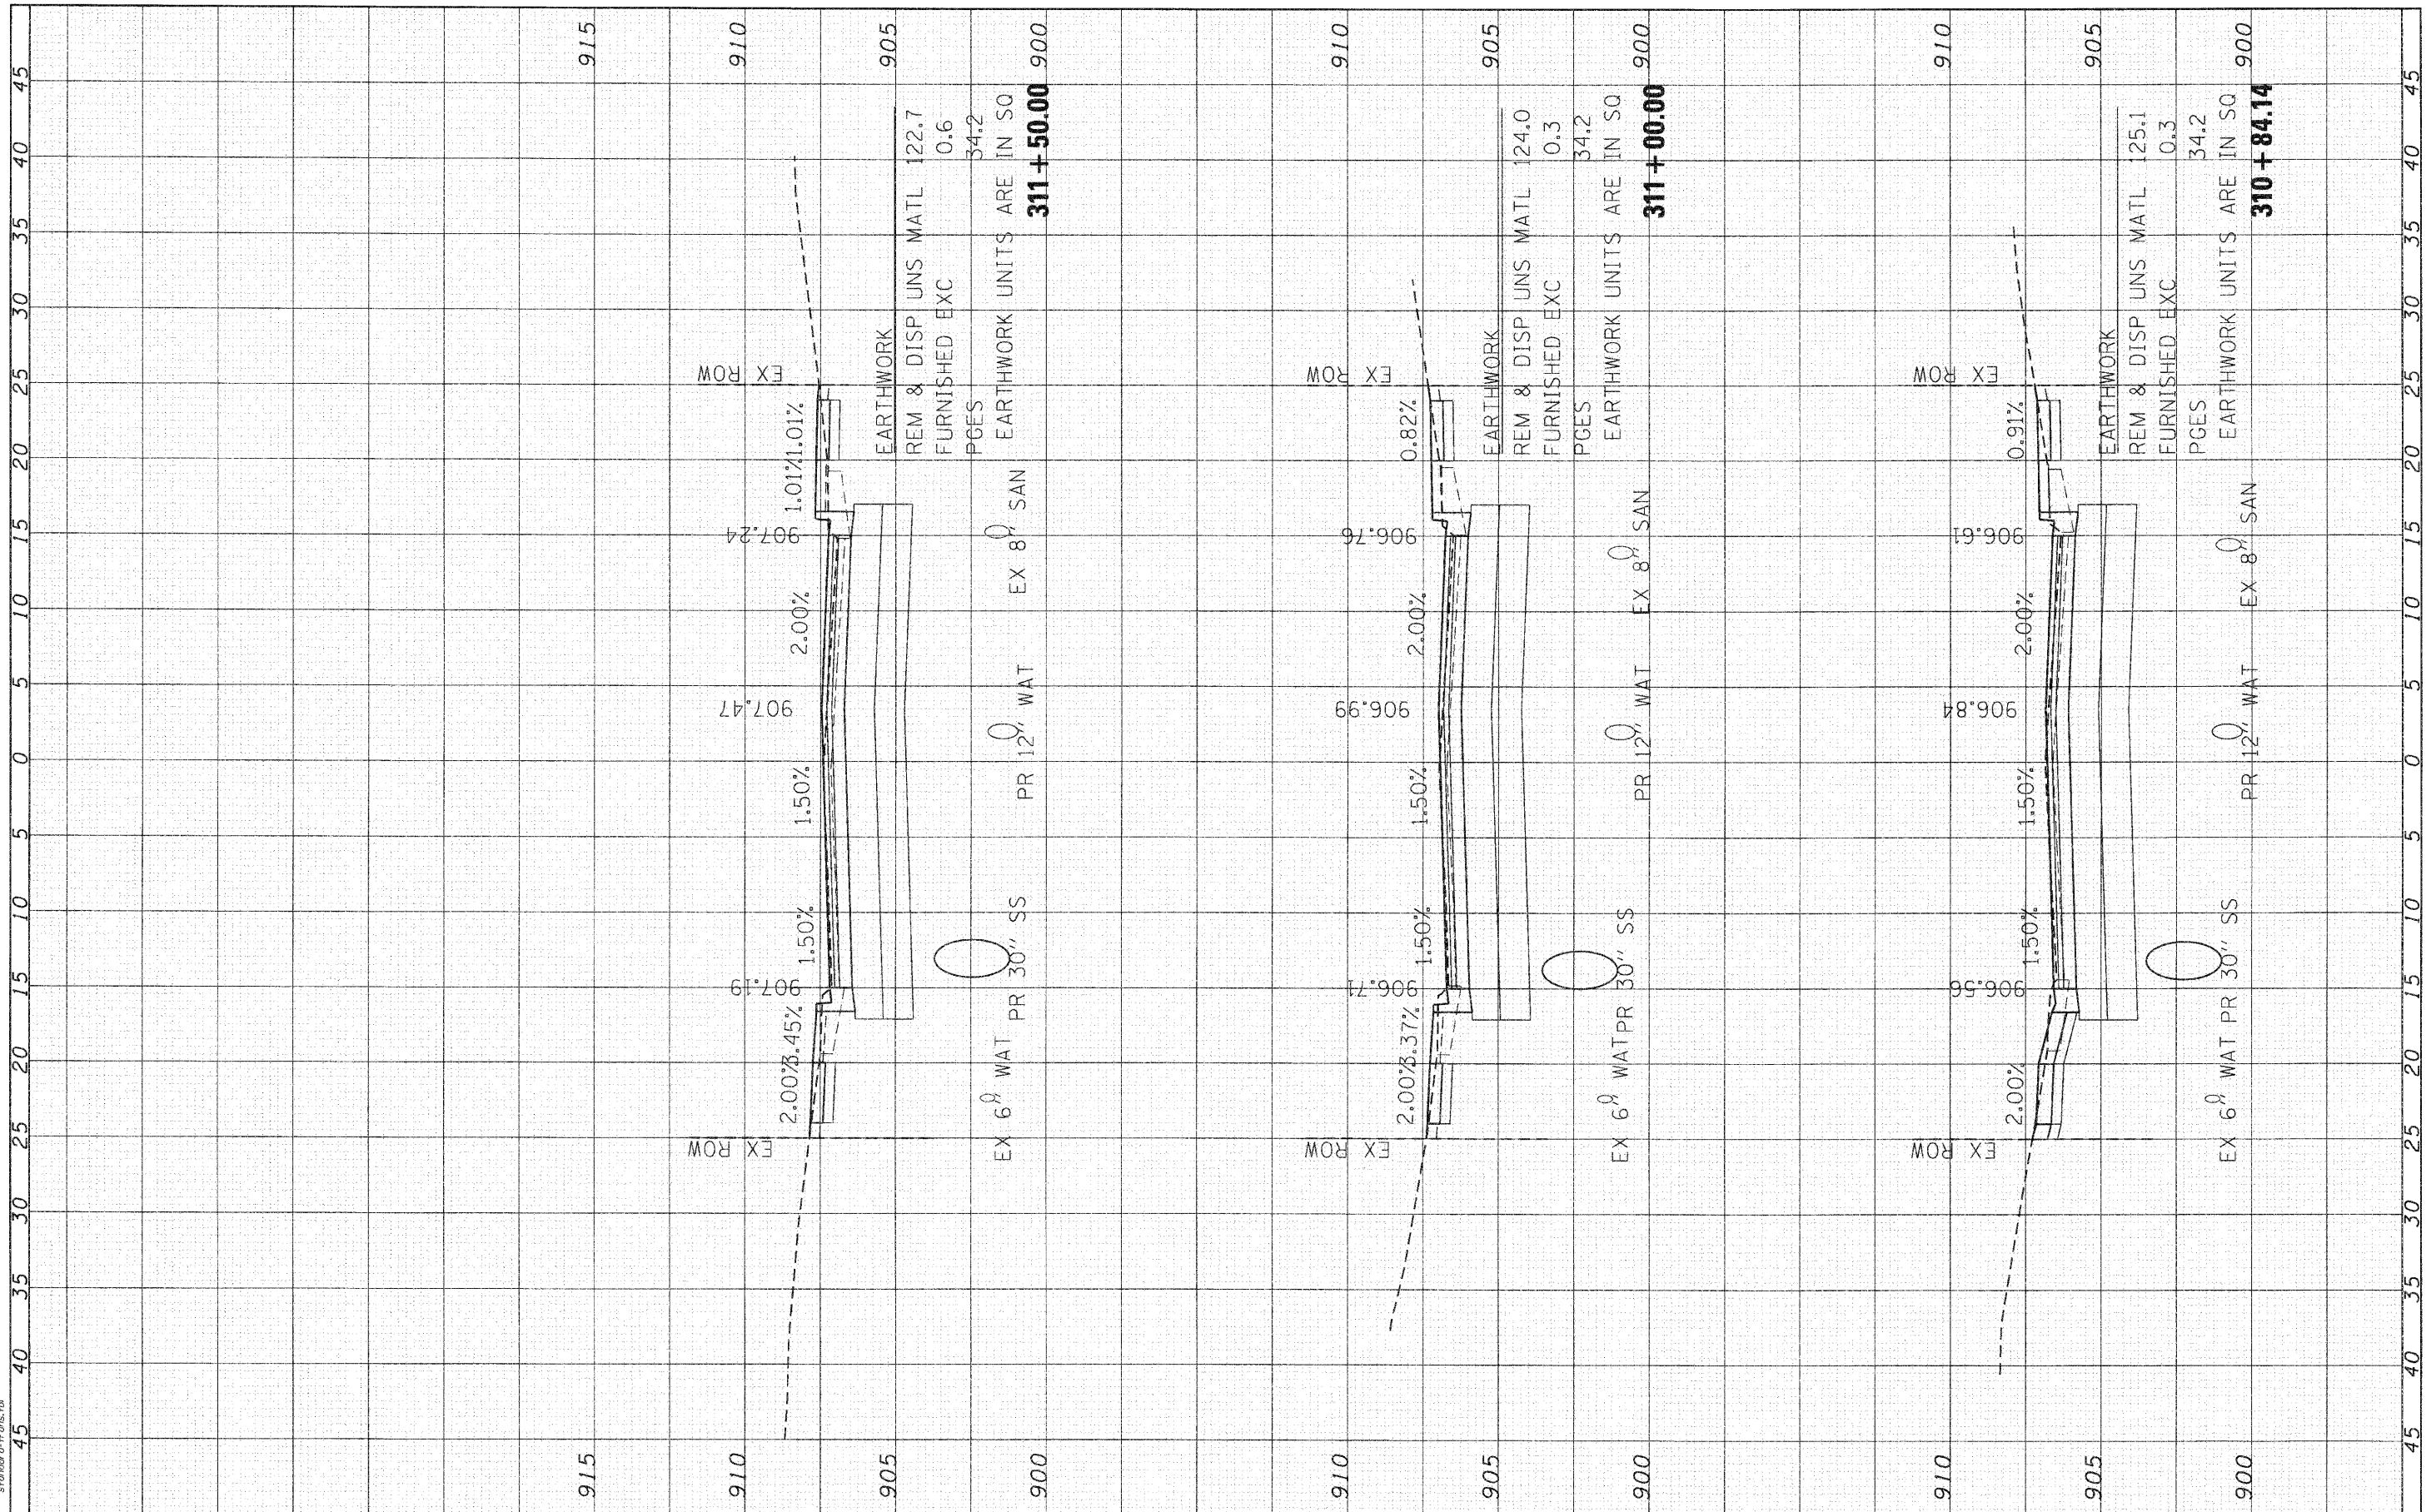

SEC Group, Inc.
 2111 West Chester Company
 4214 N. First Street
 Moline, IL 61201-3728
 1-815-735-1778 • FAX 815-735-1761
 www.secgroupinc.com
 ©2009 SEC Group, Inc. All rights reserved.

USER NAME =	CHARTKE
DESIGNED -	C. HARTKE
REVISIONS	
DRAWN -	R. BEST
REVISIONS	
CHECKED -	T. HAMILTON
REVISIONS	
DATE -	10/25/10
REVISIONS	

VILLAGE OF CARPENTERSVILLE

SCALE: 1" = 5'	SHEET NO. 14 OF 24 SHEETS	STA. 310+84.14 TO STA. 311+50.00
----------------	---------------------------	----------------------------------

**CROSS SECTIONS
 MONROE AVENUE**

F.A. RTE.	SECTION	COUNTY	TOTAL SHEETS	SHEET NO.
	06-00074-00-FP	KANE	211	174
	FAU 2414, FAU 1280, FAP 343		CONTRACT NO. 63504	
FED. ROAD DIST. NO.	ILLINOIS	FED. AID PROJECT	63504	