


FINISHED	BY	DATE
SURVEY		
NOTE BOOK		
TEMPLATE		
AREAS CHECKED		
NO.		

ORIGINAL	BY	DATE
SURVEY		
NOTE BOOK		
TEMPLATE		
AREAS CHECKED		
NO.		

COMPANY NAME: SEC GROUP, INC.
 PROJECT CONTACT: A. JAIN
 CLIENT: VILLAGE OF CARPENTERSVILLE
 DATE PLOTTED: 11/2/2010 10:52:10 AM
 PLOT DRIVER: 606226-SEC-MONROE.DWG
 PEN TABLE: S:\pdr\c-trans.tbl

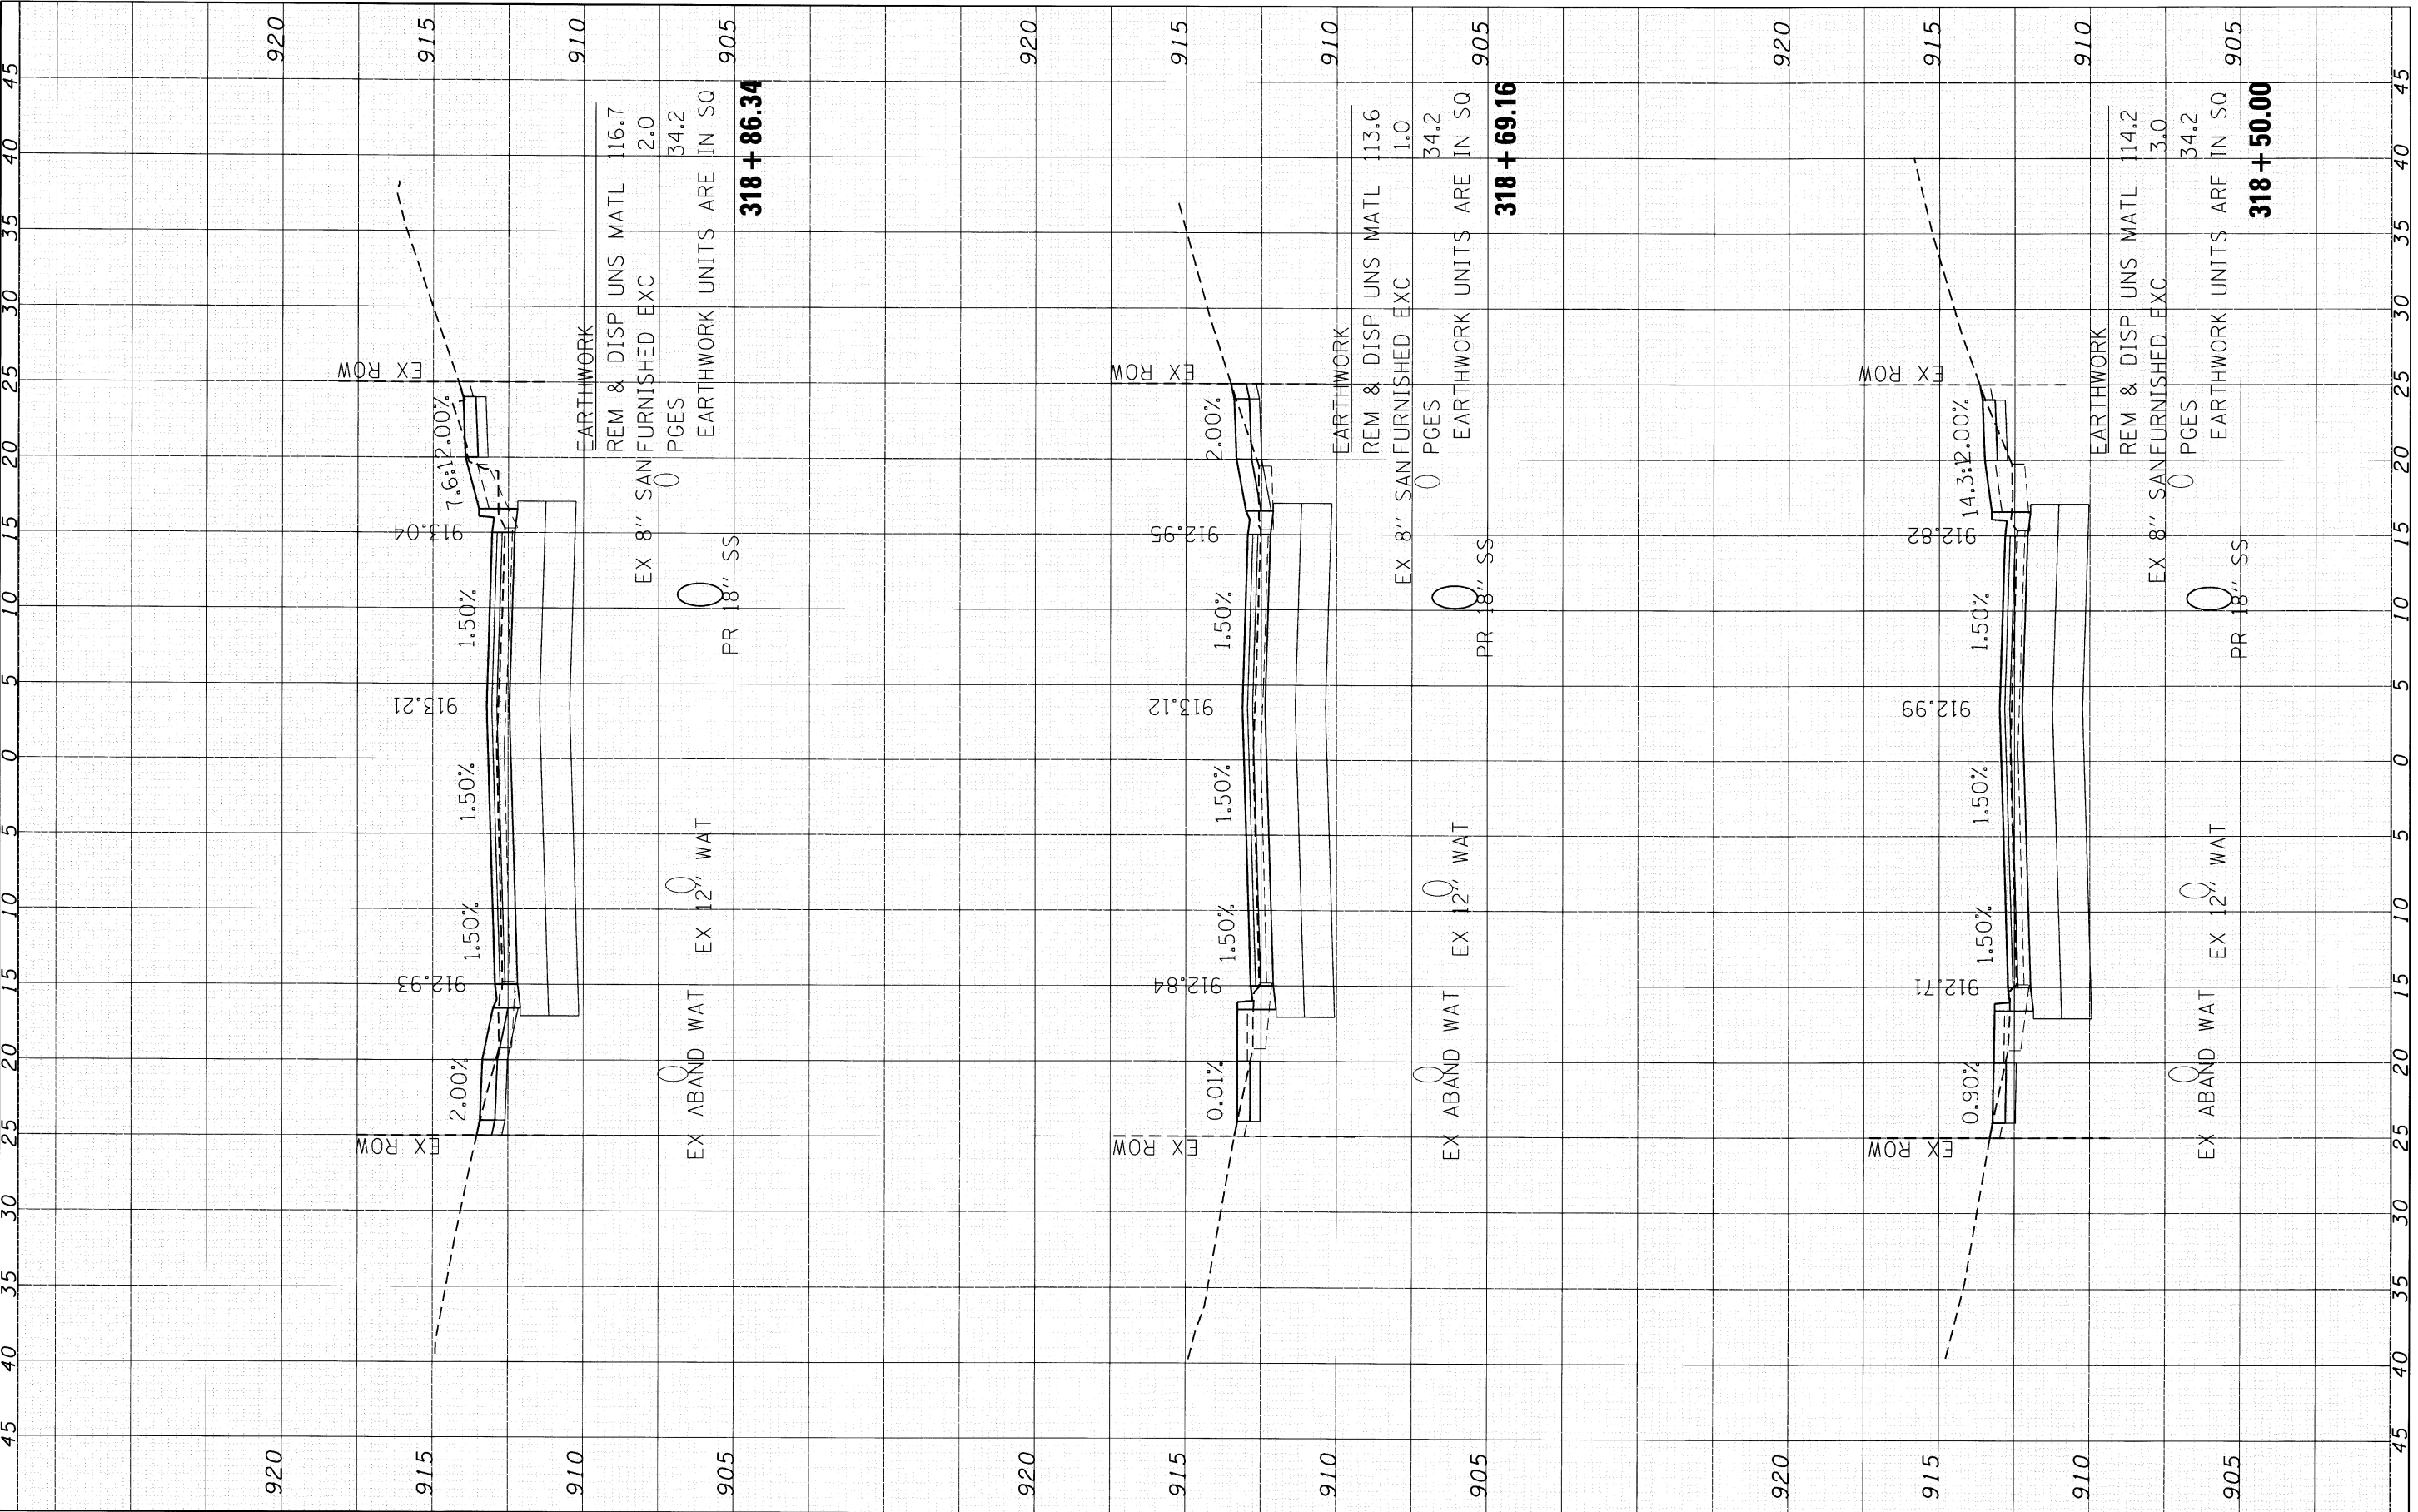

SEC Group, Inc.
 A 100% Green Company
 420 N. First Street
 Maitland, IL 60052-0238
 T. 815.385.1778 F. 815.385.1781
 www.secgroupinc.com
 *McHenry, IL *Yorkville, IL *New Leno, IL *Chicago, IL

USER NAME =	CHARTKE		
DESIGNED -	C. HARTKE	REVISED -	
DRAWN -	R. BEST	REVISED -	
CHECKED -	T. HAMILTON	REVISED -	
DATE -	10/25/10	REVISED -	

VILLAGE OF CARPENTERSVILLE

**CROSS SECTIONS
 MONROE AVENUE**

SCALE: 1" = 5' SHEET NO. 22 OF 24 SHEETS STA. 318+50.00 TO STA. 318+86.34

F.A. RTE.	SECTION	COUNTY	TOTAL SHEETS	SHEET NO.
•	06-00074-00-FP	KANE	211	182
• FAU 2414, FAU 1280, FAP 343		CONTRACT NO.	63504	
FED. ROAD DIST. NO.		ILLINOIS FED. AID PROJECT	63504	