


DATE	
BY	
NO.	
FINAL SURVEY	
NOTED	
PLOTTED	
TEMP. AREAS CHECKED	

DATE	
BY	
NO.	
ORIGINAL SURVEY	
NOTED	
PLOTTED	
TEMP. AREAS CHECKED	

SEC GROUP, INC.
 PROJECT CONTACT: A. MAIN
 VILLAGE OF CARPENTERSVILLE
 CLIENT: CARPENTERSVILLE
 FILE NAME: 0600074-00-00-00.dgn
 PLOT DRIVER: default
 PEN TABLE: standard-frames.tbl

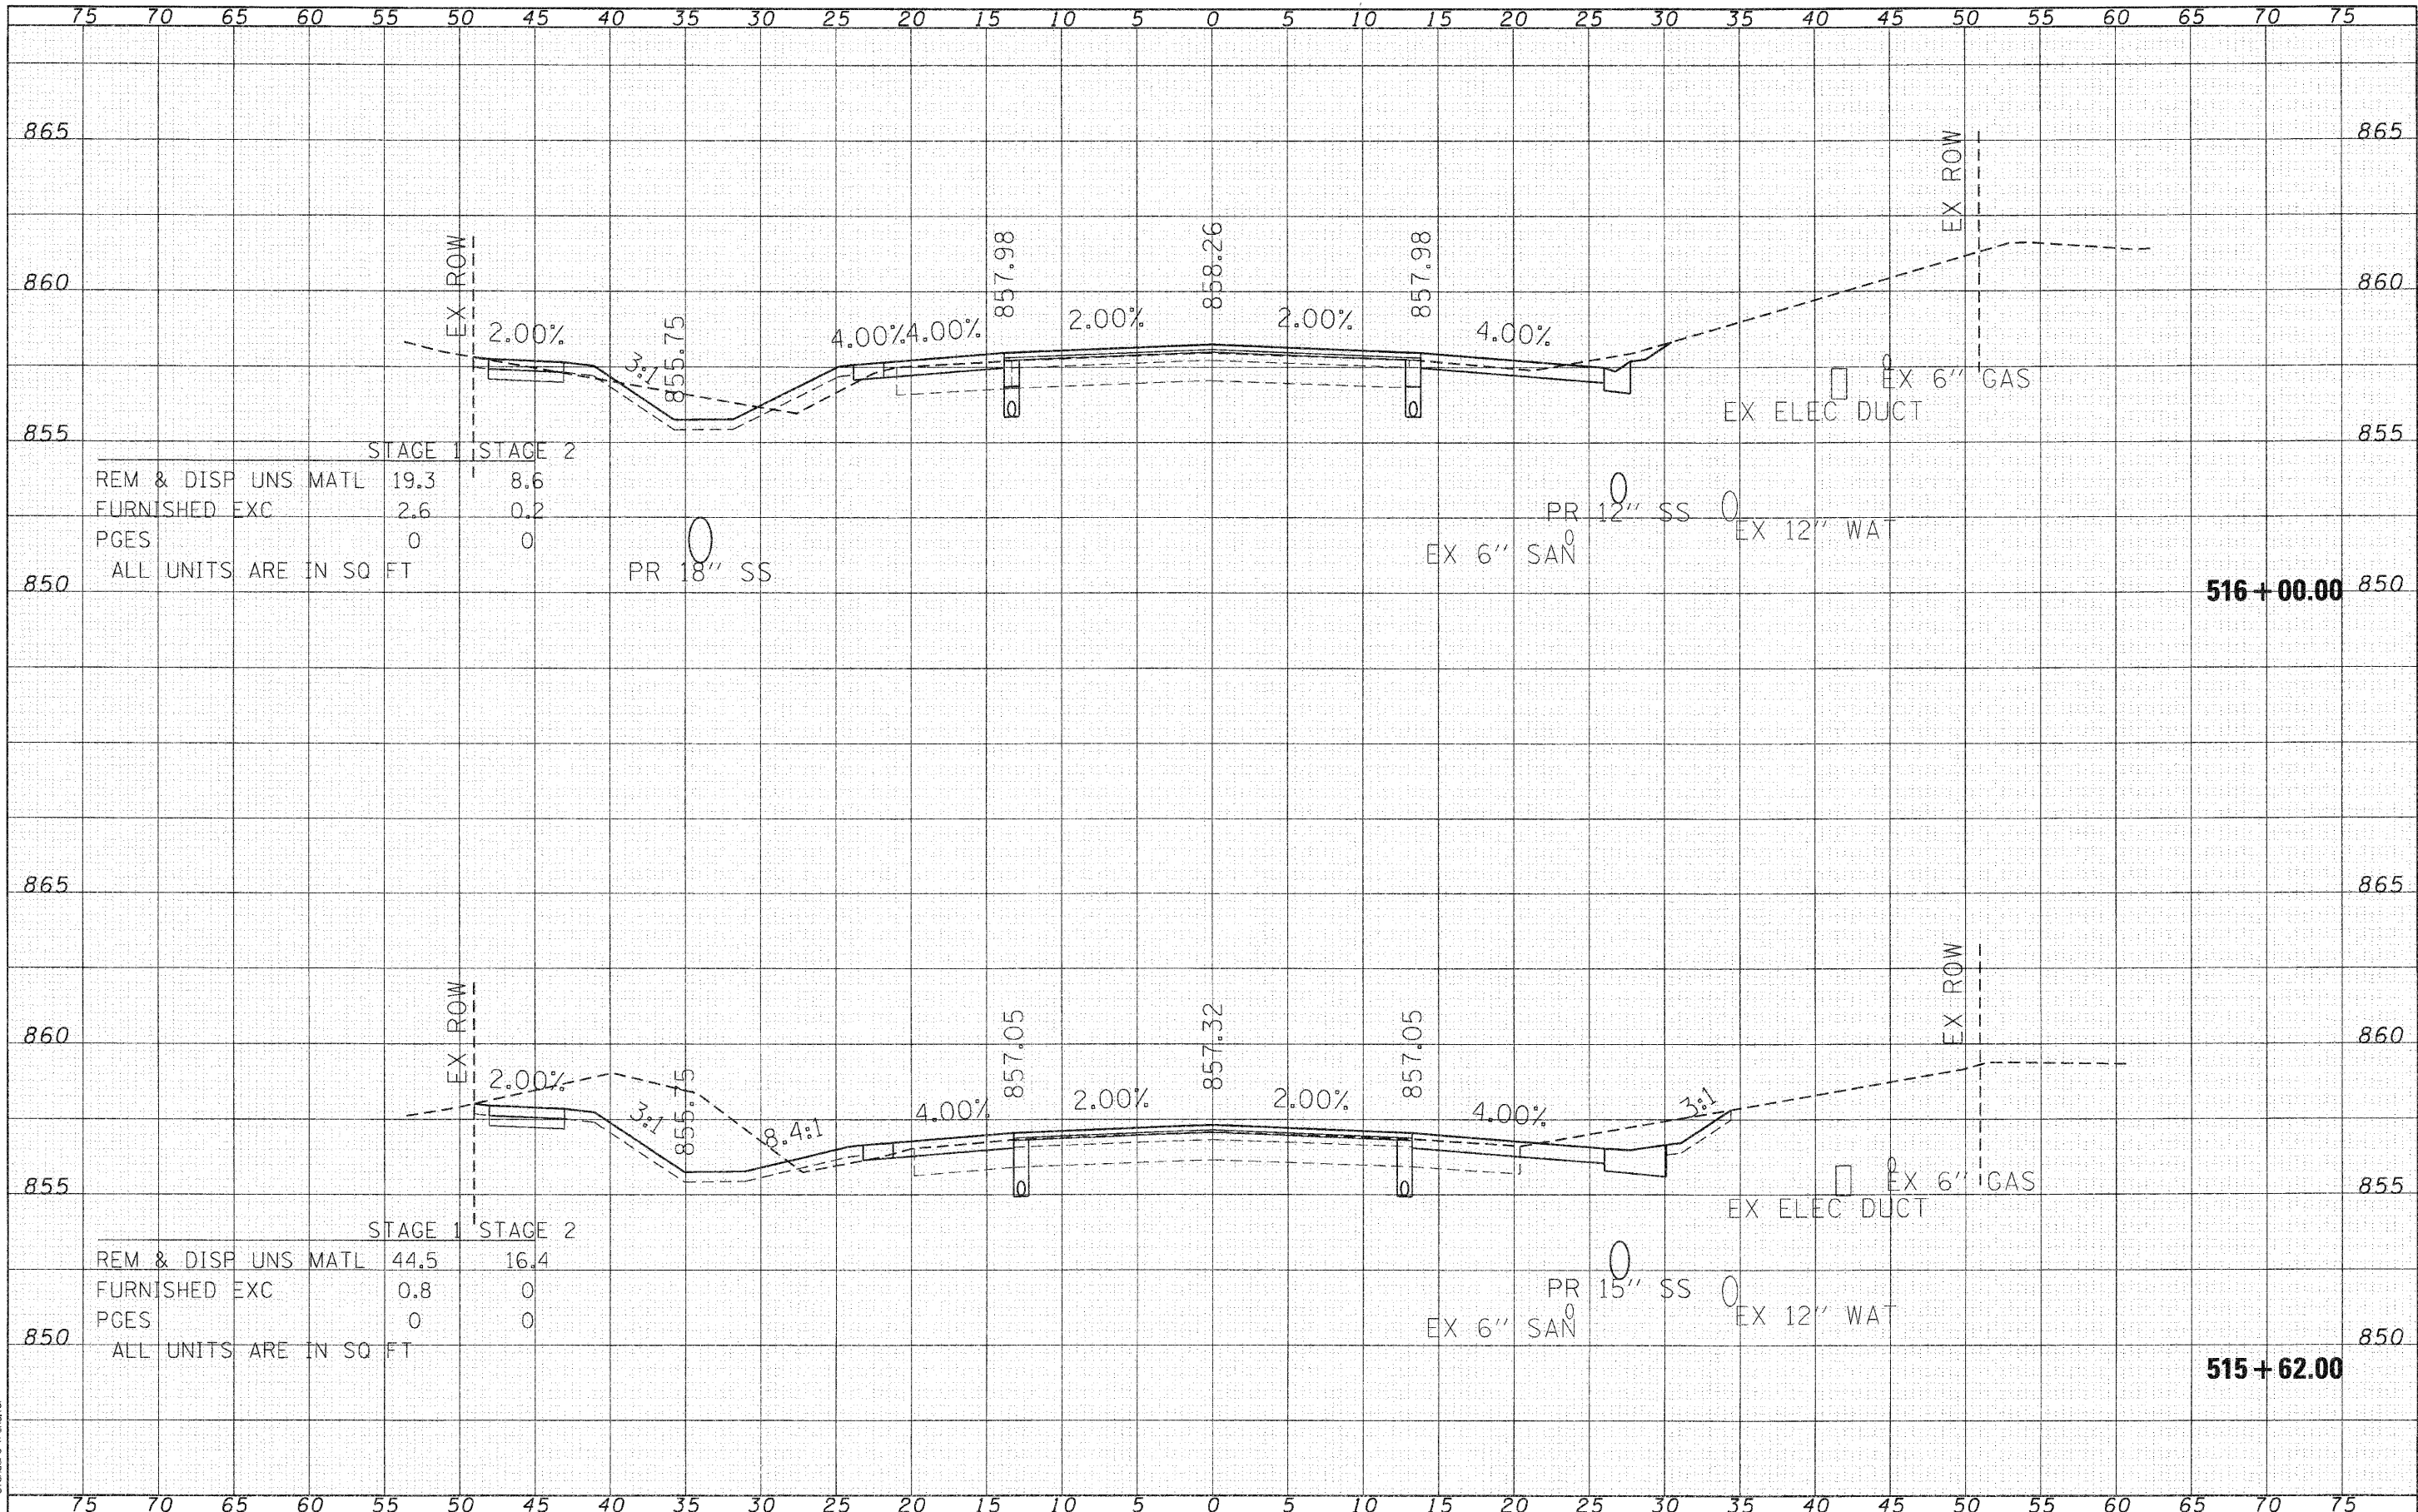

STAGE 1		STAGE 2	
REM & DISP	UNS MATL	19.3	8.6
FURNISHED	EXC	2.6	0.2
PGES		0	0
ALL UNITS ARE IN SQ FT			

STAGE 1		STAGE 2	
REM & DISP	UNS MATL	44.5	16.4
FURNISHED	EXC	0.8	0
PGES		0	0
ALL UNITS ARE IN SQ FT			