


DATE	
BY	
FINAL SURVEY	
PLOTTED	
NOTE BOOK	
AREAS CHECKED	
NO.	

DATE	
BY	
ORIGINAL SURVEY	
PLOTTED	
NOTE BOOK	
AREAS CHECKED	
NO.	

SEC GROUP, INC.
 A. JAIN
 VILLAGE OF CARPENTERSVILLE
 122244 PM
 06/25/10
 standard-trans.tbl

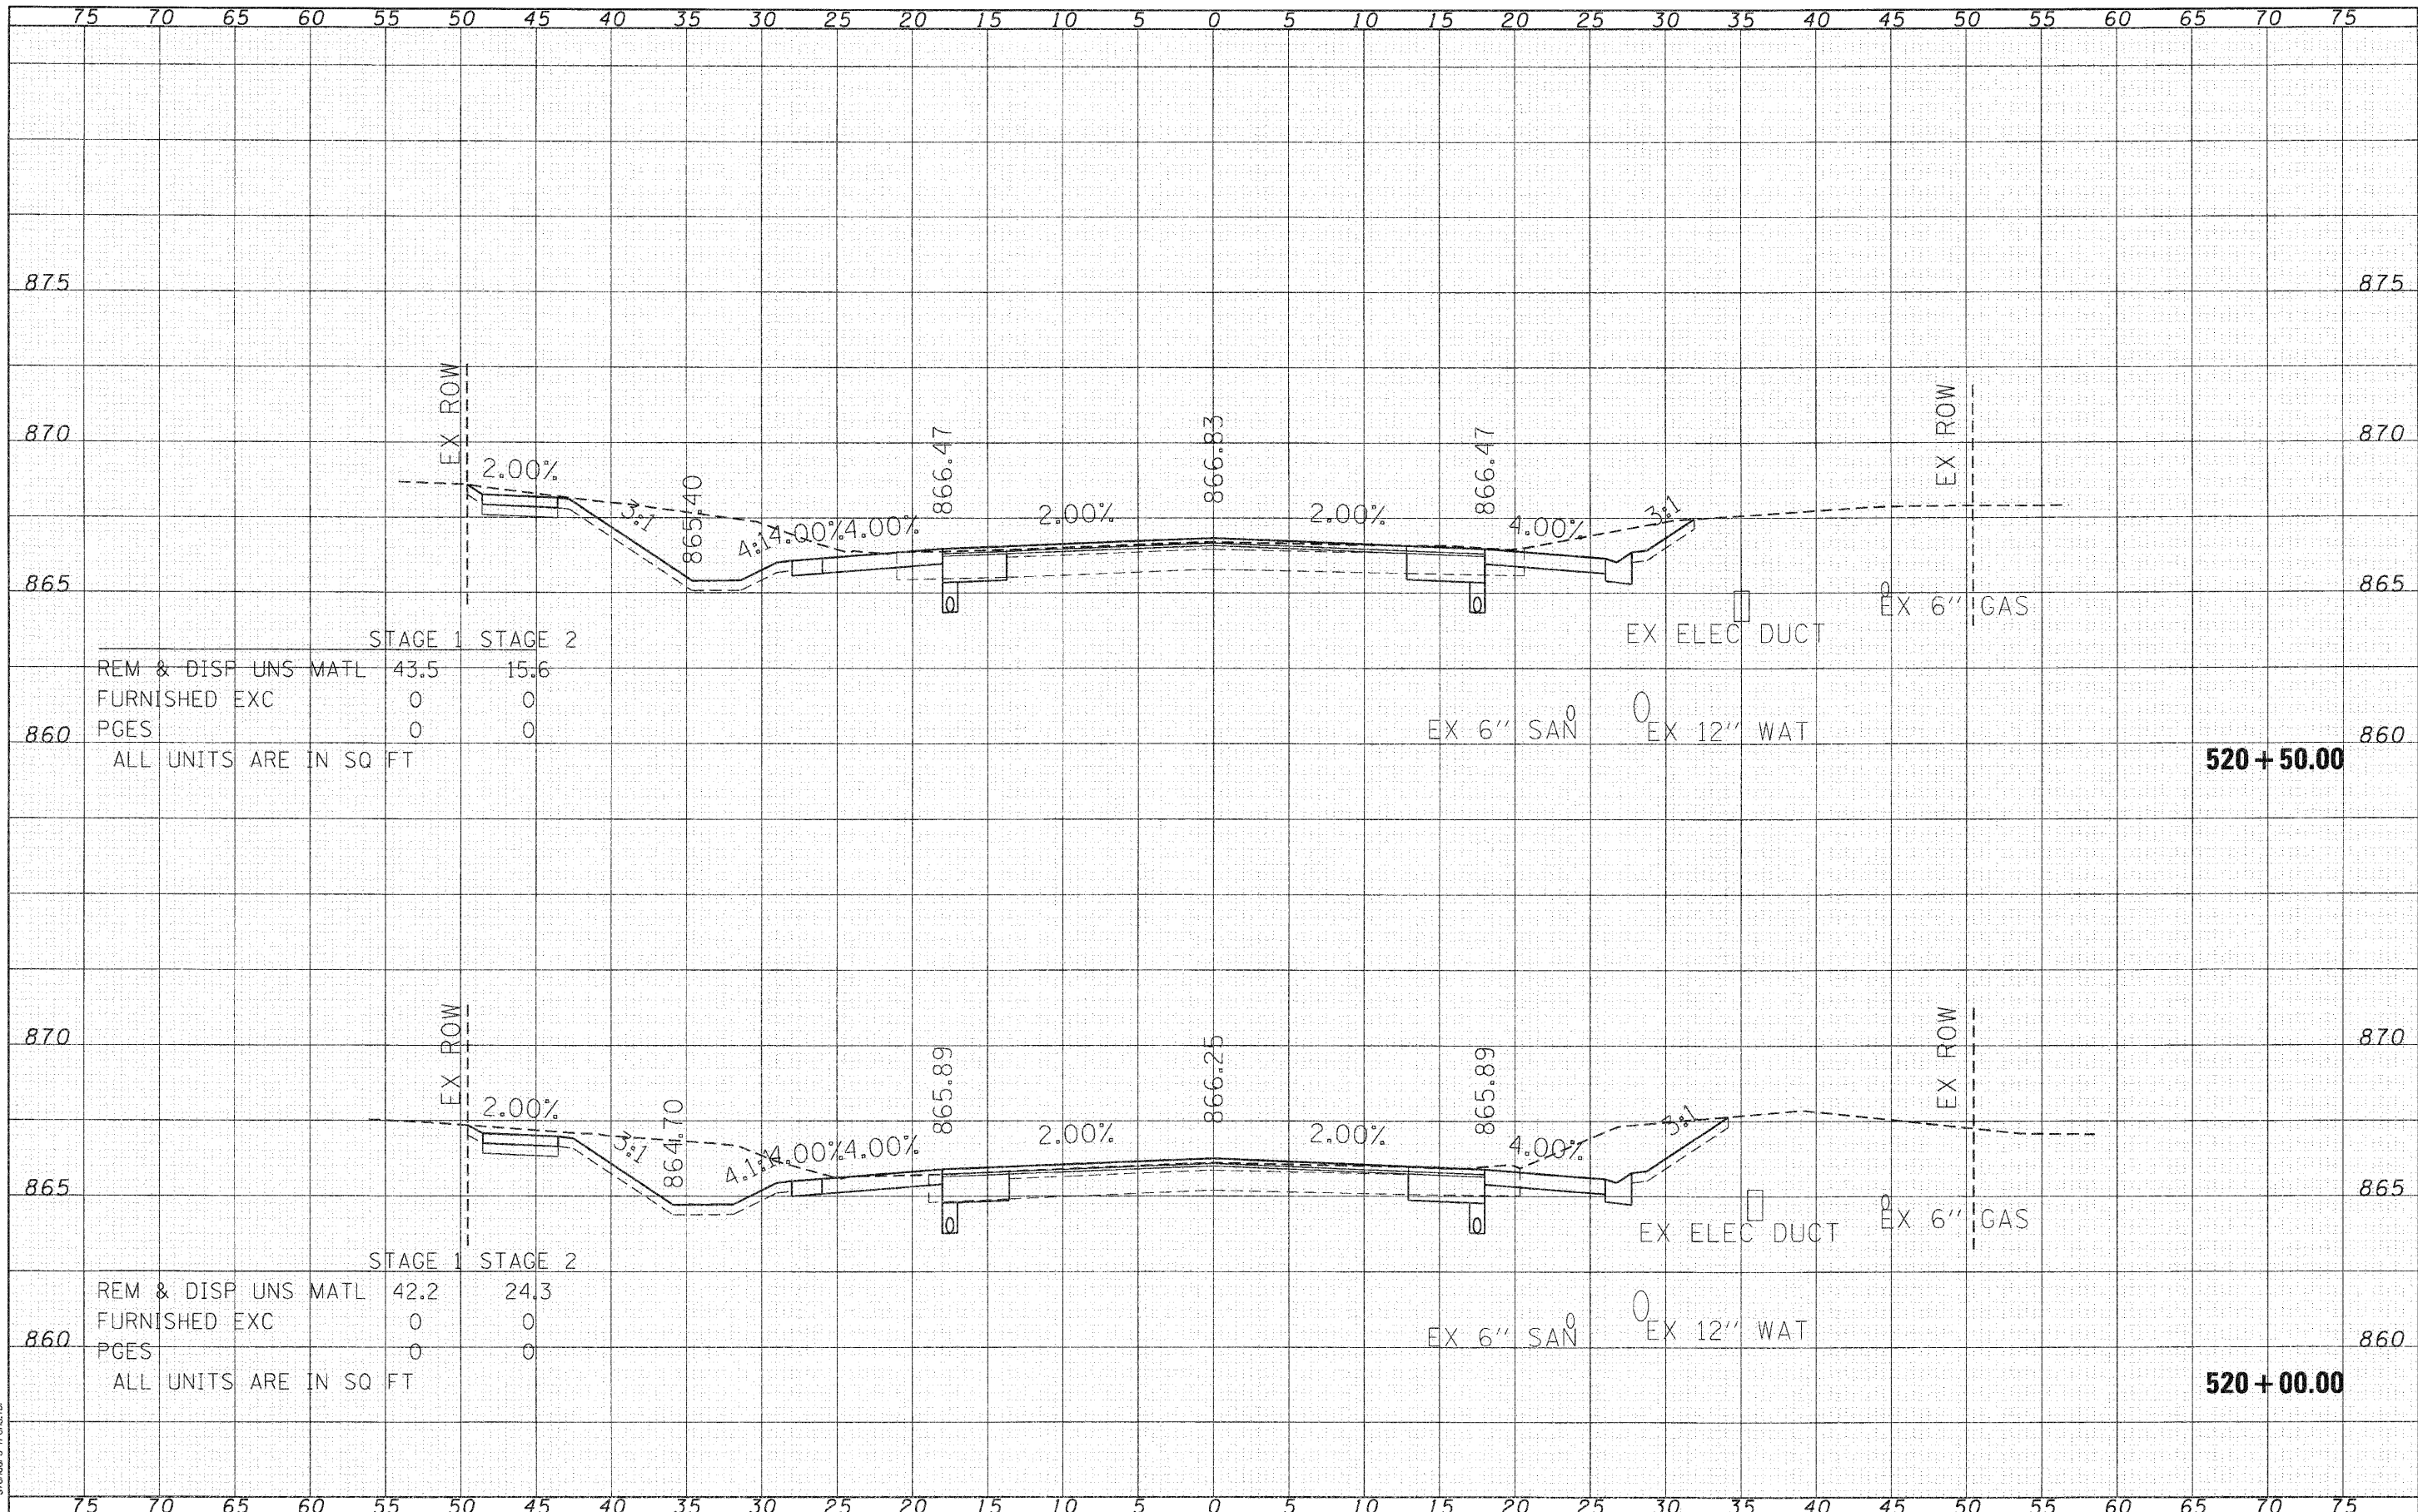

	STAGE 1	STAGE 2
REM & DISP UNS MATL	43.5	15.6
FURNISHED EXC	0	0
PGES	0	0

ALL UNITS ARE IN SQ FT

	STAGE 1	STAGE 2
REM & DISP UNS MATL	42.2	24.3
FURNISHED EXC	0	0
PGES	0	0

ALL UNITS ARE IN SQ FT