



TRAFFIC SIGNAL LEGEND

- L.I. CONDUIT IN TRENCH OR PUSHED
- L.E.D. ILLUMINATED STREET NAME SIGN
- CONDUIT USED FOR ILLUMINATED STREET NAME SIGN CABLE ***

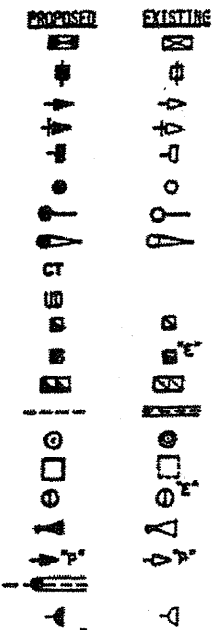

*** THIS PLAN IS FOR THE PURPOSE OF INSTALLING L.E.D. ILLUMINATED STREET NAME SIGNS AS SHOWN PER PLAN. ALL OTHER EQUIPMENT SHALL BE DISREGARDED.

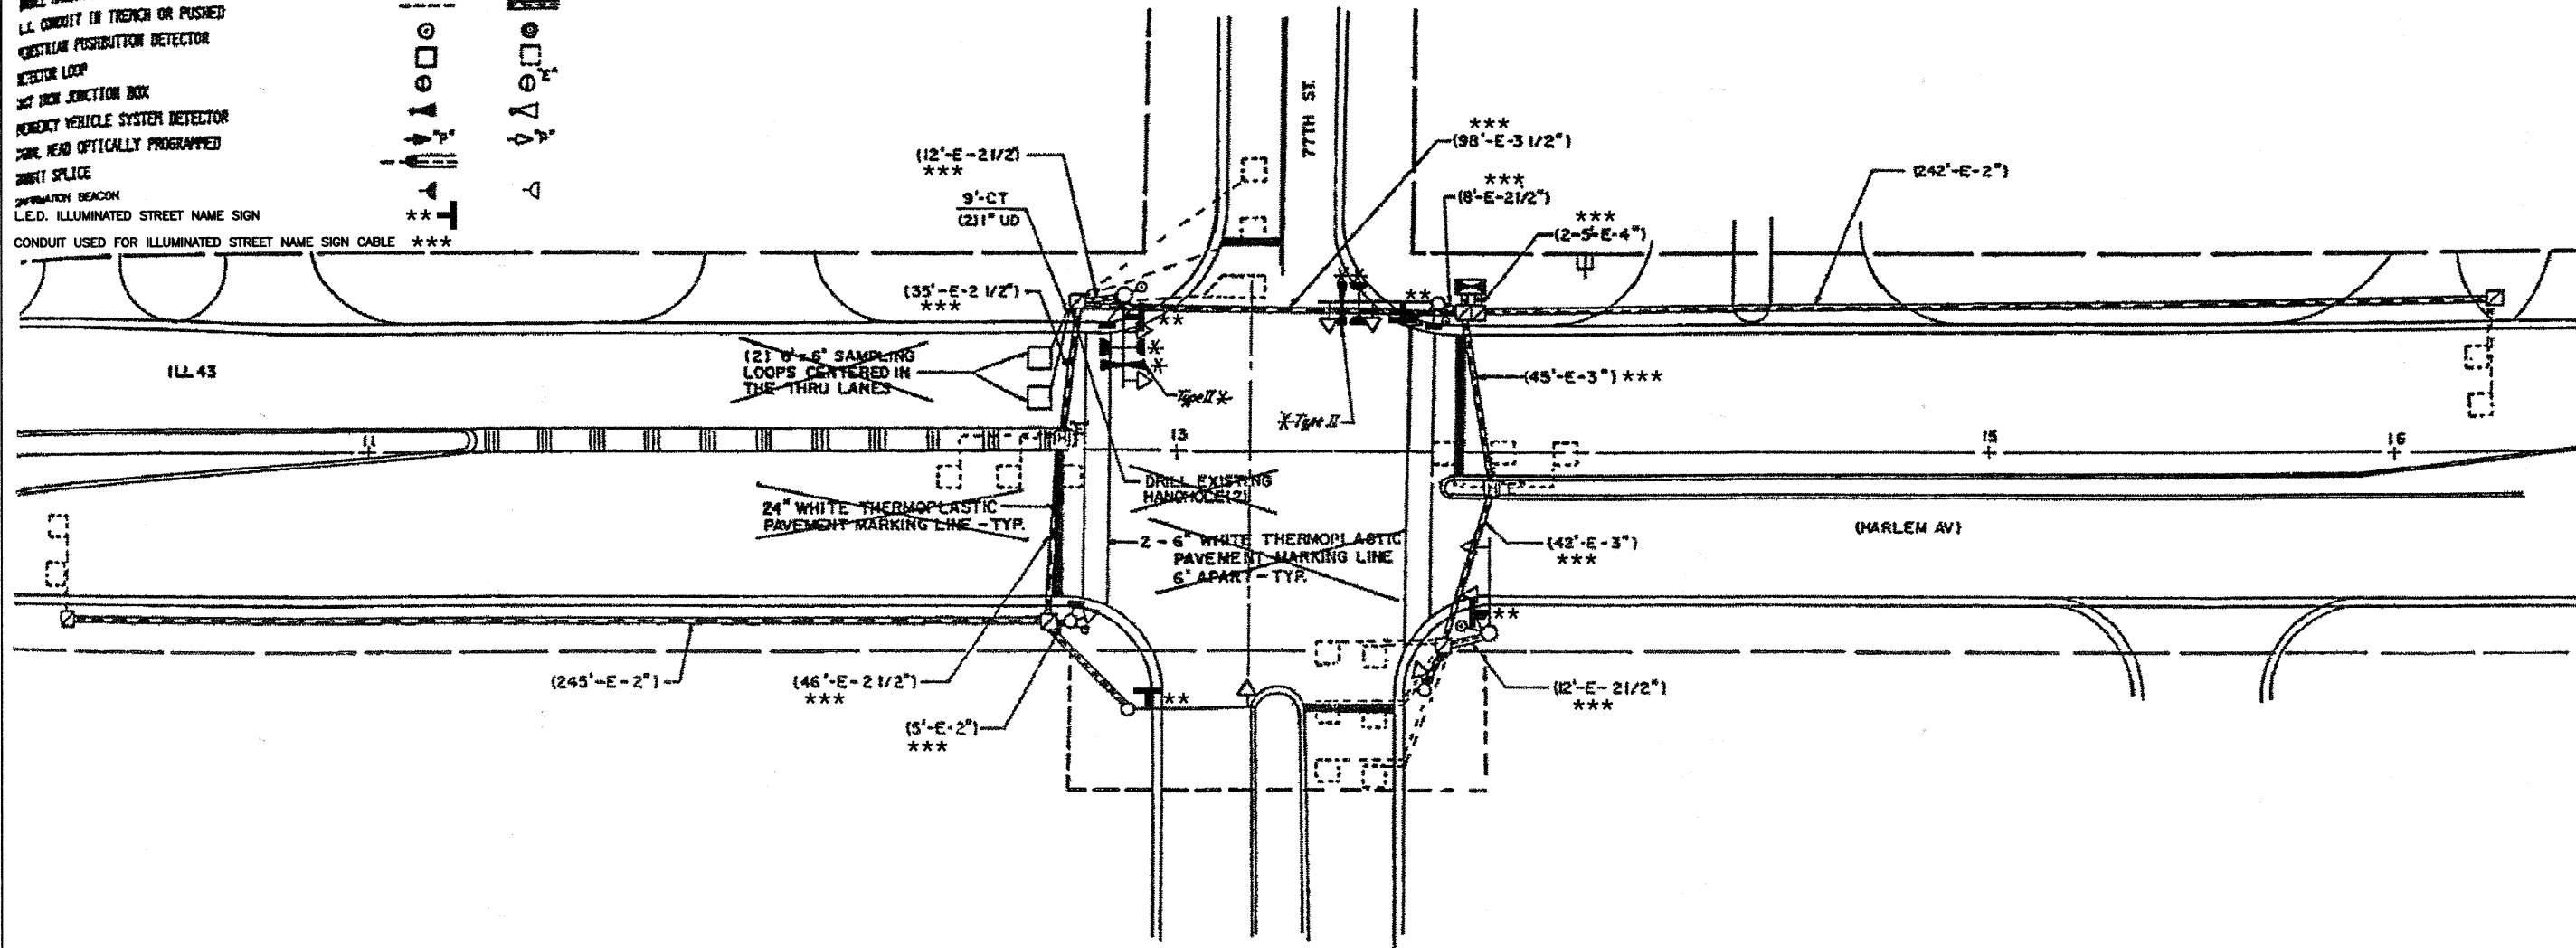

* THESE ITEMS INCLUDED IN CONTRACT FOR INSTALLATION OF EMERGENCY VEHICLE PREEMPTION EQUIPMENT.

LOCATION NO. 11

FILE NAME = 07441_02-PLAN-SIGN-01 - IDOT P08	USER NAME =	DESIGNED = MRS	REVISED =	STATE OF ILLINOIS DEPARTMENT OF TRANSPORTATION	HARLEM AVENUE BEAUTIFICATION TRAFFIC SIGNAL MODIFICATION PLAN IL ROUTE 43 (HARLEM AVE) AND 77TH STREET	F.A.P. RTE. = 348	SECTION = 07-00055-01-SG	COUNTY = COOK	TOTAL SHEETS = 55	SHEET NO. = 44		
	PLOT SCALE =	DRAWN = RG	REVISED =			SCALE: 1"=20'	SHEET NO. 44 OF 55 SHEETS	STA. TO STA.	CONTRACT NO. 63510			
	PLOT DATE = 10-21-10	CHECKED = AG	REVISED =			FED. ROAD DIST. NO. 1 ILLINOIS FED. AID PROJECT HPP-3482(001)						