



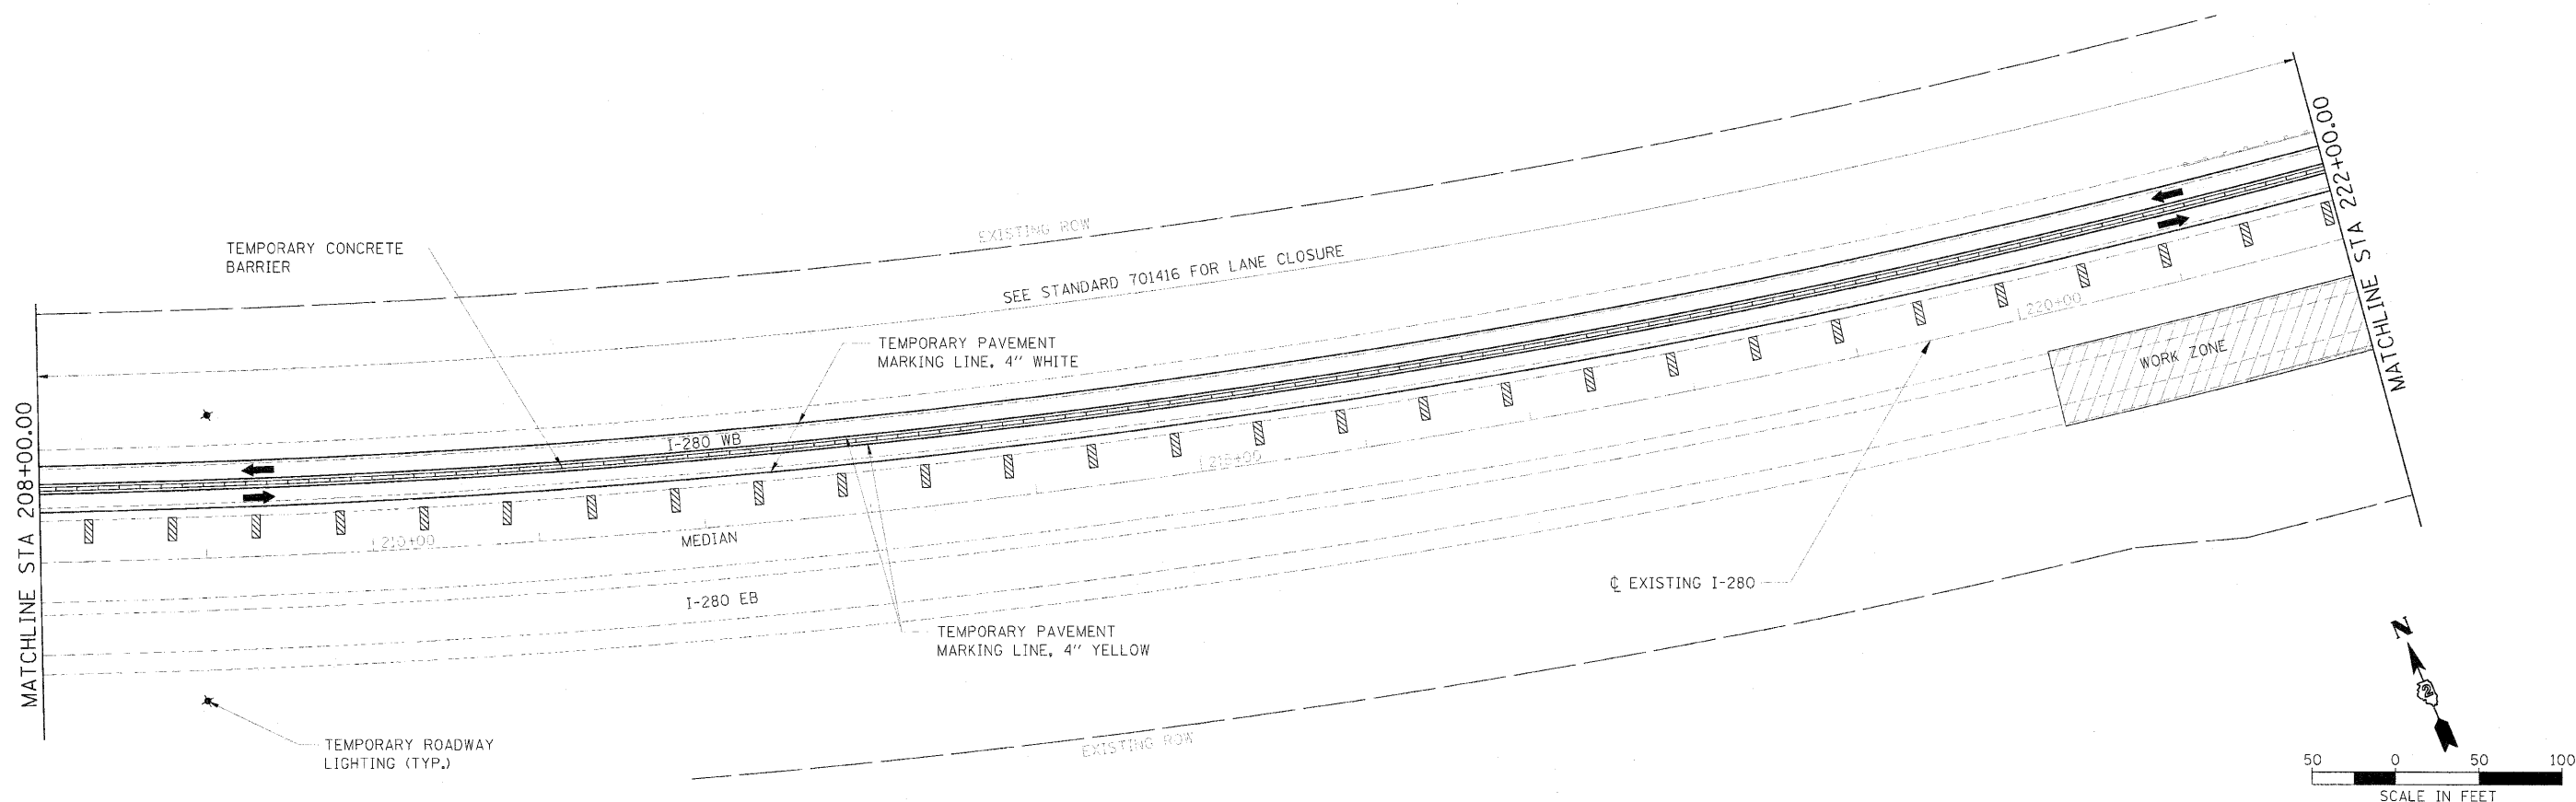

Hanson Professional Services Inc.

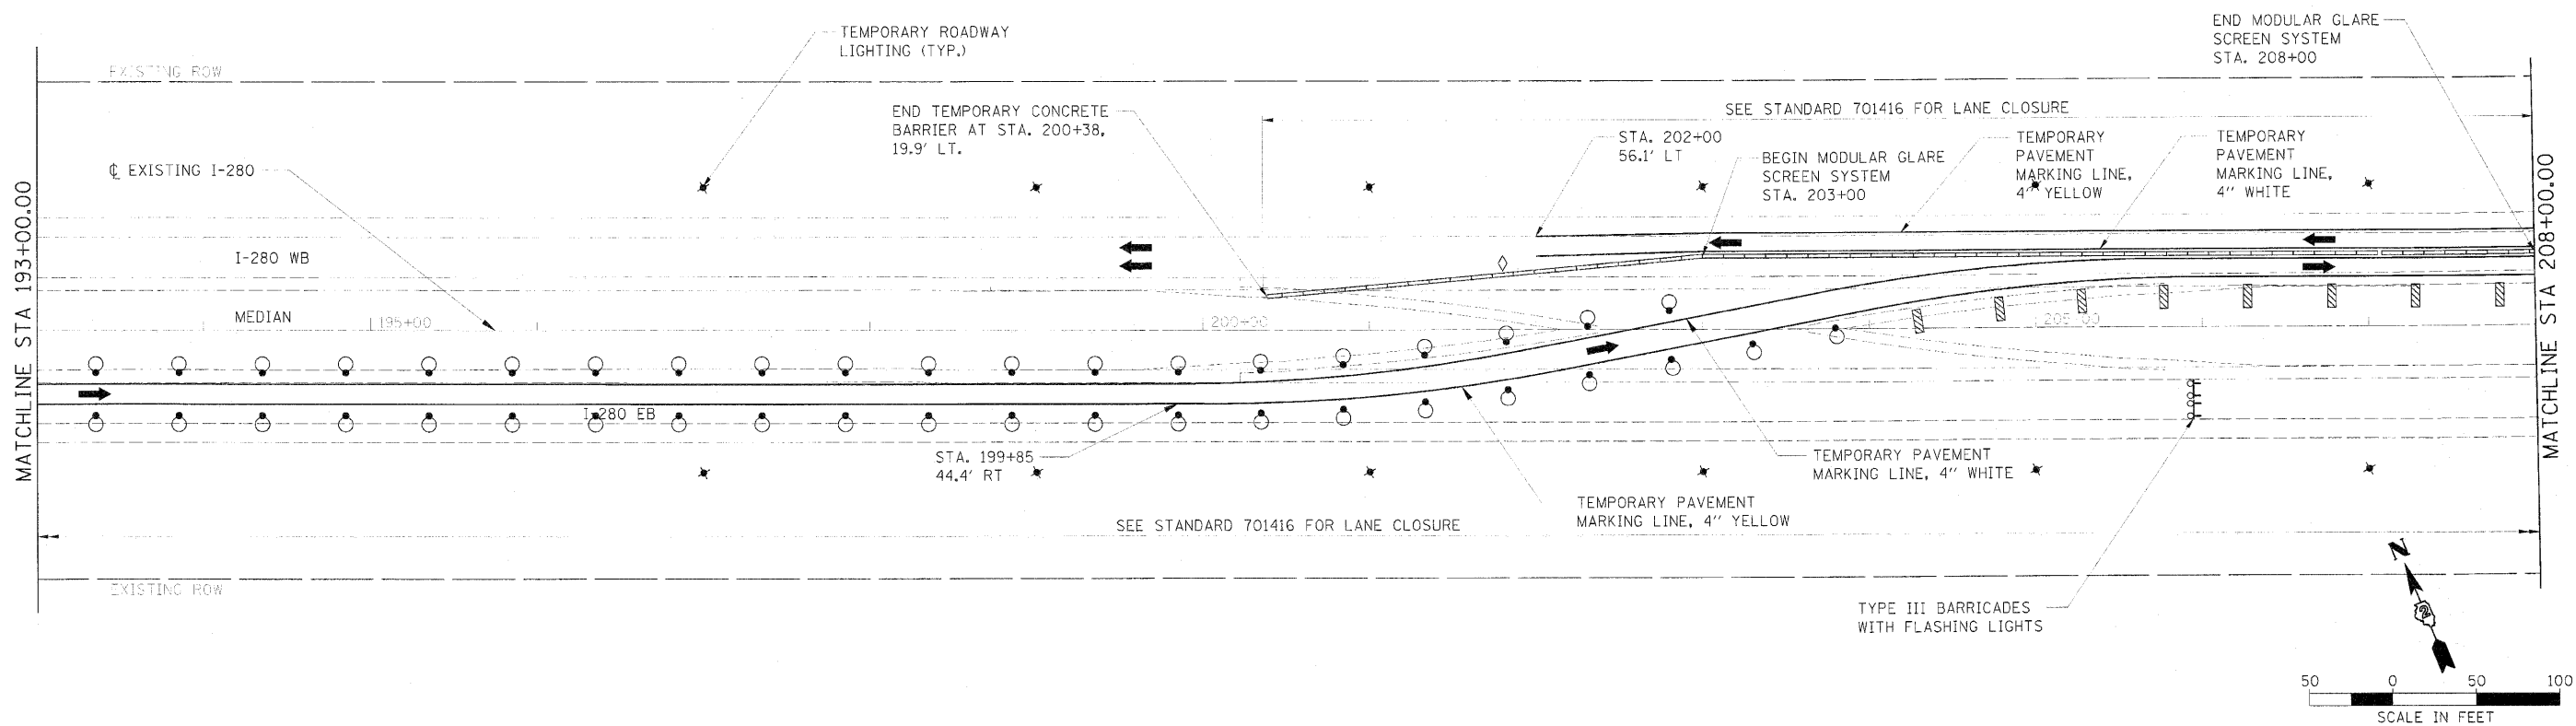

DATE	07/23/10
DESIGNED	DPA
DRAWN	MWH
CHECKED	DPA
DATE	07/23/10

DESIGNED	DPA	REVISED	
DRAWN	MWH	REVISED	
CHECKED	DPA	REVISED	
DATE	07/23/10	REVISED	

STATE OF ILLINOIS
DEPARTMENT OF TRANSPORTATION

I-280
STAGING PLANS
STAGE I PLAN

SCALE: 1" = 50' SHEET NO. OF SHEETS STA. 193+00 TO STA. 222+00

F.A.I. RTE.	SECTION	COUNTY	TOTAL SHEETS	SHEET NO.

CONTRACT NO.			64815	