


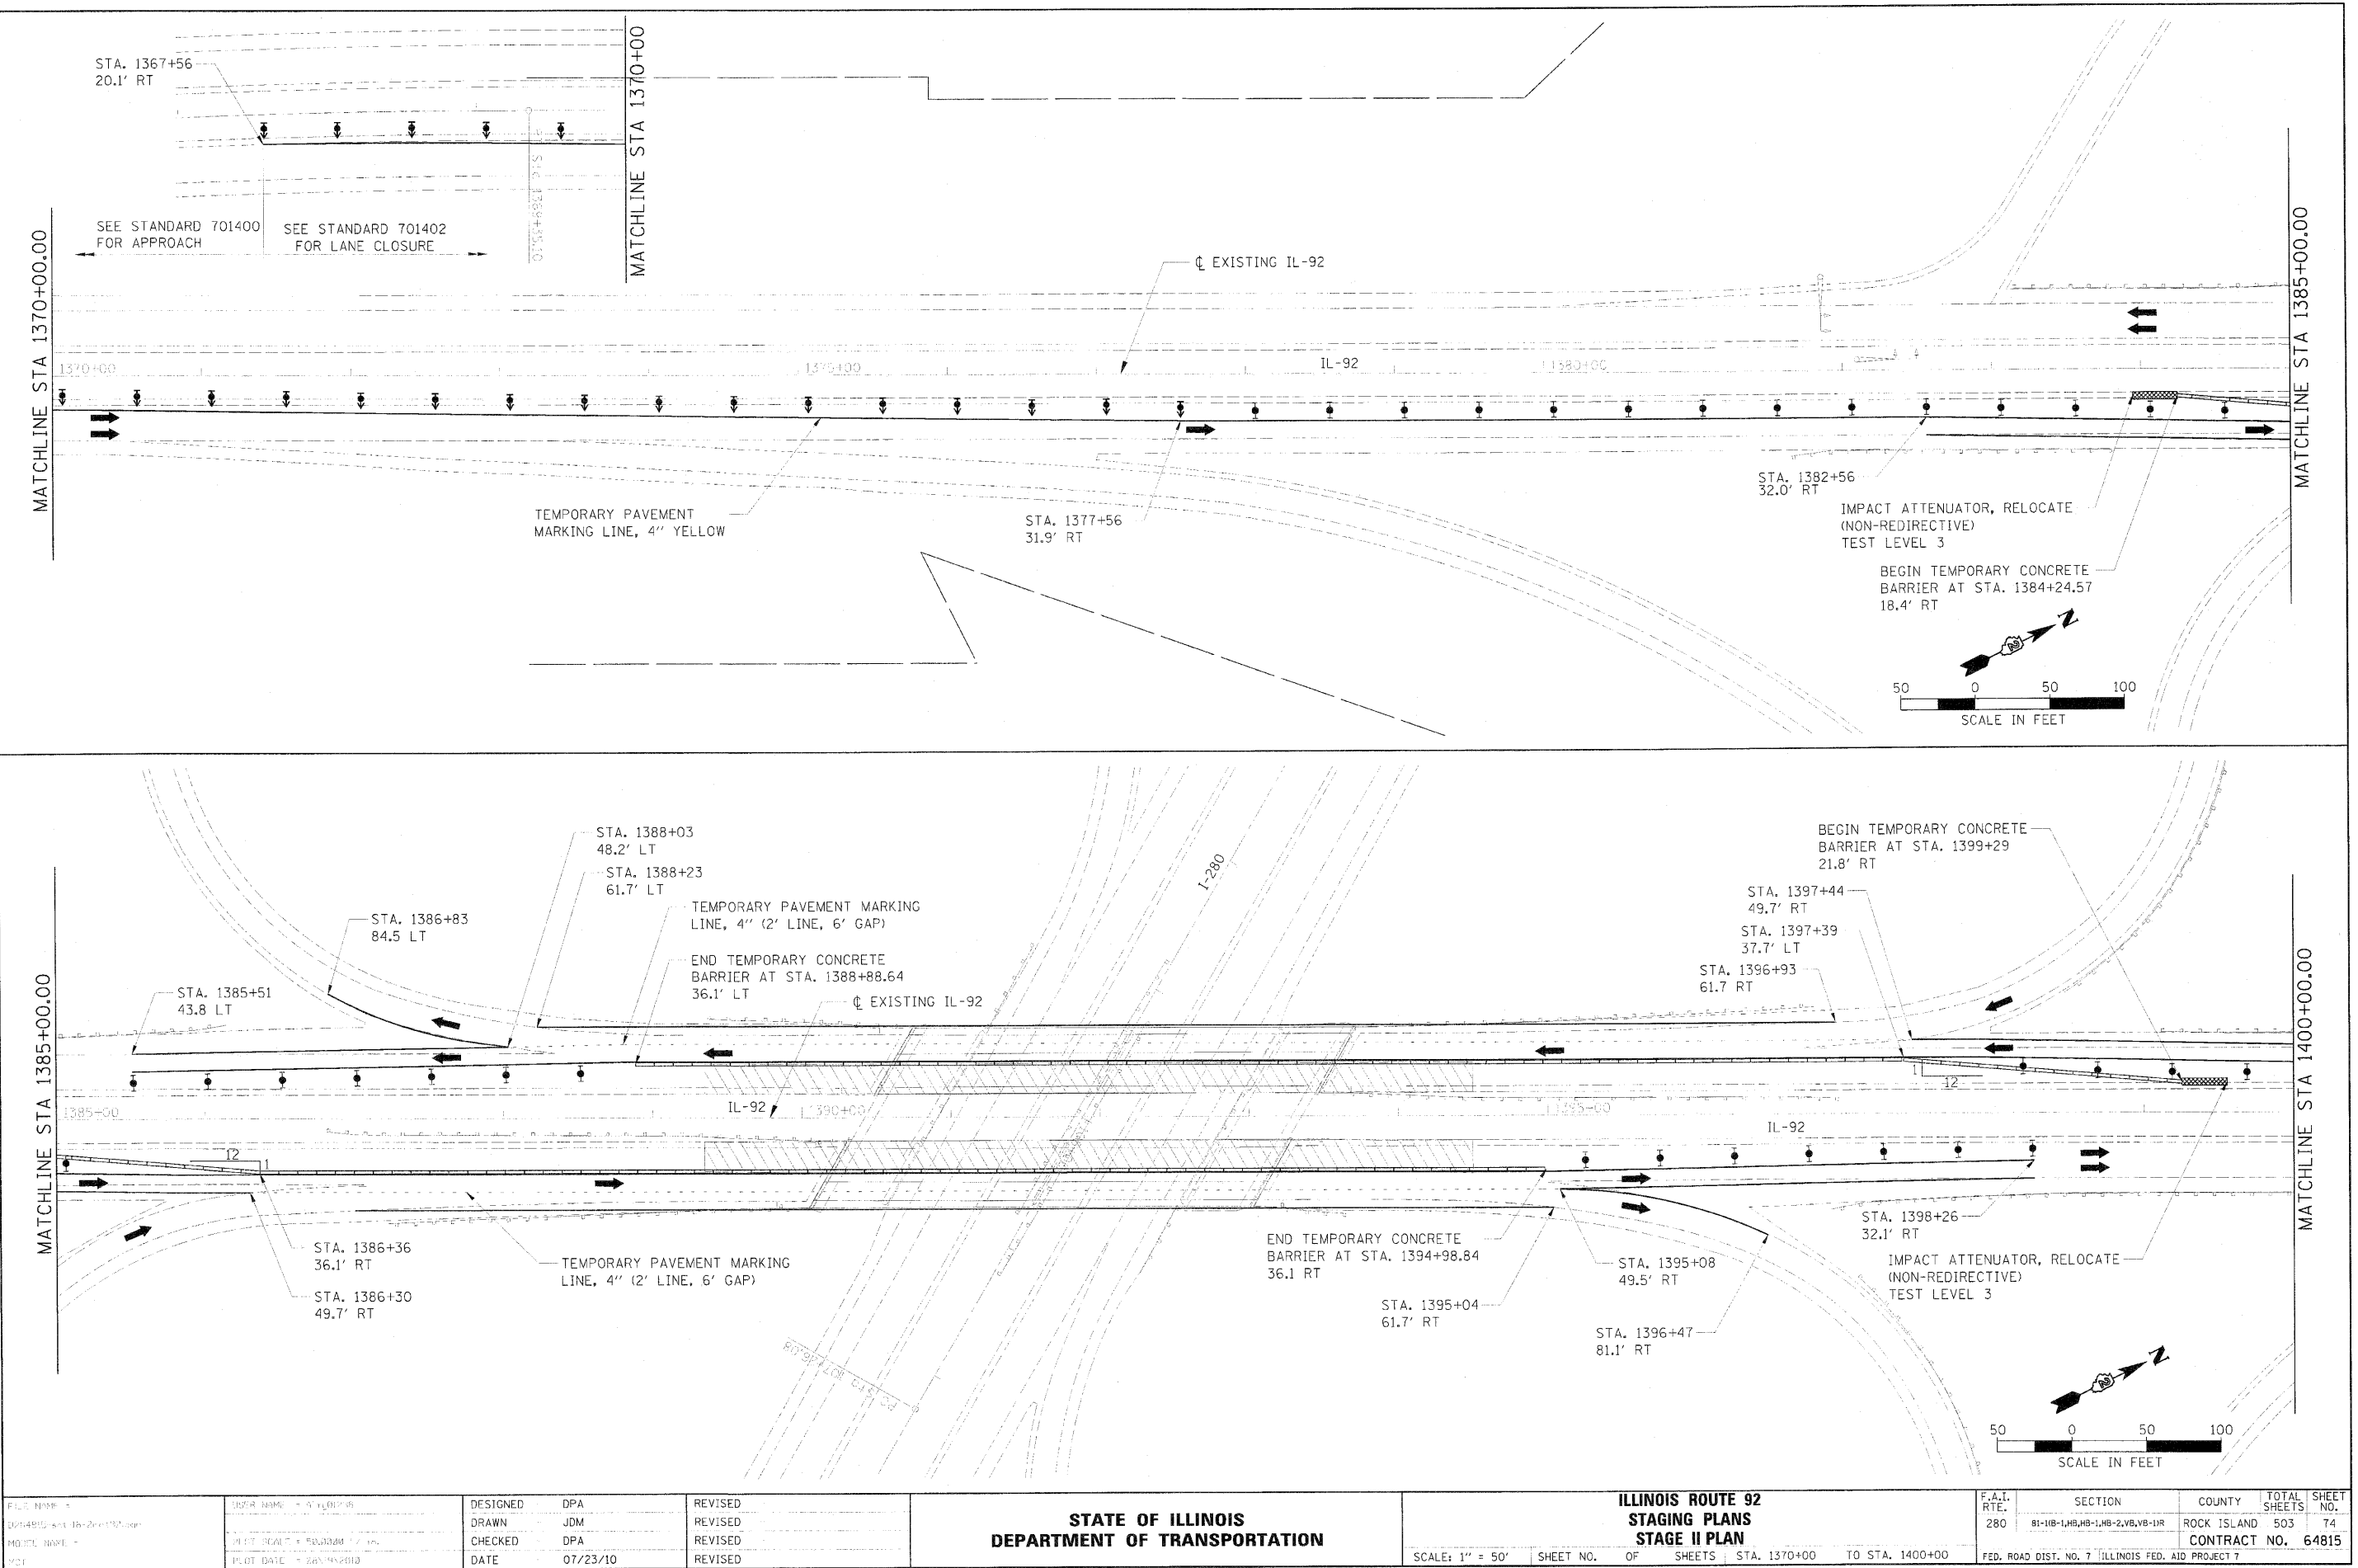


DESIGNED: DPA
DRAWN: JDM
CHECKED: DPA
DATE: 07/23/10


STATE OF ILLINOIS
DEPARTMENT OF TRANSPORTATION

ILLINOIS ROUTE 92
STAGING PLANS
STAGE II PLAN

SCALE: 1" = 50' SHEET NO. OF SHEETS STA. 1370+00 TO STA. 1400+00

F.A.I. RTE.	SECTION	COUNTY	TOTAL SHEETS	SHEET NO.
280	81-118-1, HB-1, HB-2, VB-1, VB-1R	ROCK ISLAND	503	74
CONTRACT NO. 64815				