
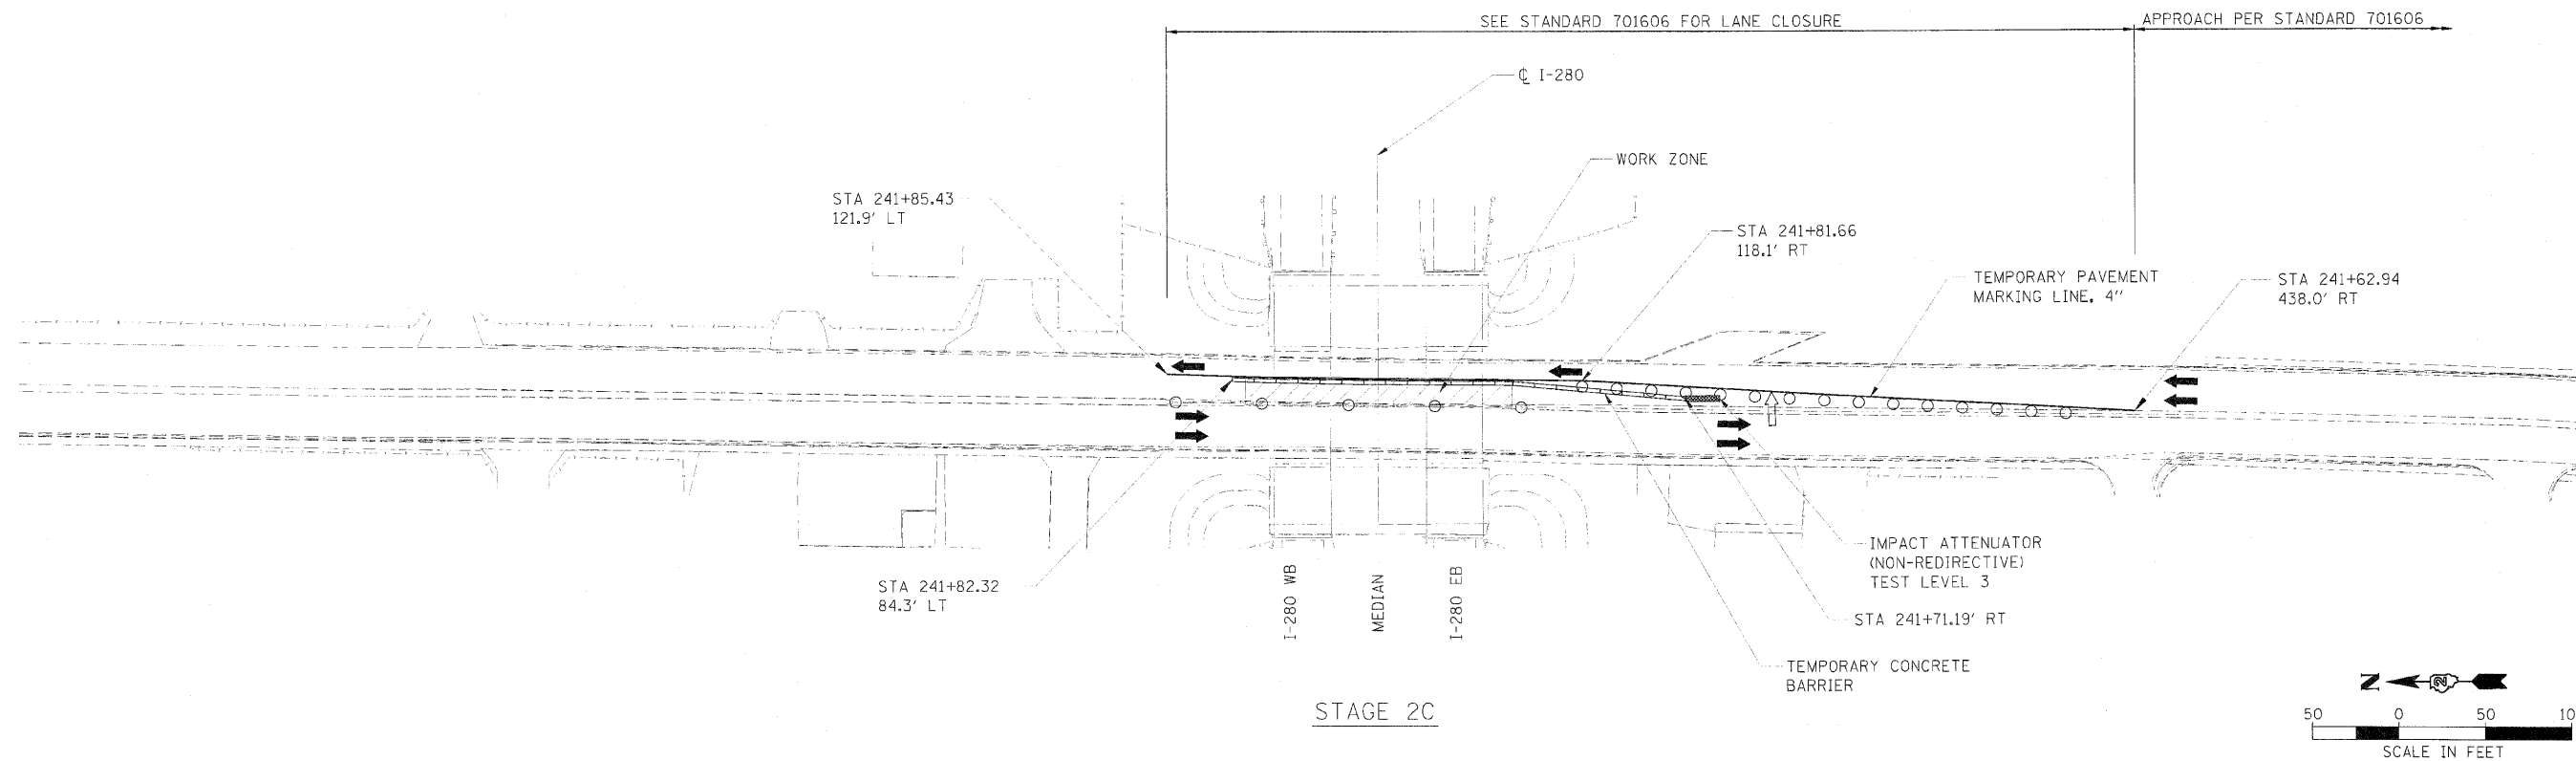


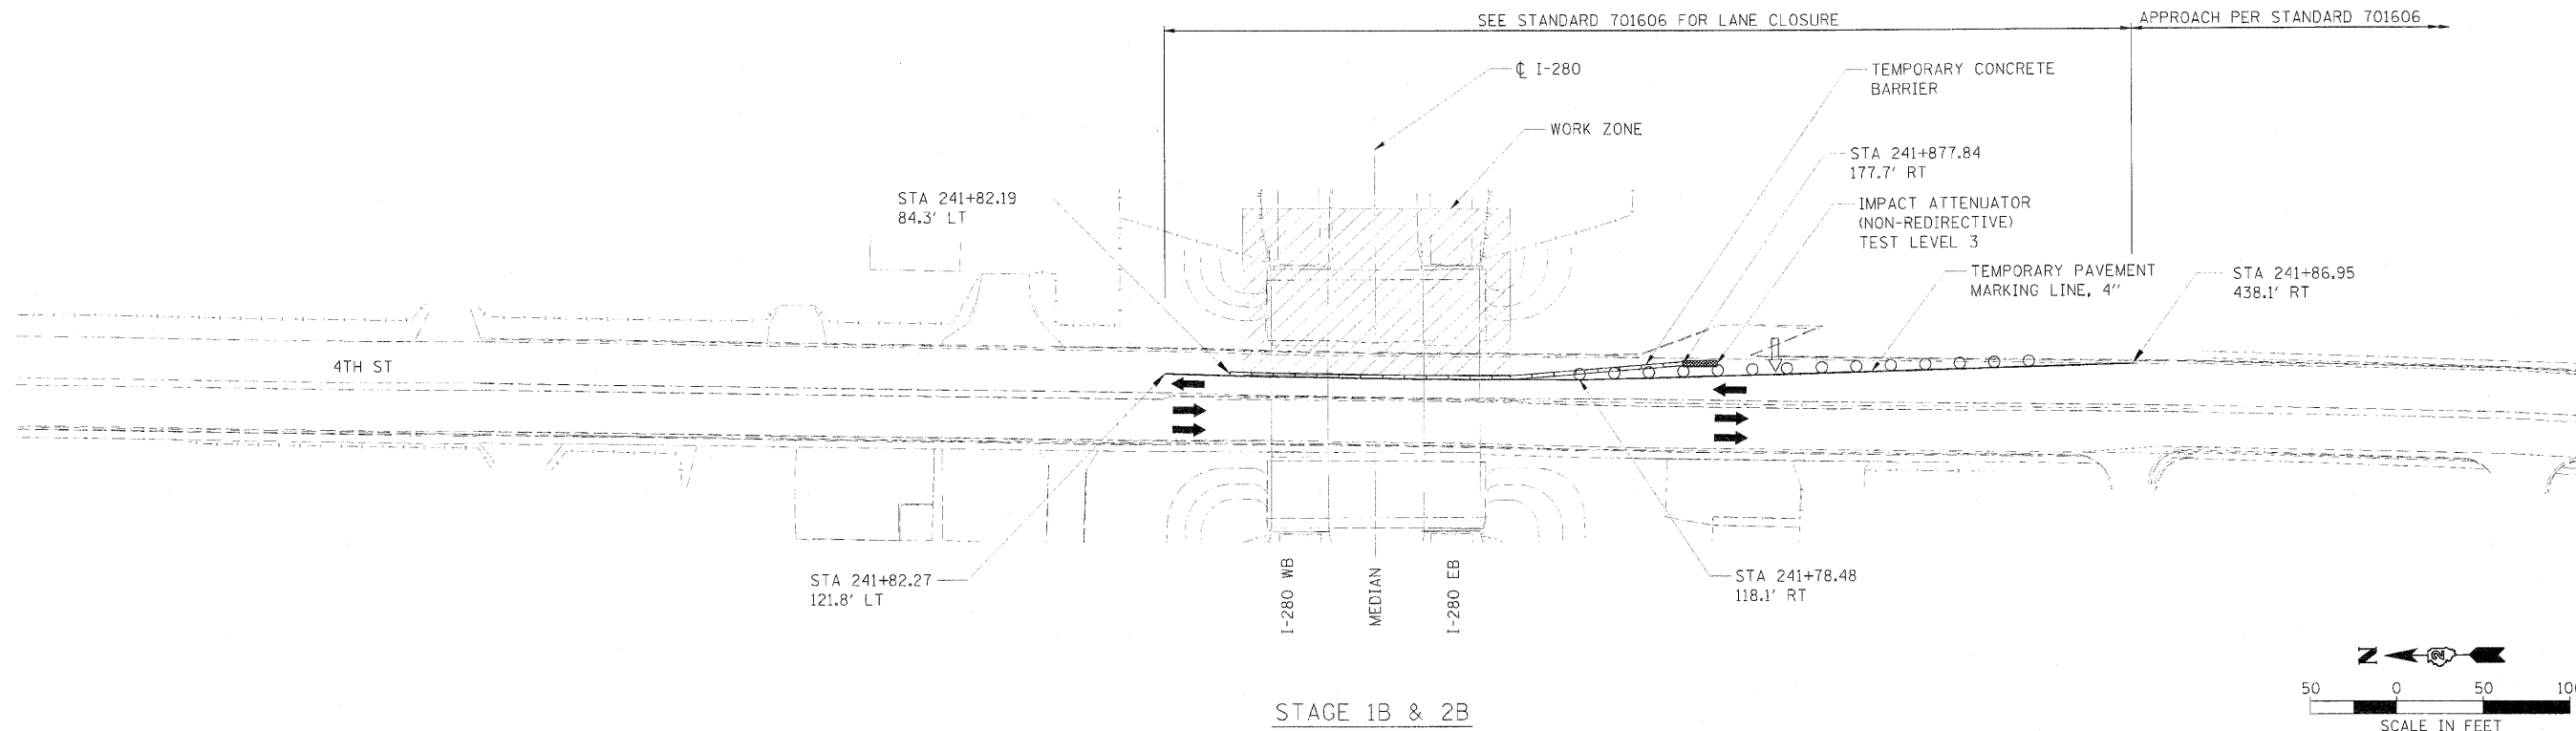

FILE NAME: 13254815-4th St / Imp 1B/2B.dgn
DRAWN: MWH
CHECKED: DPA
DATE: 07/23/10
REVIEWED: DPA
PLOT DATE: 08/17/10



DESIGNED: DPA
DRAWN: MWH
CHECKED: DPA
DATE: 07/23/10

REVISED: 08/17/10
REVISED: 08/17/10
REVISED: 08/17/10
REVISED: 08/17/10

STATE OF ILLINOIS
DEPARTMENT OF TRANSPORTATION

4TH STREET
STAGING PLANS
STAGE 1B & 2B, STAGE 2C

SCALE: 1" = 50' SHEET NO. OF SHEETS STA. TO STA.

F.A.I. RTE.	SECTION	COUNTY	TOTAL SHEETS	SHEET NO.
280	81-HB-1-HB-1-HB-2-VB-VB-1R	ROCK ISLAND	503	828
CONTRACT NO. 64815				
FED. ROAD DIST. NO. 7 ILLINOIS FED. AID PROJECT 7				