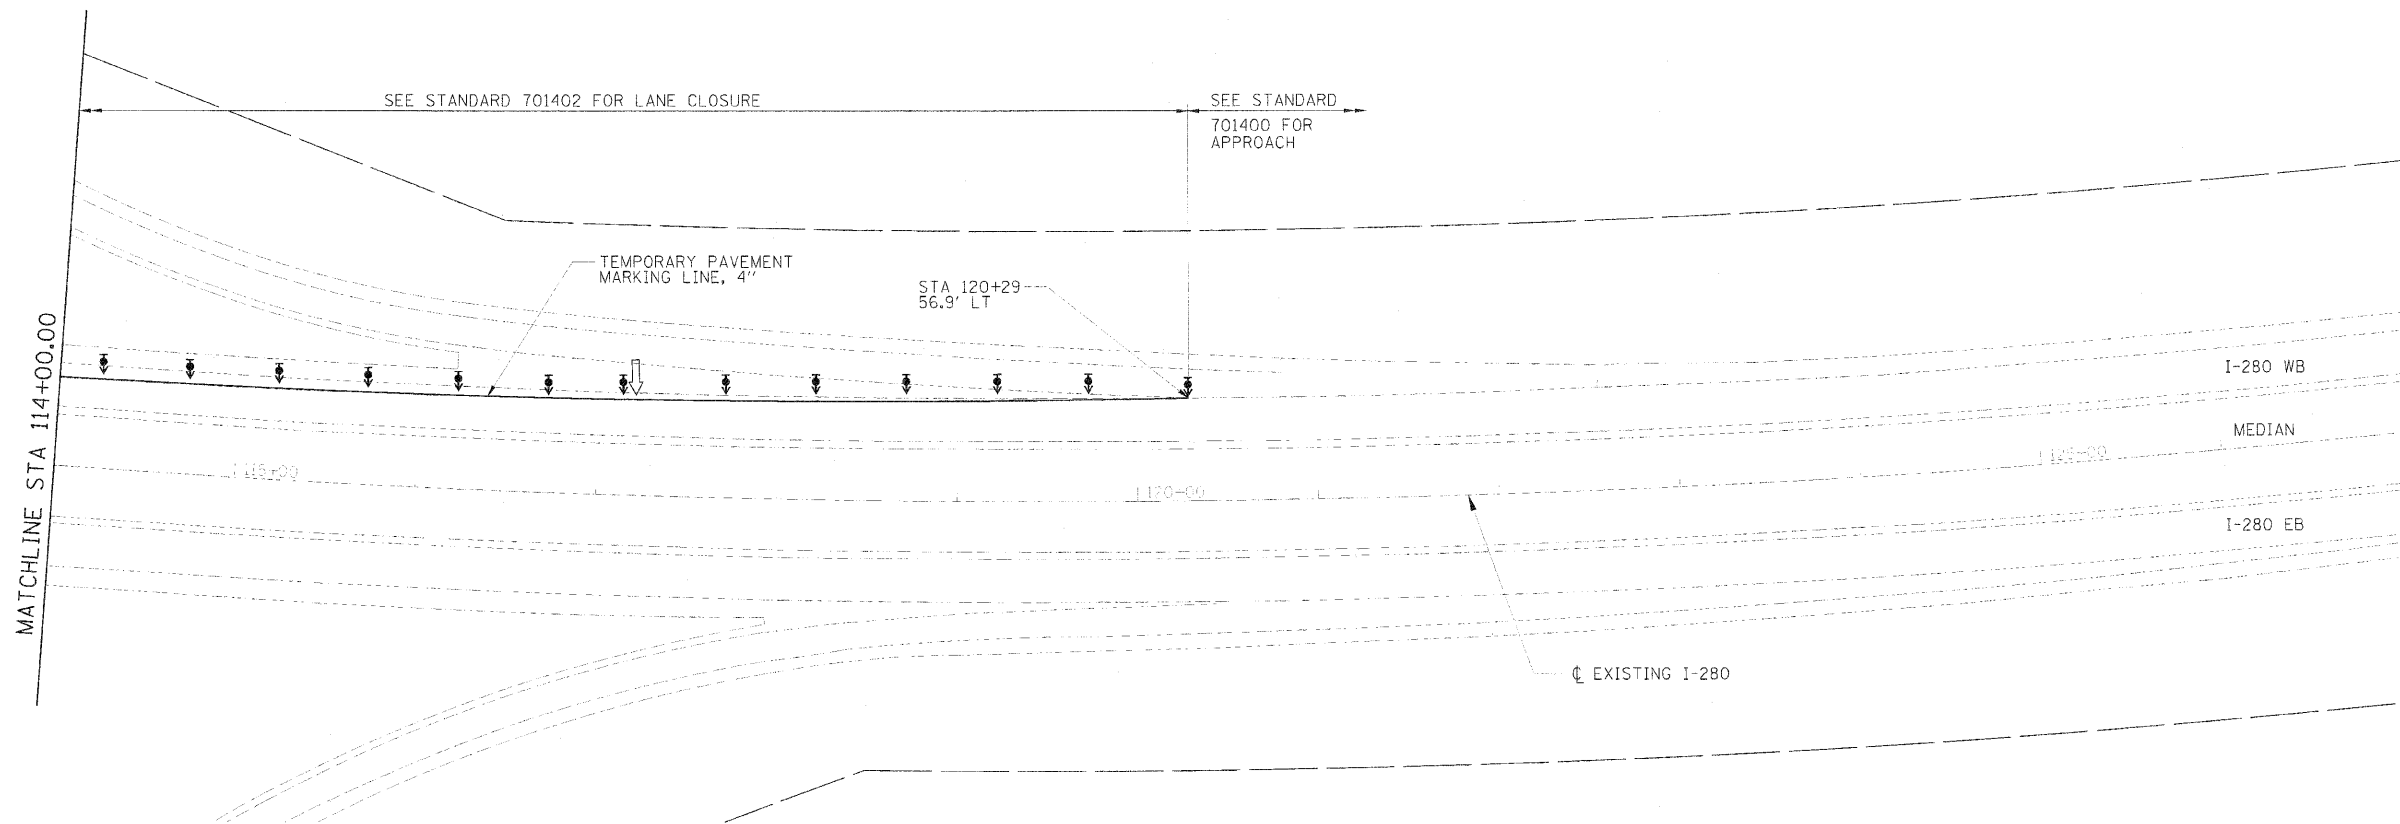


DATE	08/17/10
BY	MWH
CHECKED	DPA
DATE	07/23/10

FILE NAME	0214925-81-10-43.mxd
MODEL NAME	

USER NAME	41400108
FILE NAME	0214925-81-10-43.mxd
FILE DATE	08/17/10

DESIGNED	DPA	REVISED	
DRAWN	MWH	REVISED	
CHECKED	DPA	REVISED	
DATE	07/23/10	REVISED	

**STATE OF ILLINOIS
DEPARTMENT OF TRANSPORTATION**

**ILLINOIS ROUTE 92
STAGING PLANS
BRIDGE PAINTING STAGE 2**

SCALE: 1" = 50' SHEET NO. OF SHEETS STA. TO STA.

F.A.I. RTE.	SECTION	COUNTY	TOTAL SHEETS	SHEET NO.

CONTRACT NO. 64815				

FED. ROAD DIST. NO. 7 ILLINOIS FED. AID PROJECT 7