
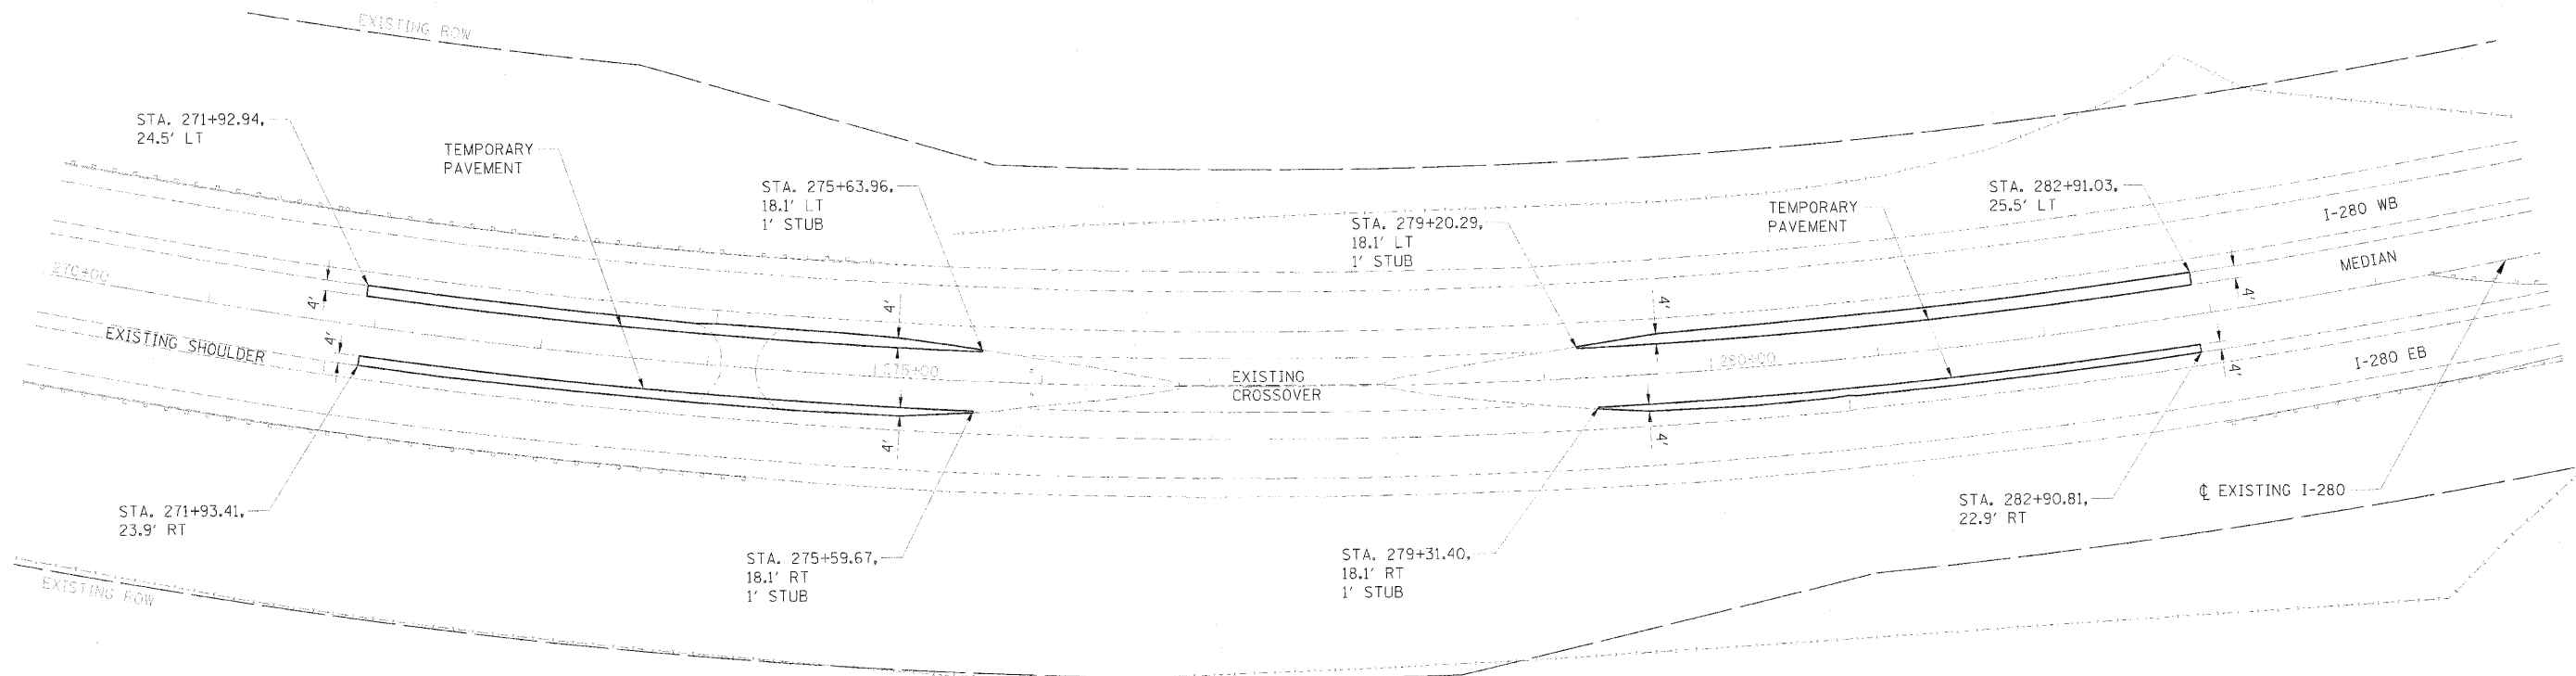


TYPICAL SECTION FOR TEMPORARY CROSSOVER

STA. 271+92.94 TO STA. 275+72.52
STA. 279+11.32 TO STA. 282+91.03

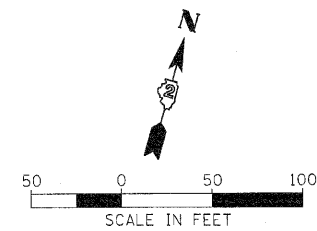

DESIGNED	DPA
DRAWN	MWH
CHECKED	DPA
DATE	07/23/10





STATE OF ILLINOIS
DEPARTMENT OF TRANSPORTATION

SCALE: 1" = 50'	SHEET NO. 07	OF 5 SHEETS	STA. 270+00 TO STA. 285+00
-----------------	--------------	-------------	----------------------------

P.A.I. RTE.	SECTION	COUNTY	TOTAL SHEETS	SHEET NO.
CONTRACT NO. 64815				