


FINAL	DATE
SURVEY	8"
NOTE BOOK	
TEMPLATE	
AREAS	
CHECKED	

ORIGINAL	DATE
SURVEY	8"
NOTE BOOK	
TEMPLATE	
AREAS	
CHECKED	

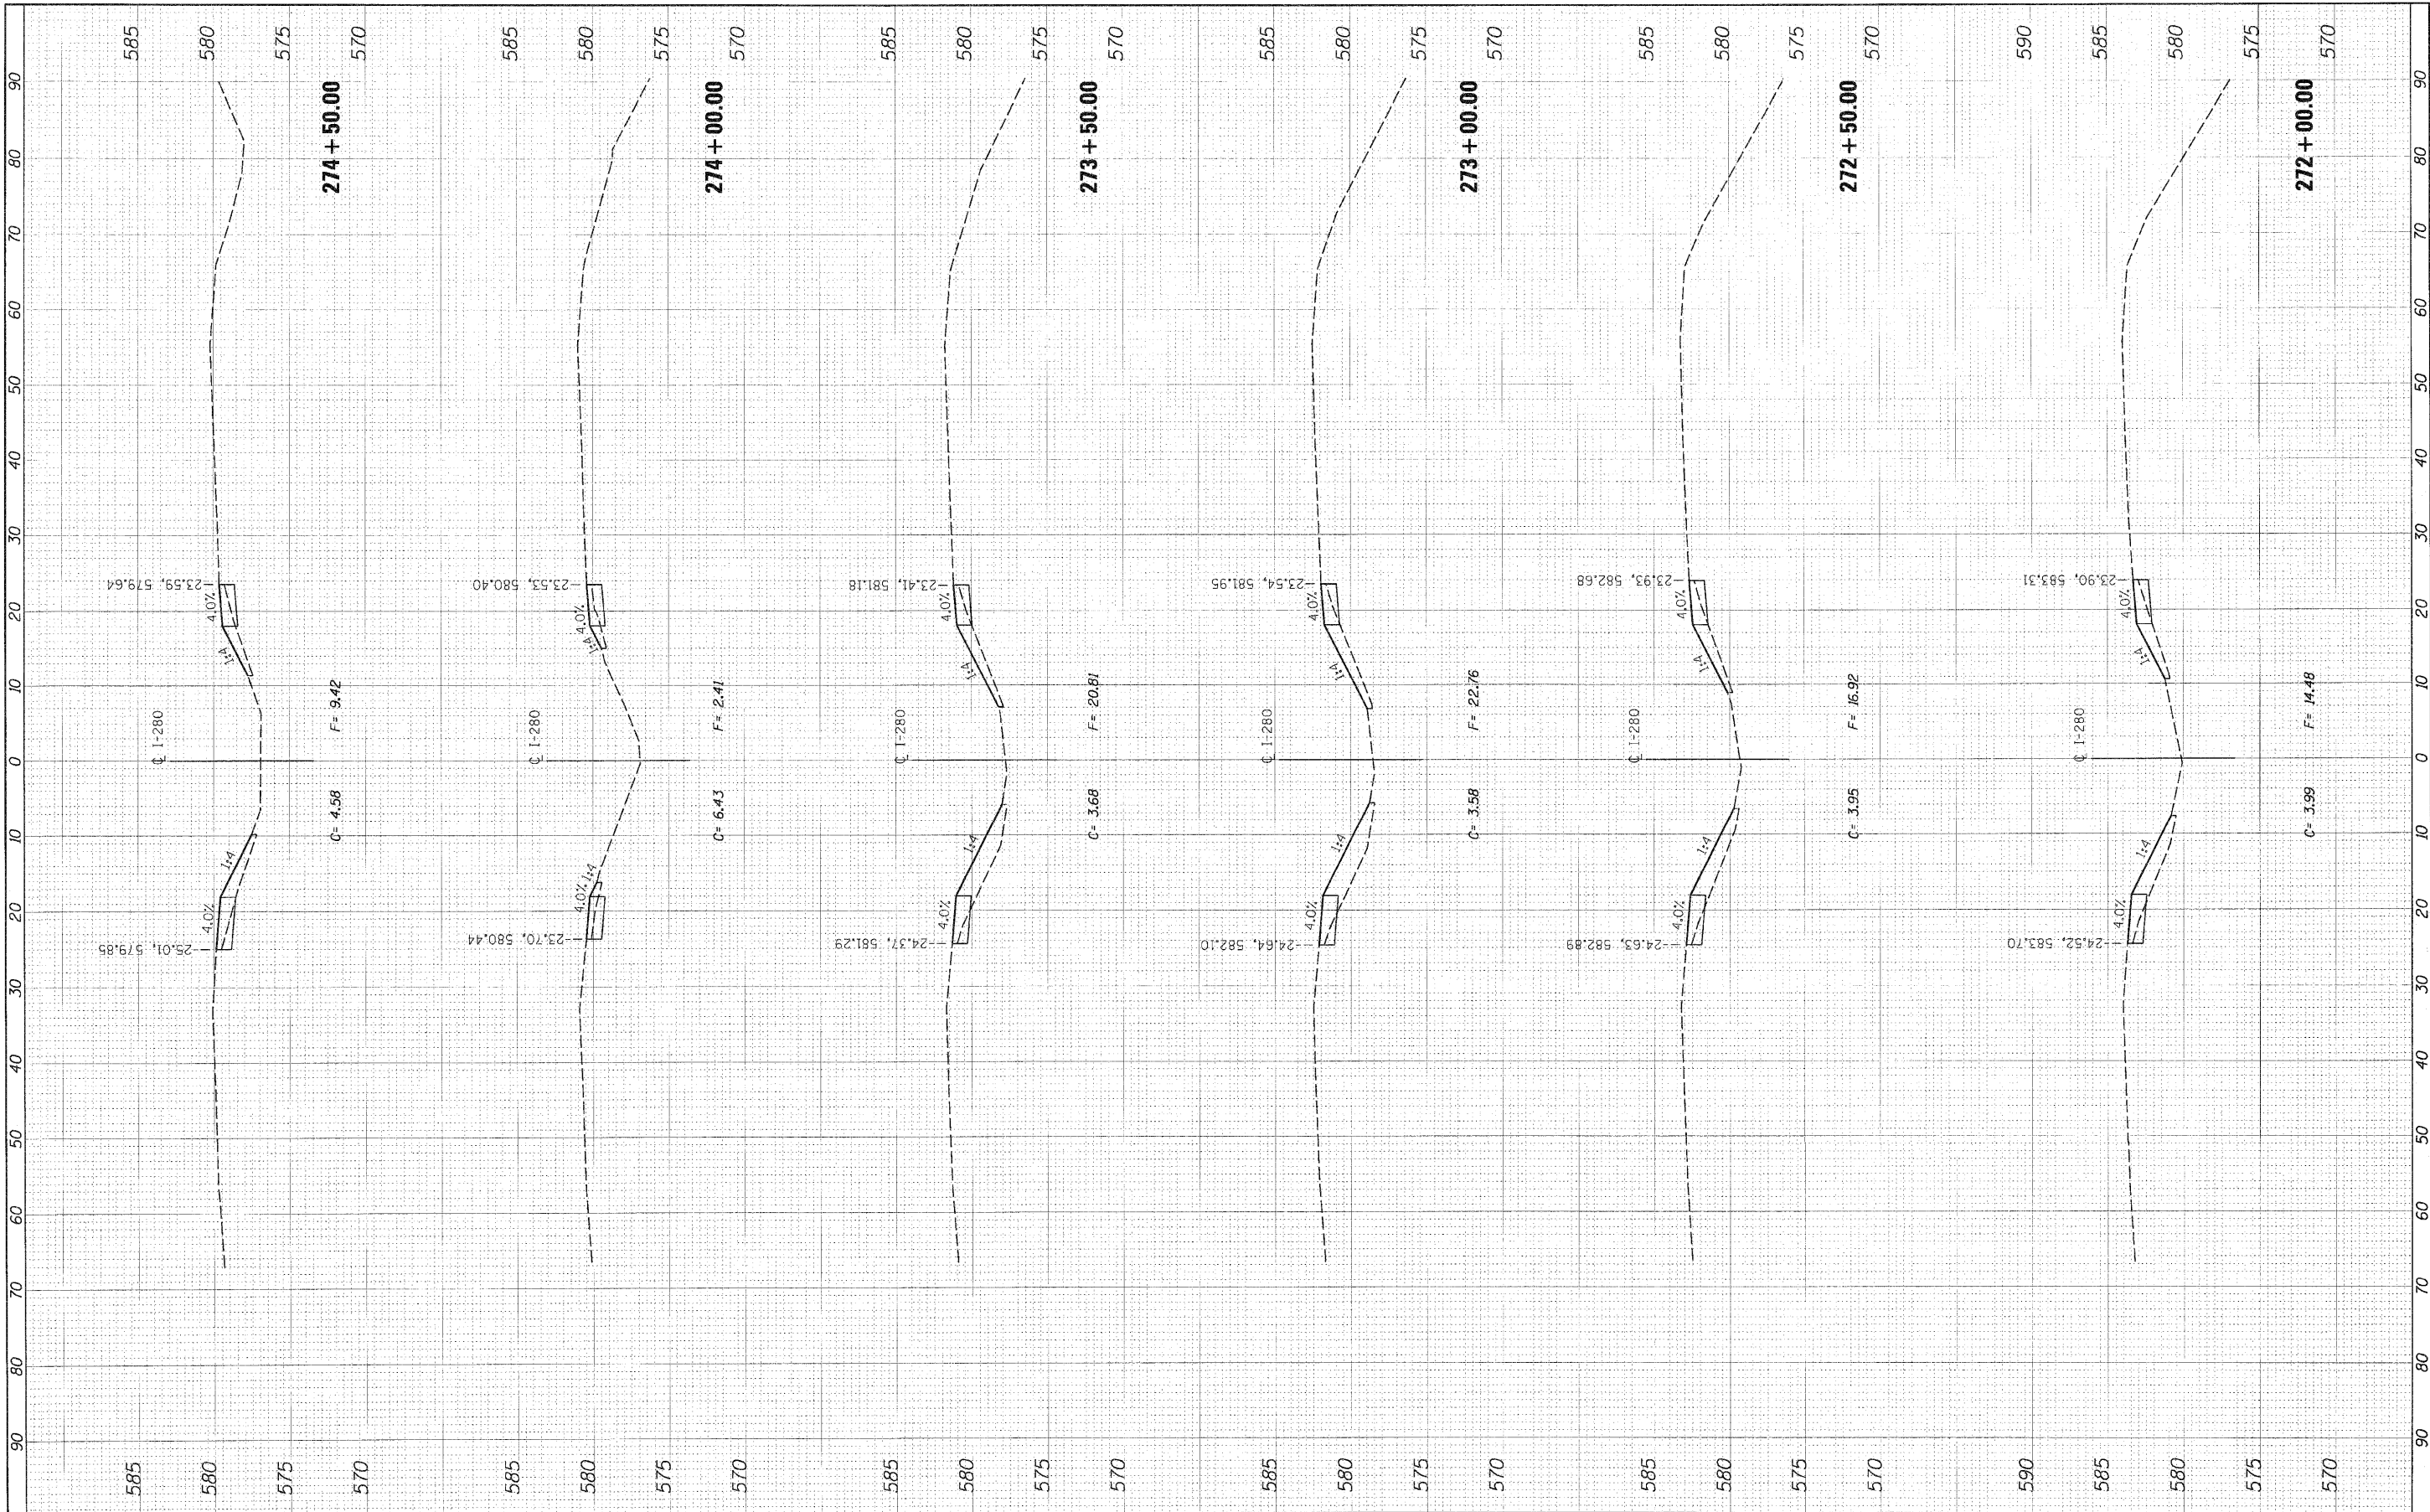

FILE NAME = D264615-sh+-e-40-272.dgn	USER NAME = Hysu004-1	DESIGNED - DPA	REVISED -	STATE OF ILLINOIS DEPARTMENT OF TRANSPORTATION	I-280 MAINTENANCE OF TRAFFIC CROSSOVER CROSS SECTIONS	SCALE: 1" = 10' SHEET NO. OF SHEETS STA. 272+00 TO STA. 274+50	F.A. RTE.	SECTION	COUNTY	TOTAL SHEETS	SHEET NO.

	PLOT DATE = 07/23/2010	CHECKED - DPA	REVISED -				CONTRACT NO. 64815				
	DATE 272+50.00 07/23/10	REVISED -									