


DATE	
BY	
DESIGNED	JDF
DRAWN	JDF
CHECKED	JPM
DATE	5/10/2013

DATE	
BY	
DESIGNED	JDF
DRAWN	JDF
CHECKED	JPM
DATE	5/10/2013

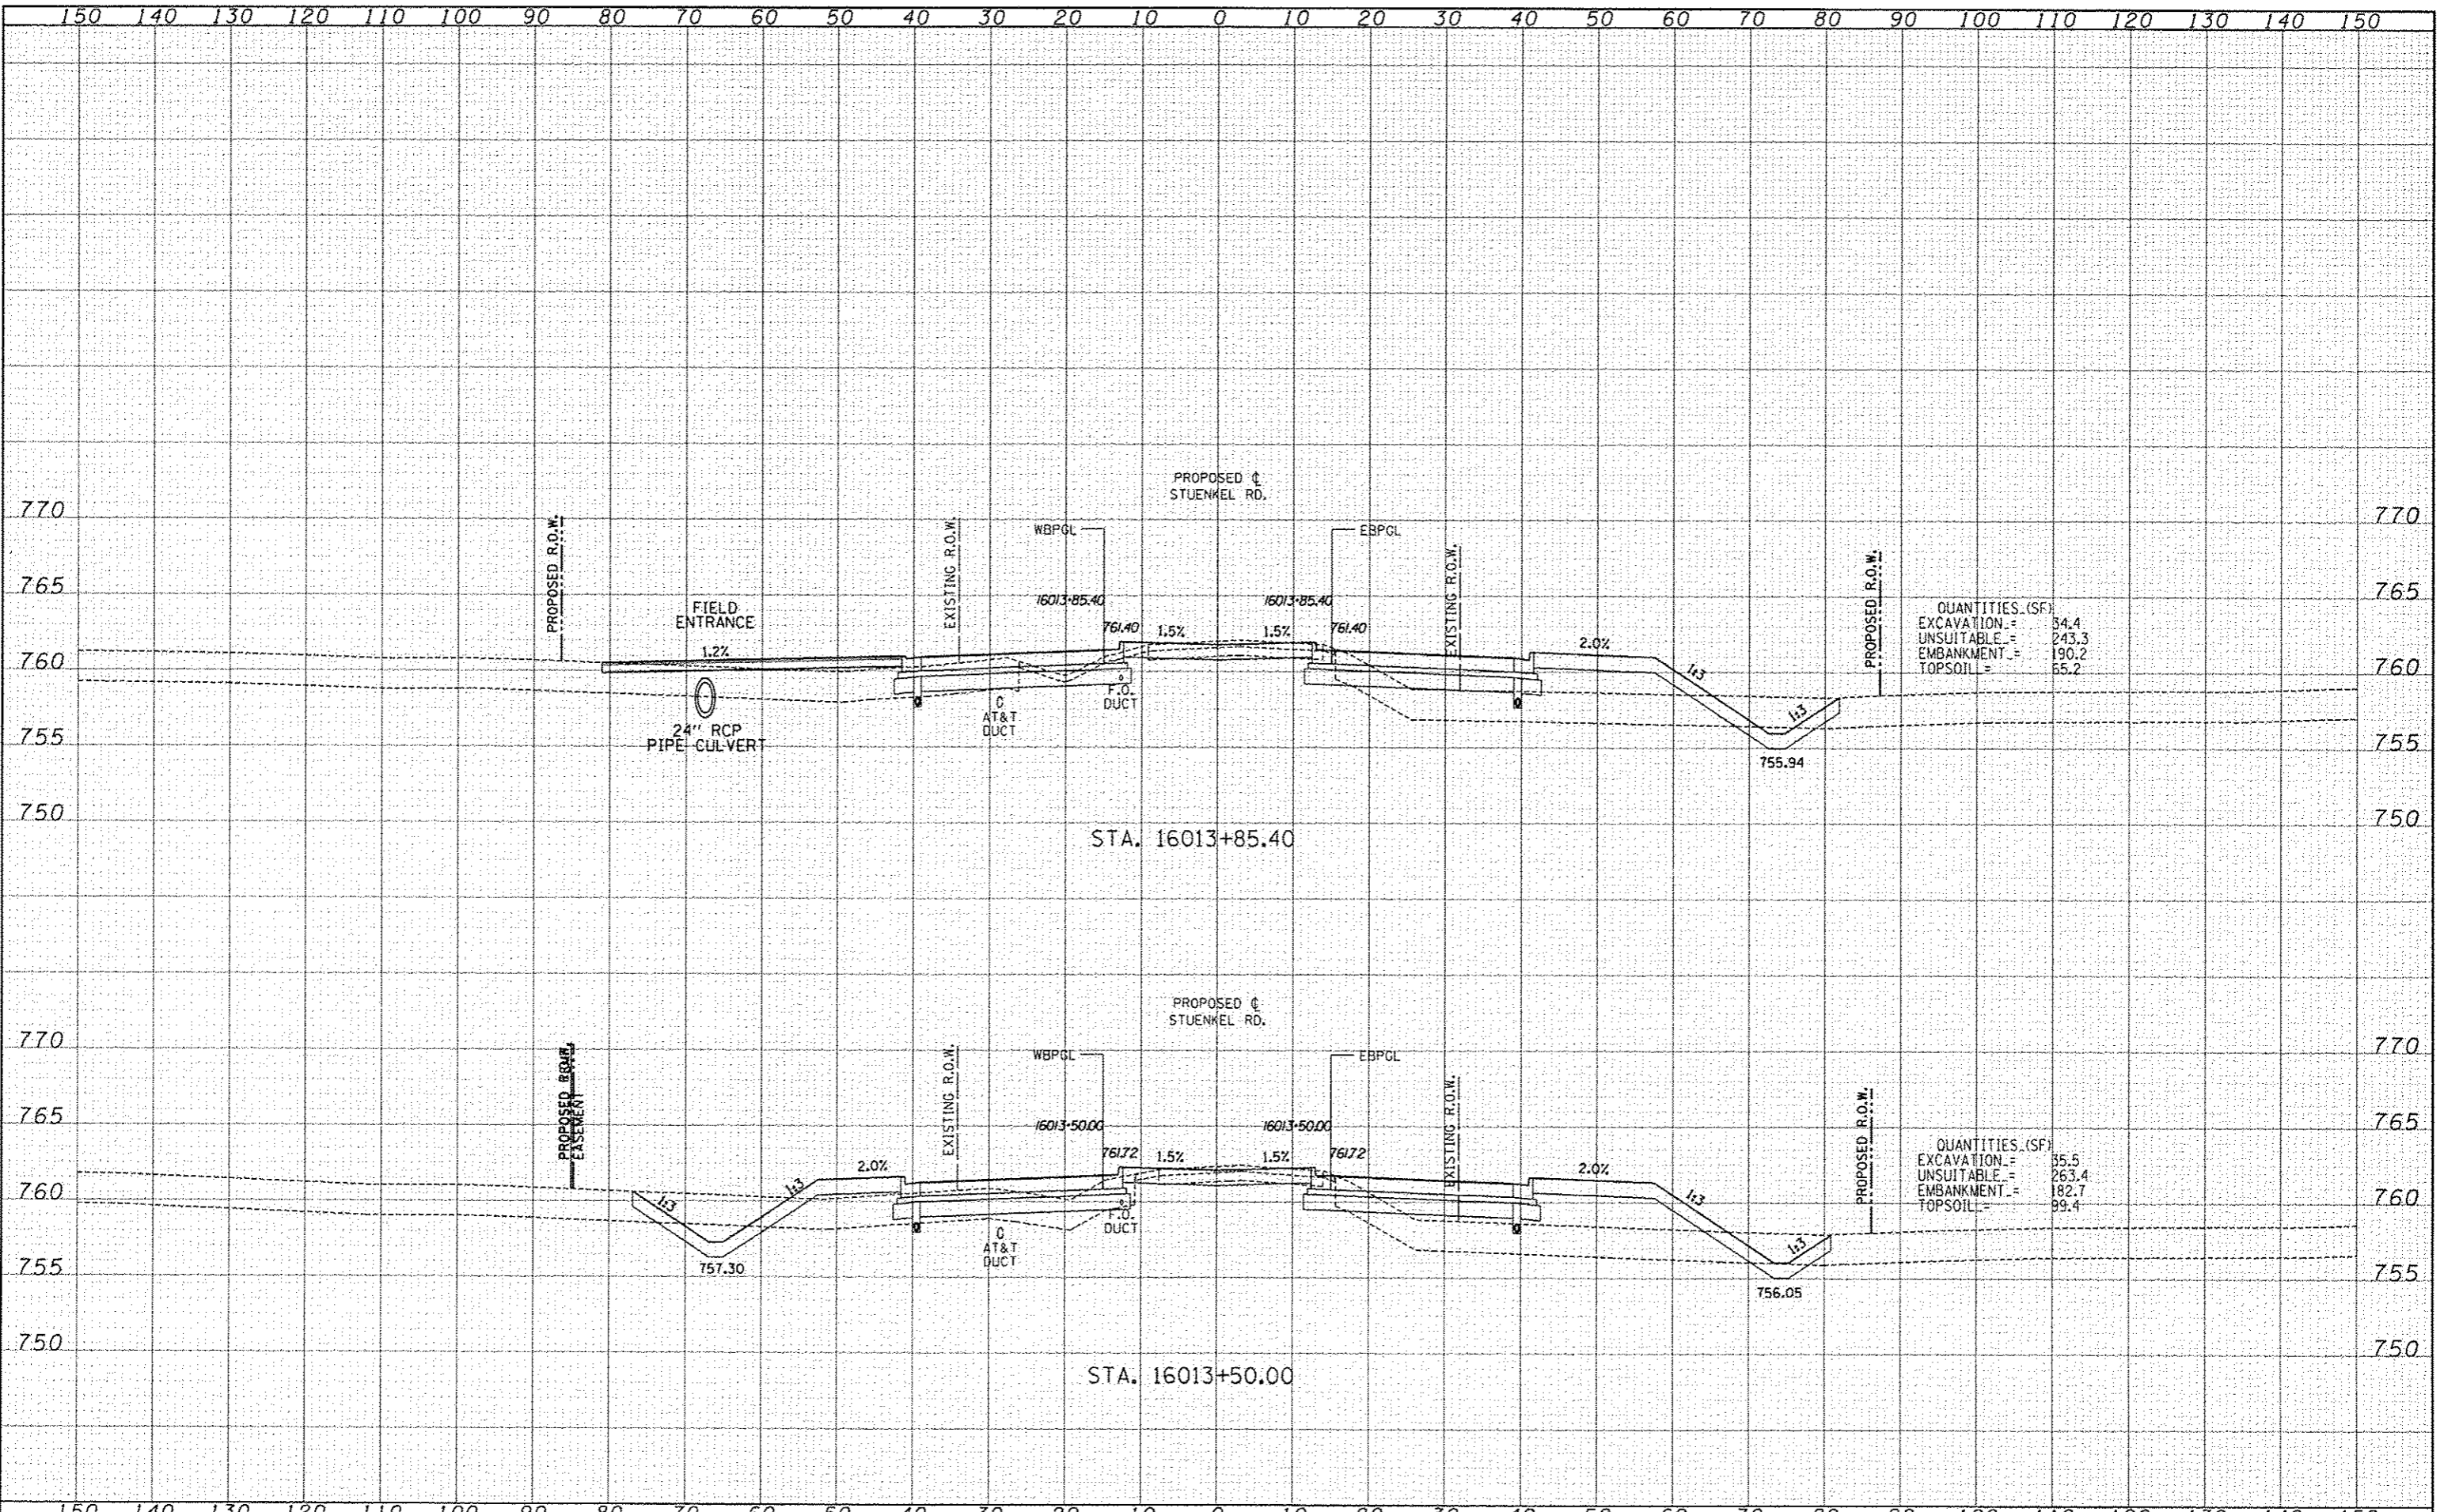

QUANTITIES (SF)

EXCAVATION	=	54.4
UNSUITABLE	=	243.3
EMBANKMENT	=	190.2
TOPSOIL	=	65.2

QUANTITIES (SF)

EXCAVATION	=	35.5
UNSUITABLE	=	263.4
EMBANKMENT	=	182.7
TOPSOIL	=	99.4

PAGE 2 OF 2 - 5/10/2013 10:30 AM