


DATE	
BY	
DESIGNED	
DRAWN	
CHECKED	
DATE	

DATE	
BY	
DESIGNED	
DRAWN	
CHECKED	
DATE	

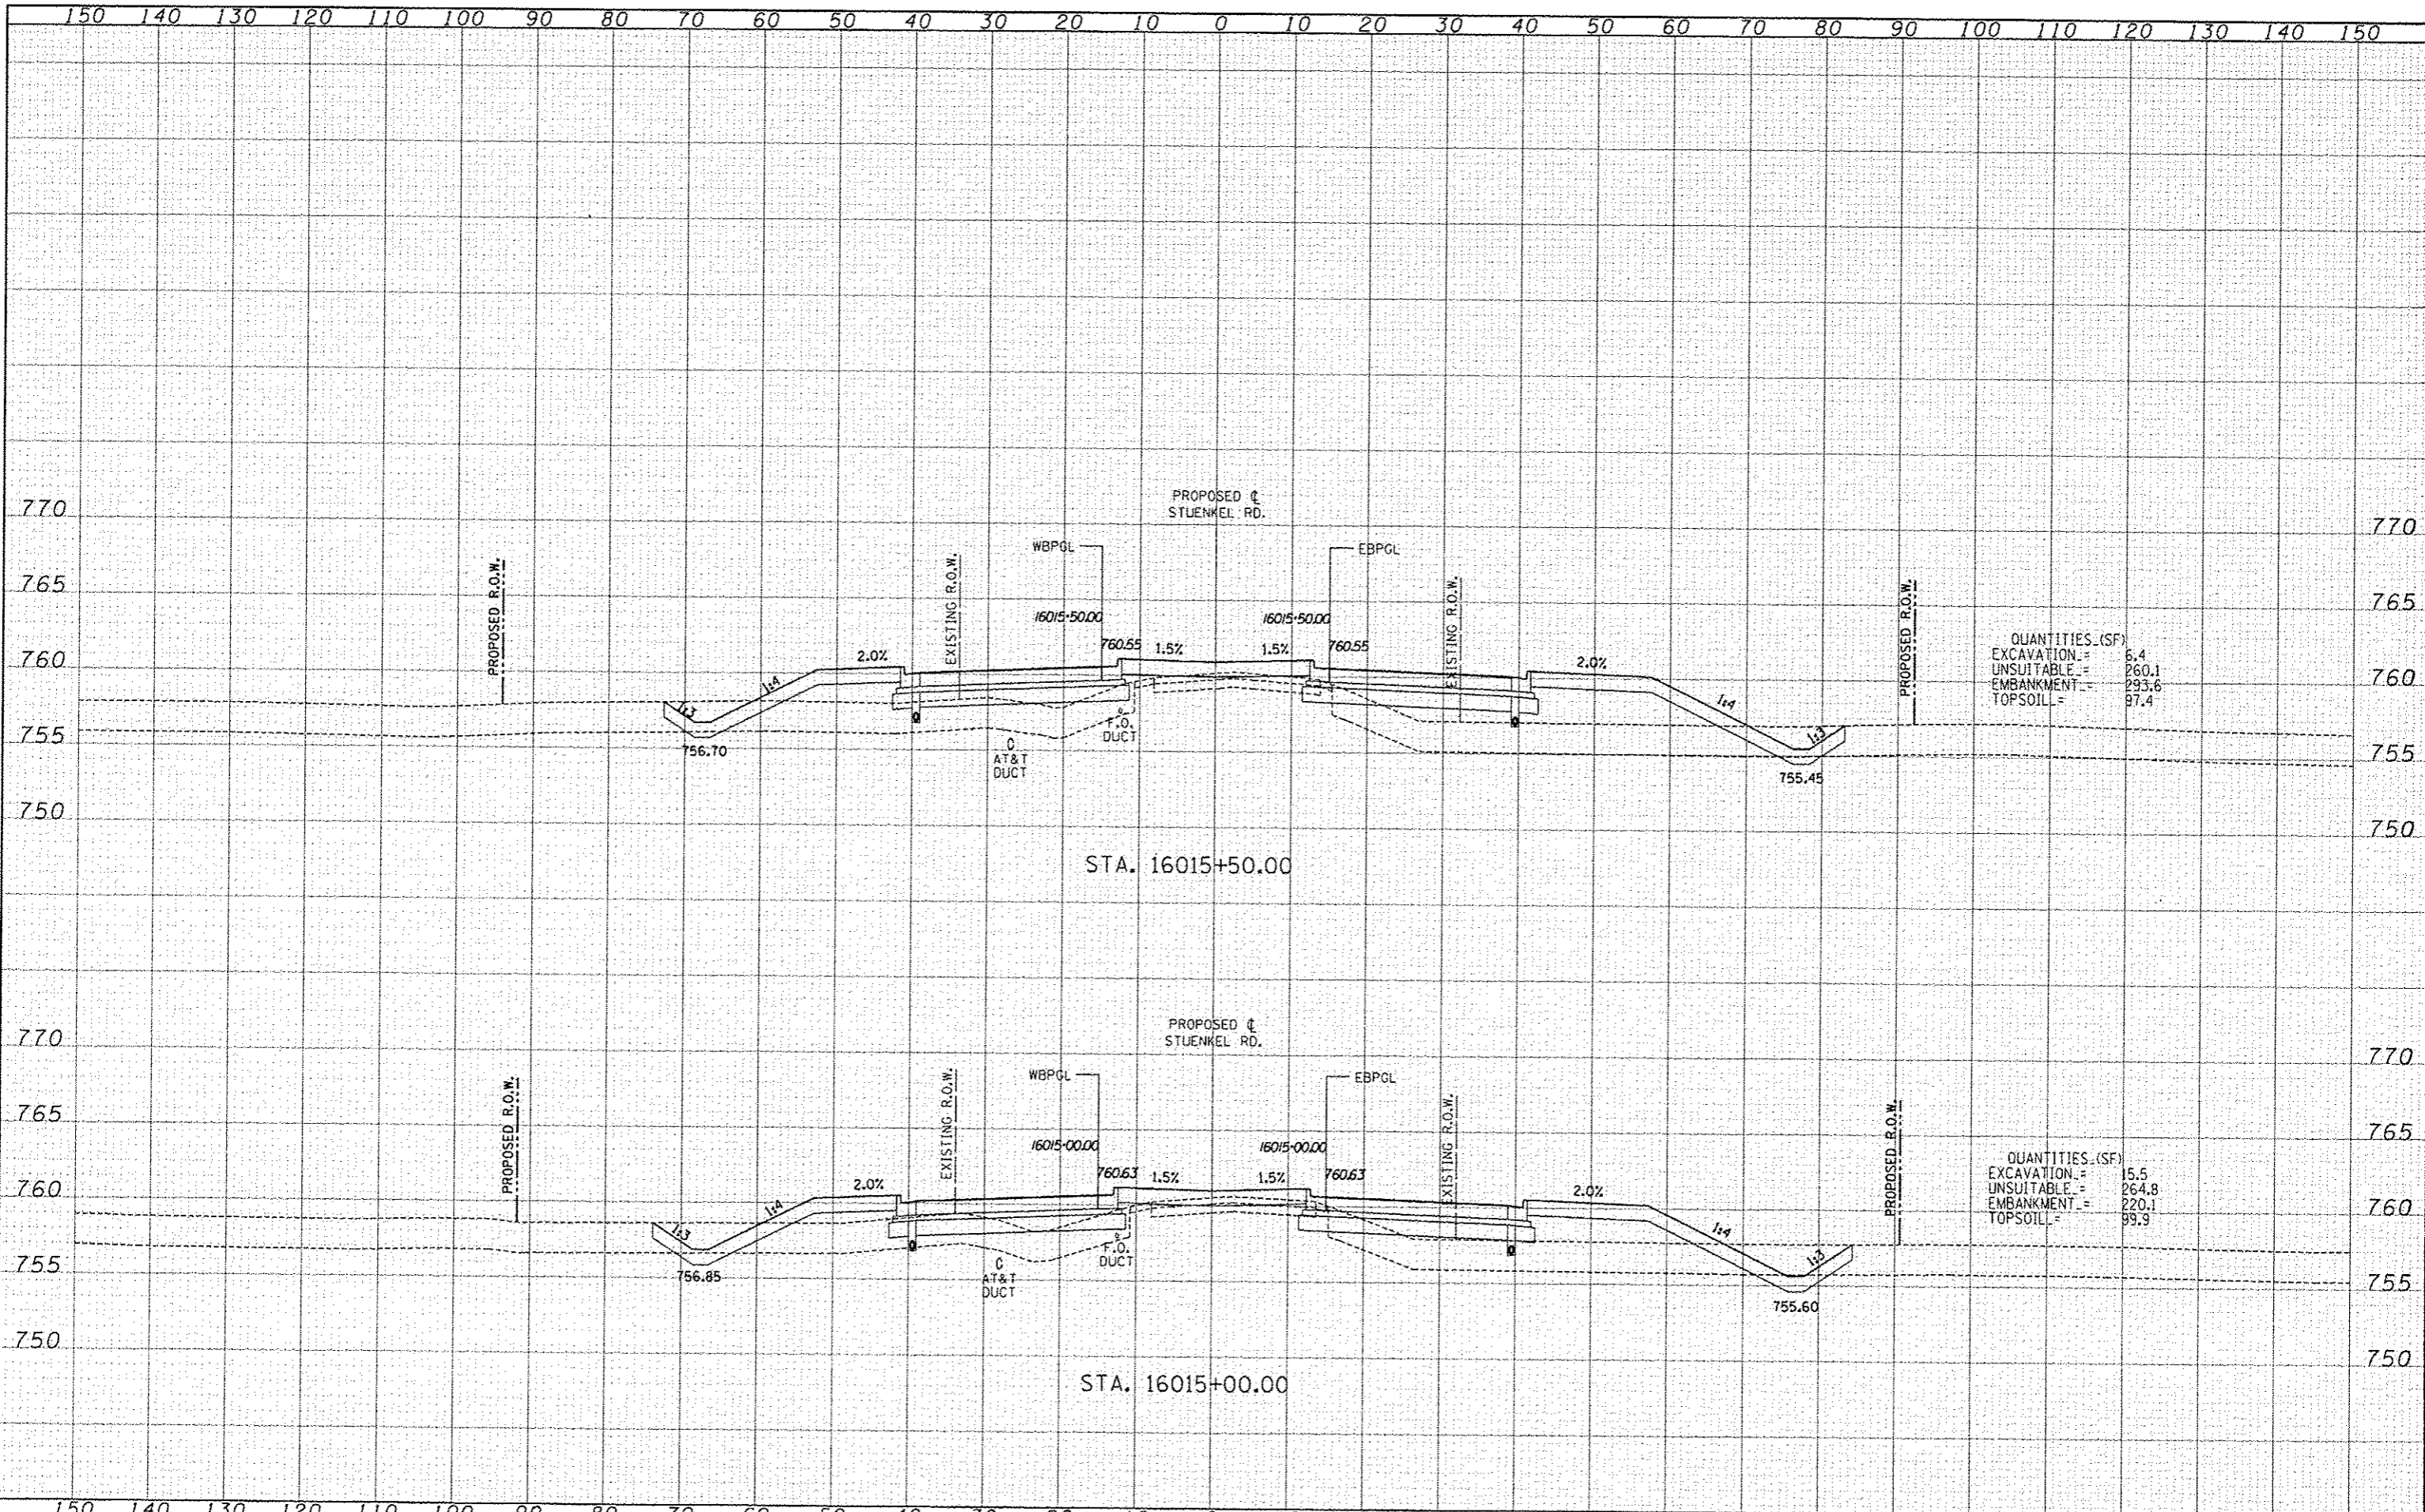

QUANTITIES (SF)

EXCAVATION	=	6.4
UNSUITABLE	=	260.1
EMBANKMENT	=	293.6
TOPSOIL	=	97.4

QUANTITIES (SF)

EXCAVATION	=	15.5
UNSUITABLE	=	264.8
EMBANKMENT	=	220.1
TOPSOIL	=	99.9