


DATE	
BY	
ENL	
SURVEY	
NOTED	
NOTE BOOK	
AREAS	
CHECKED	

DATE	
BY	
ENL	
SURVEY	
NOTED	
NOTE BOOK	
AREAS	
CHECKED	

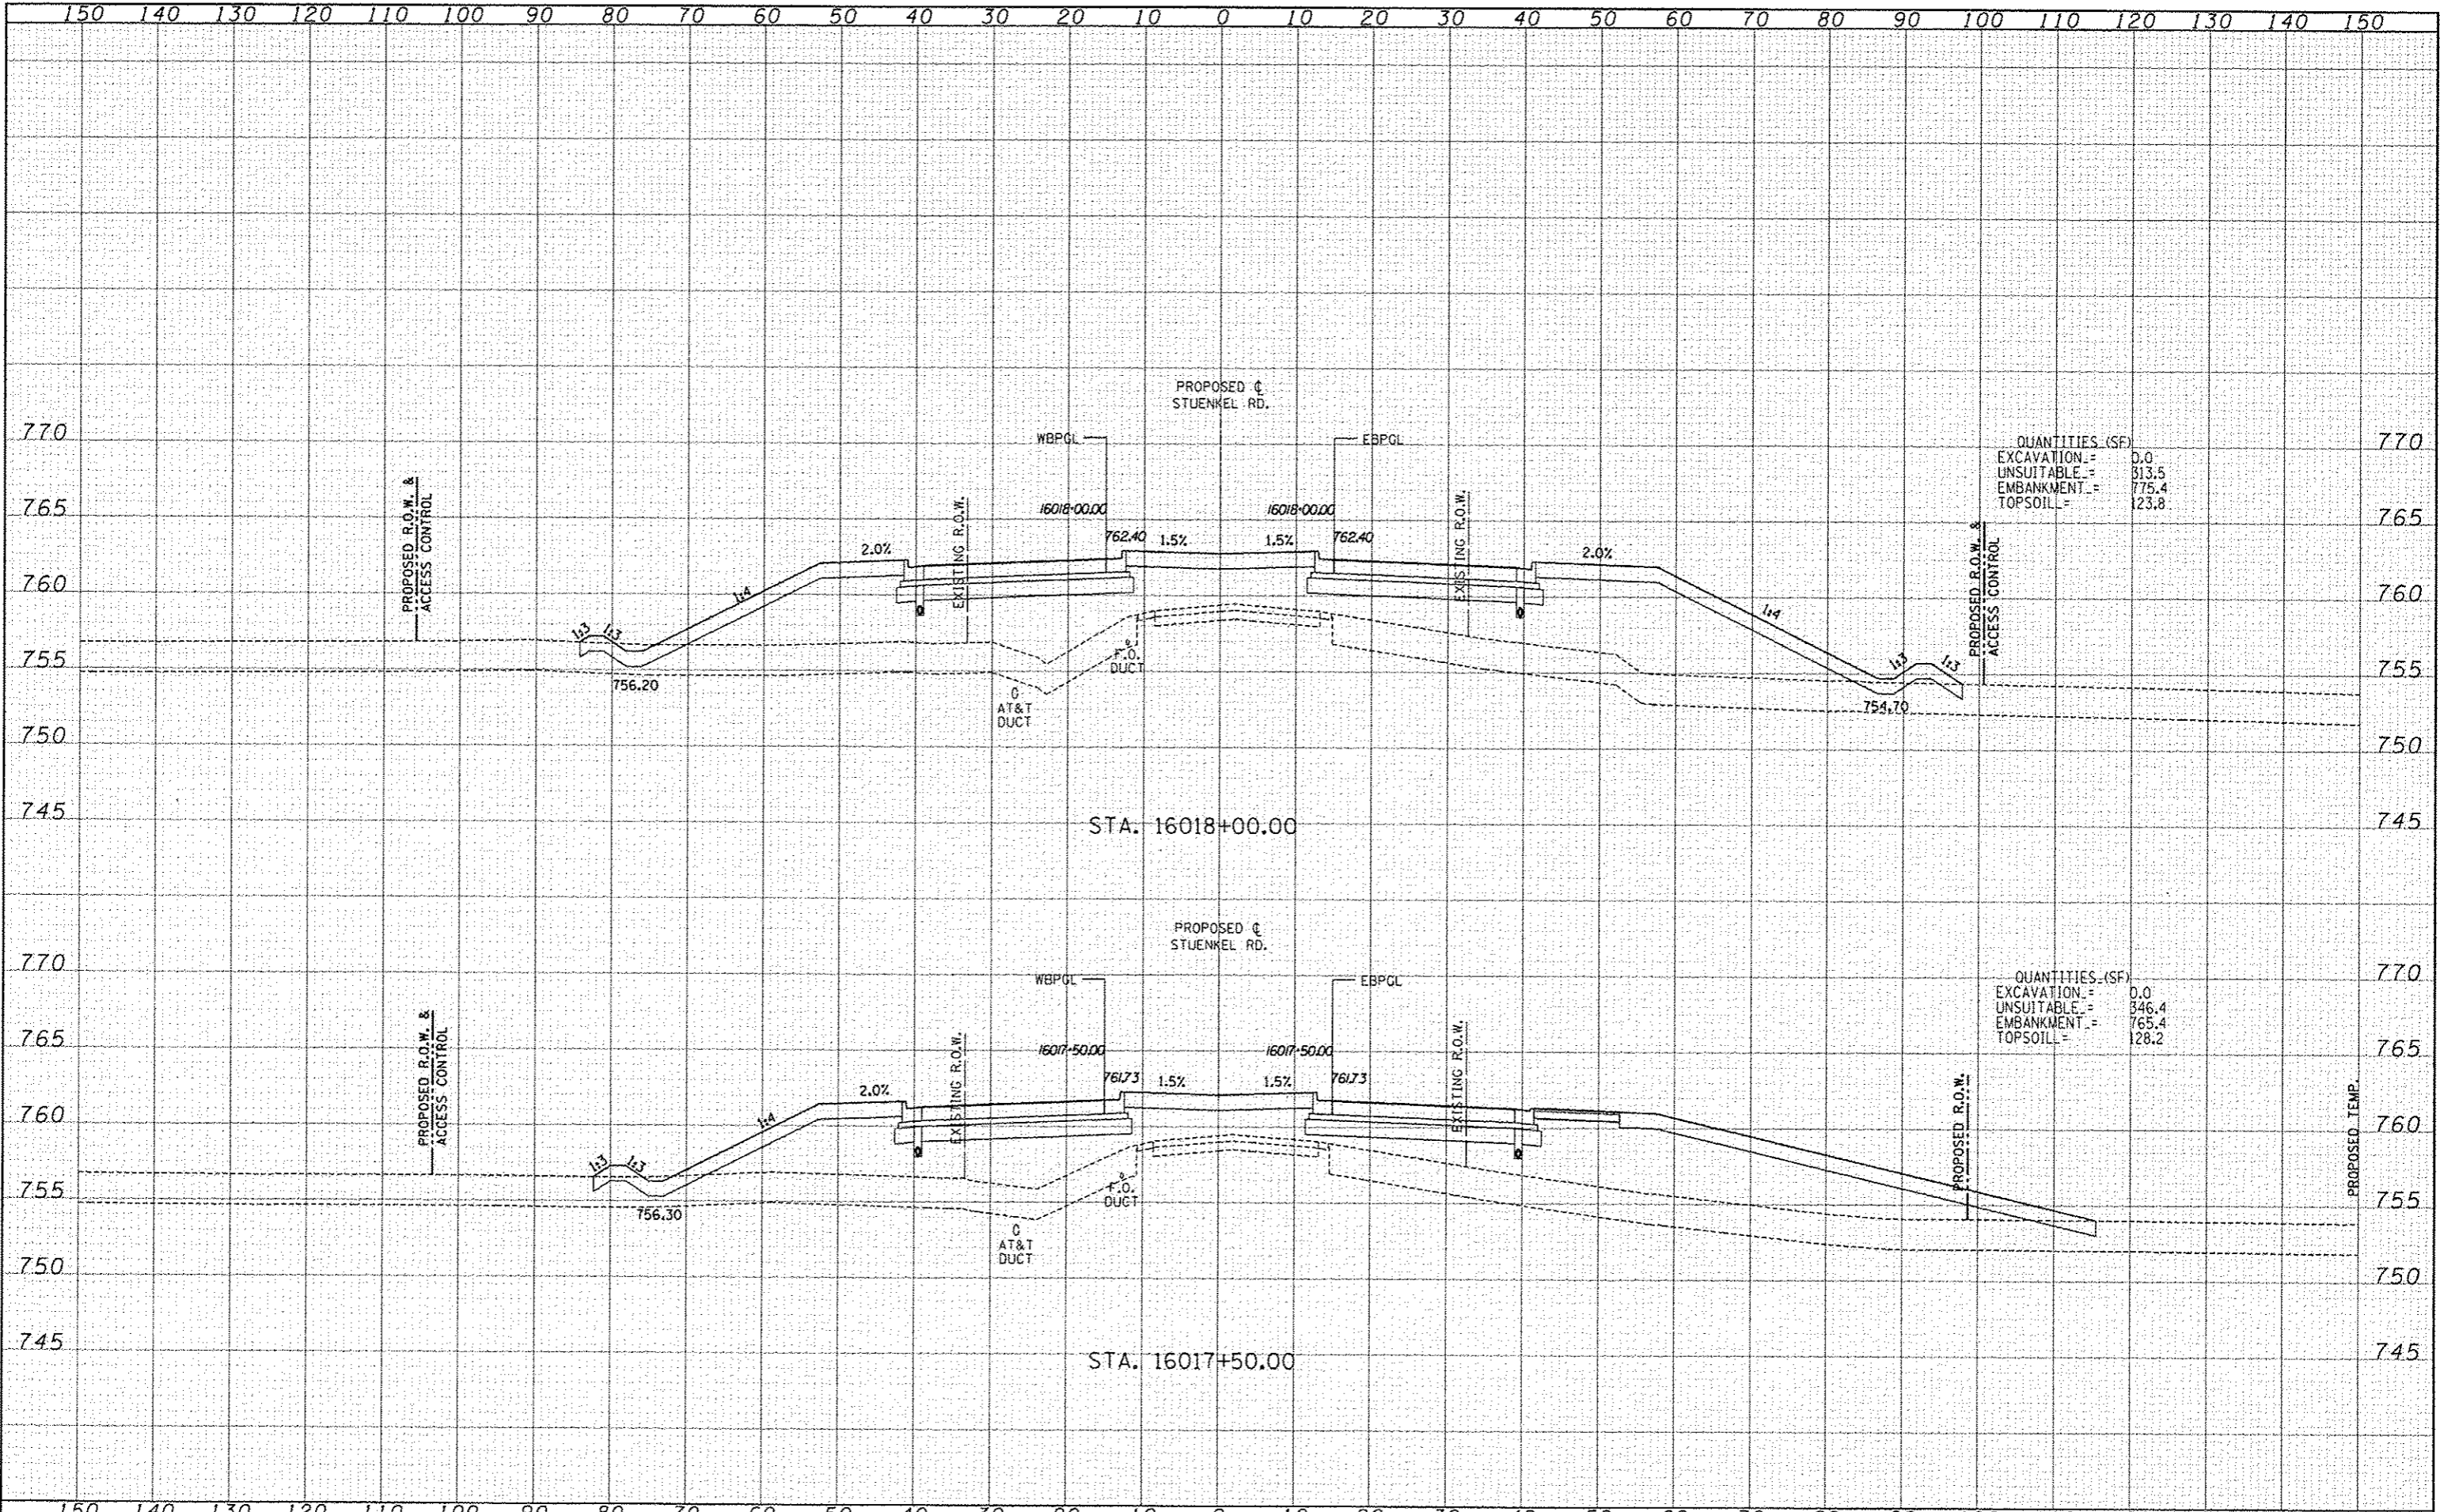

QUANTITIES (SF)

EXCAVATION	=	0.0
UNSUITABLE	=	313.5
EMBANKMENT	=	775.4
TOPSOIL	=	123.8

QUANTITIES (SF)

EXCAVATION	=	0.0
UNSUITABLE	=	346.4
EMBANKMENT	=	765.4
TOPSOIL	=	128.2

PA60263201 57 0 StuenkelRoadXC 30InInterchangeXC3 Stuenkel 50X9 30H.dgn