


DATE	
BY	
FINAL SURVEY	
REVISED SURVEY	
NOTE BOOK	
AREAS	
RELEASED	
CHECKED	

DATE	
BY	
FINAL SURVEY	
REVISED SURVEY	
NOTE BOOK	
AREAS	
RELEASED	
CHECKED	

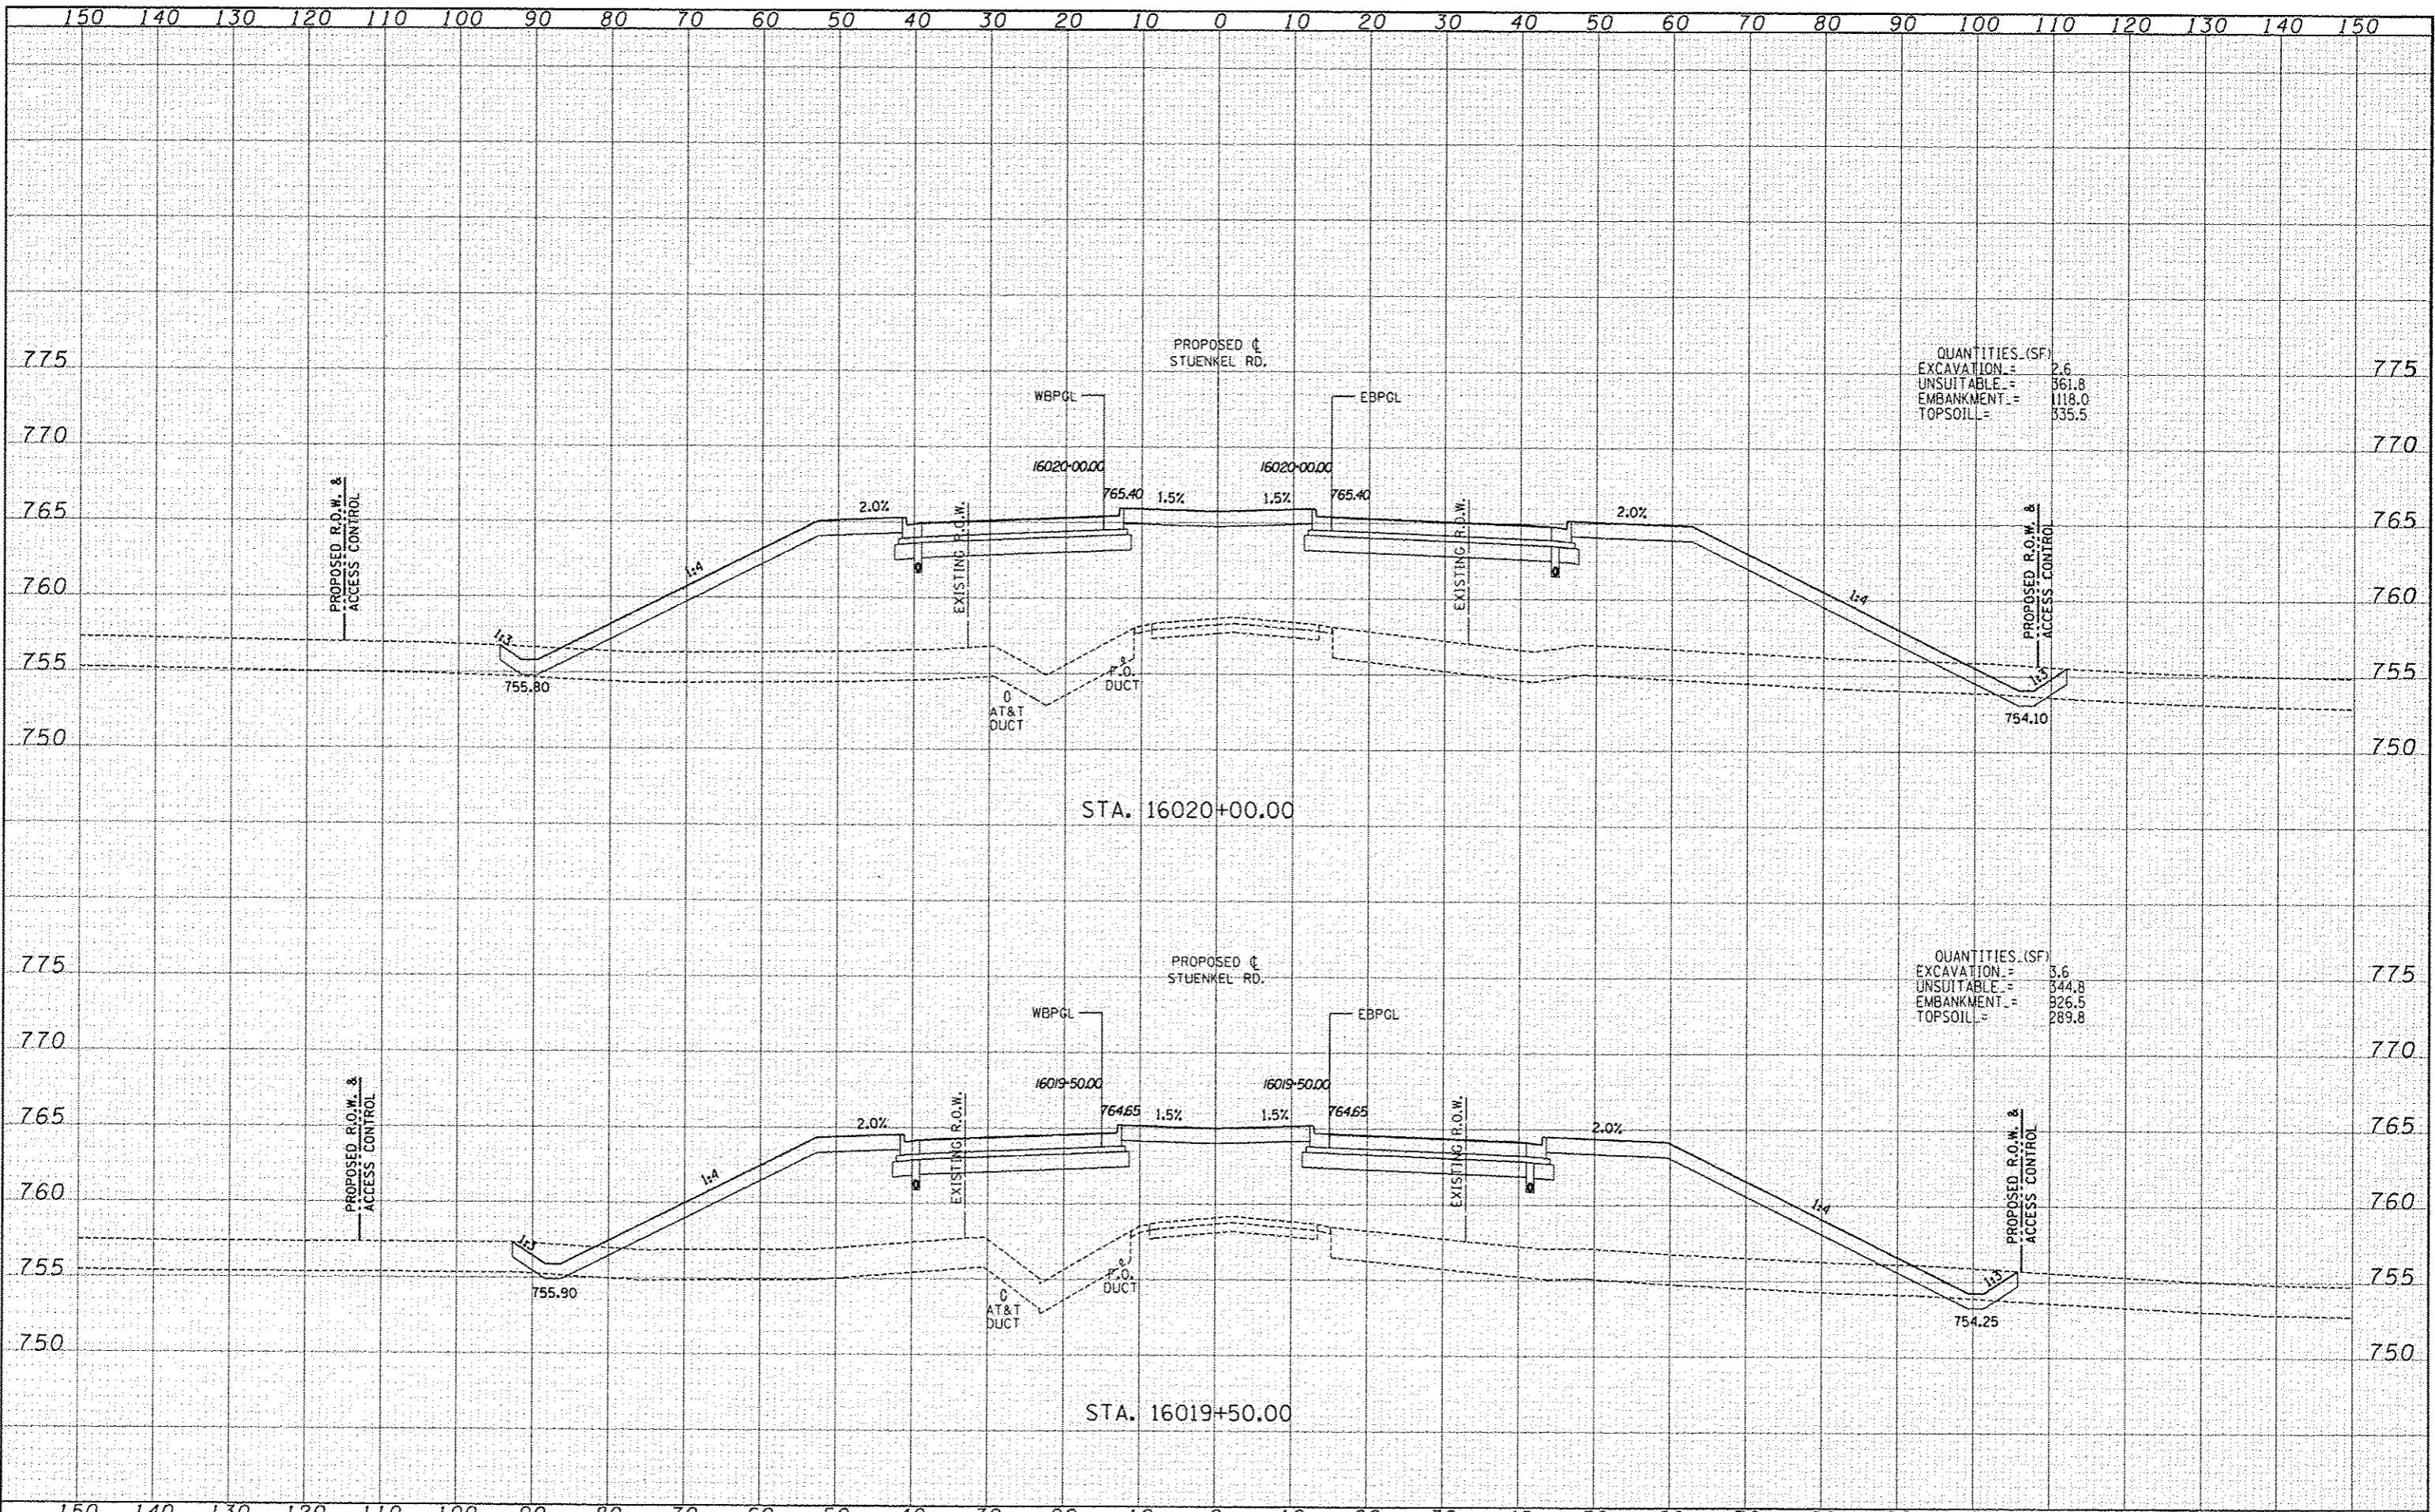

QUANTITIES (SF)  
 EXCAVATION = 2.6  
 UNSUITABLE = 561.8  
 EMBANKMENT = 1118.0  
 TOPSOIL = 335.5

QUANTITIES (SF)  
 EXCAVATION = 3.6  
 UNSUITABLE = 344.8  
 EMBANKMENT = 326.5  
 TOPSOIL = 289.8

P:\6026120-57 @ Stuenkel\114ood\11-31\Interchange\11-3 Stuenkel 50X5 511.dwg