




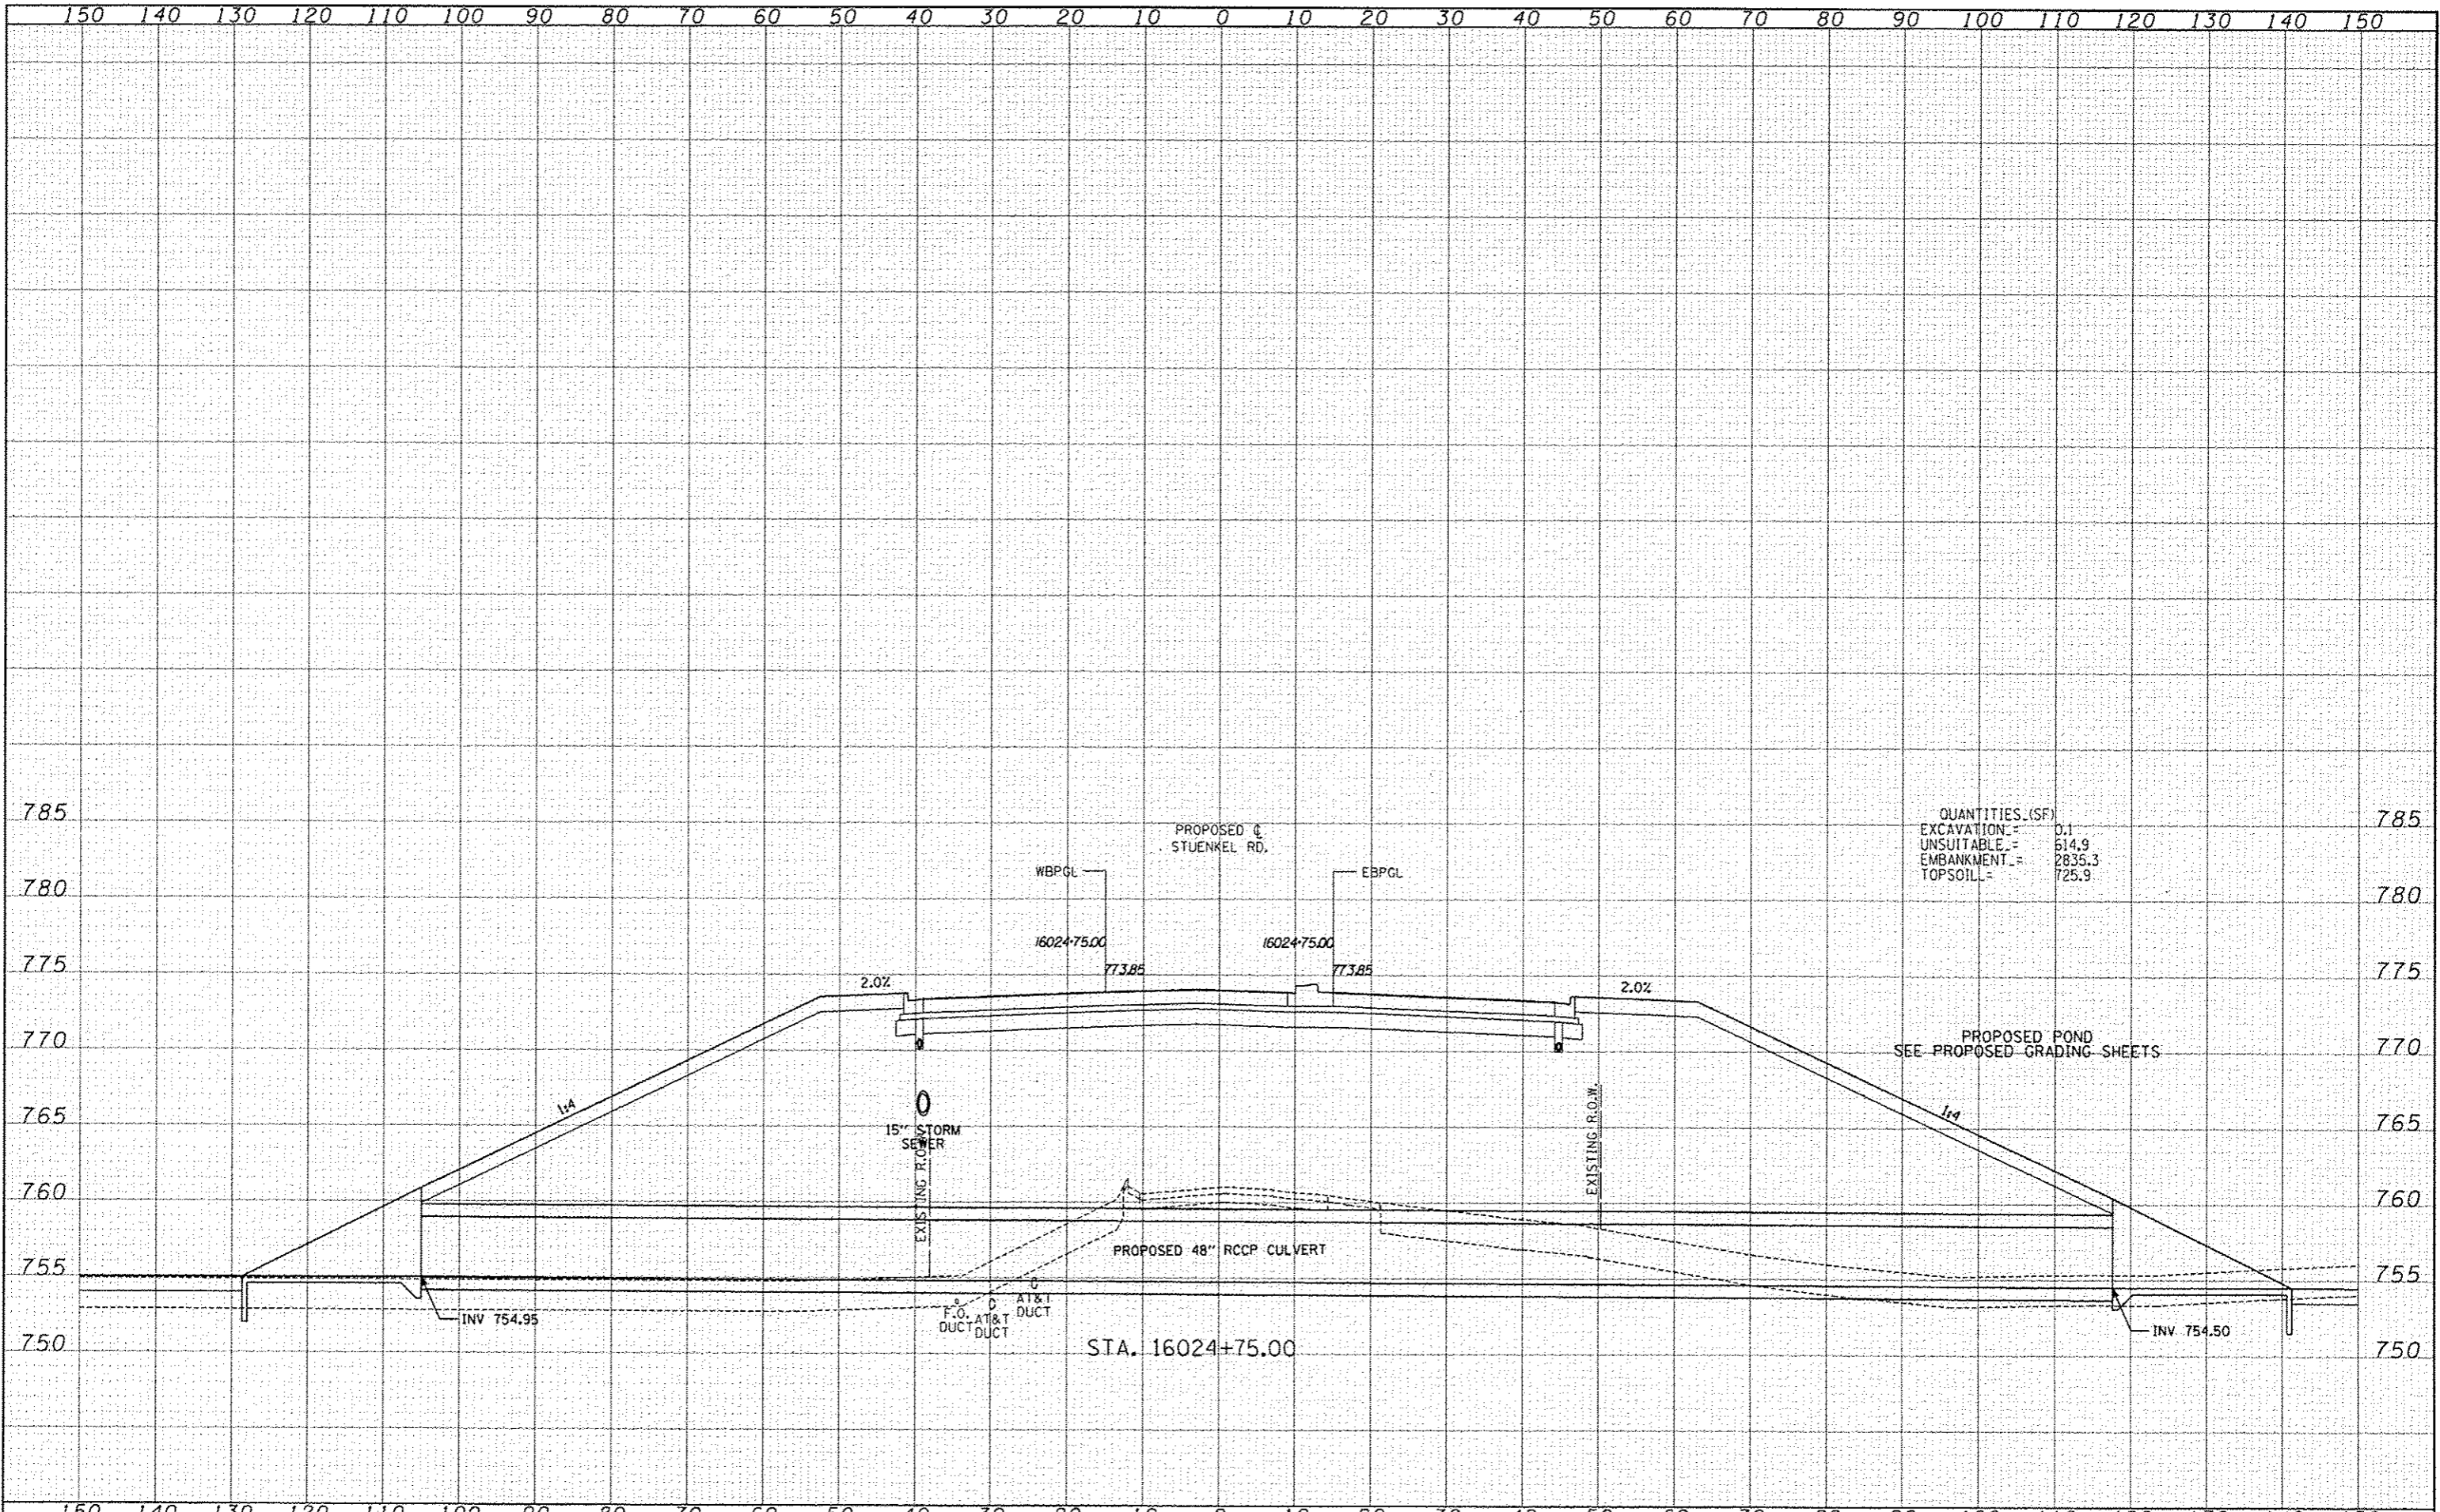

QUANTITIES (SF)

EXCAVATION	=	0.1
EMBANKMENT	=	2835.3
TOPSOIL	=	725.9

TYLINTERNATIONAL	DESIGNED	JDF	REVISED		STATE OF ILLINOIS DEPARTMENT OF TRANSPORTATION	I-57 AT STUENKEL ROAD (NEW INTERCHANGE)		F.A.J. RTE.	SECTION	COUNTY	TOTAL SHEETS	SHEET NO.
	DRAWN	JDF	REVISED			57	99-IHB-RI	WILL	679	441		
	CHECKED	JPM	REVISED			PROPOSED STUENKEL ROAD CROSS SECTIONS		CONTRACT NO. 60L69		ILLINOIS FED. AID PROJECT		
	DATE	5/10/2013	REVISED			SCALE: 1" = 10'	SHEET NO. OF SHEETS	STA. 16024+75.00 TO STA. 16024+75.00				

P:\6826121-57\_0\_5\stuenkel\Road\3D\Interchange\AC3\Stuenkel\_50X5\_300.dgn