


DATE	
BY	
DESIGNED	JDF
DRAWN	JDF
CHECKED	JPM
DATE	5/10/2013

DATE	
BY	
DESIGNED	JDF
DRAWN	JDF
CHECKED	JPM
DATE	5/10/2013

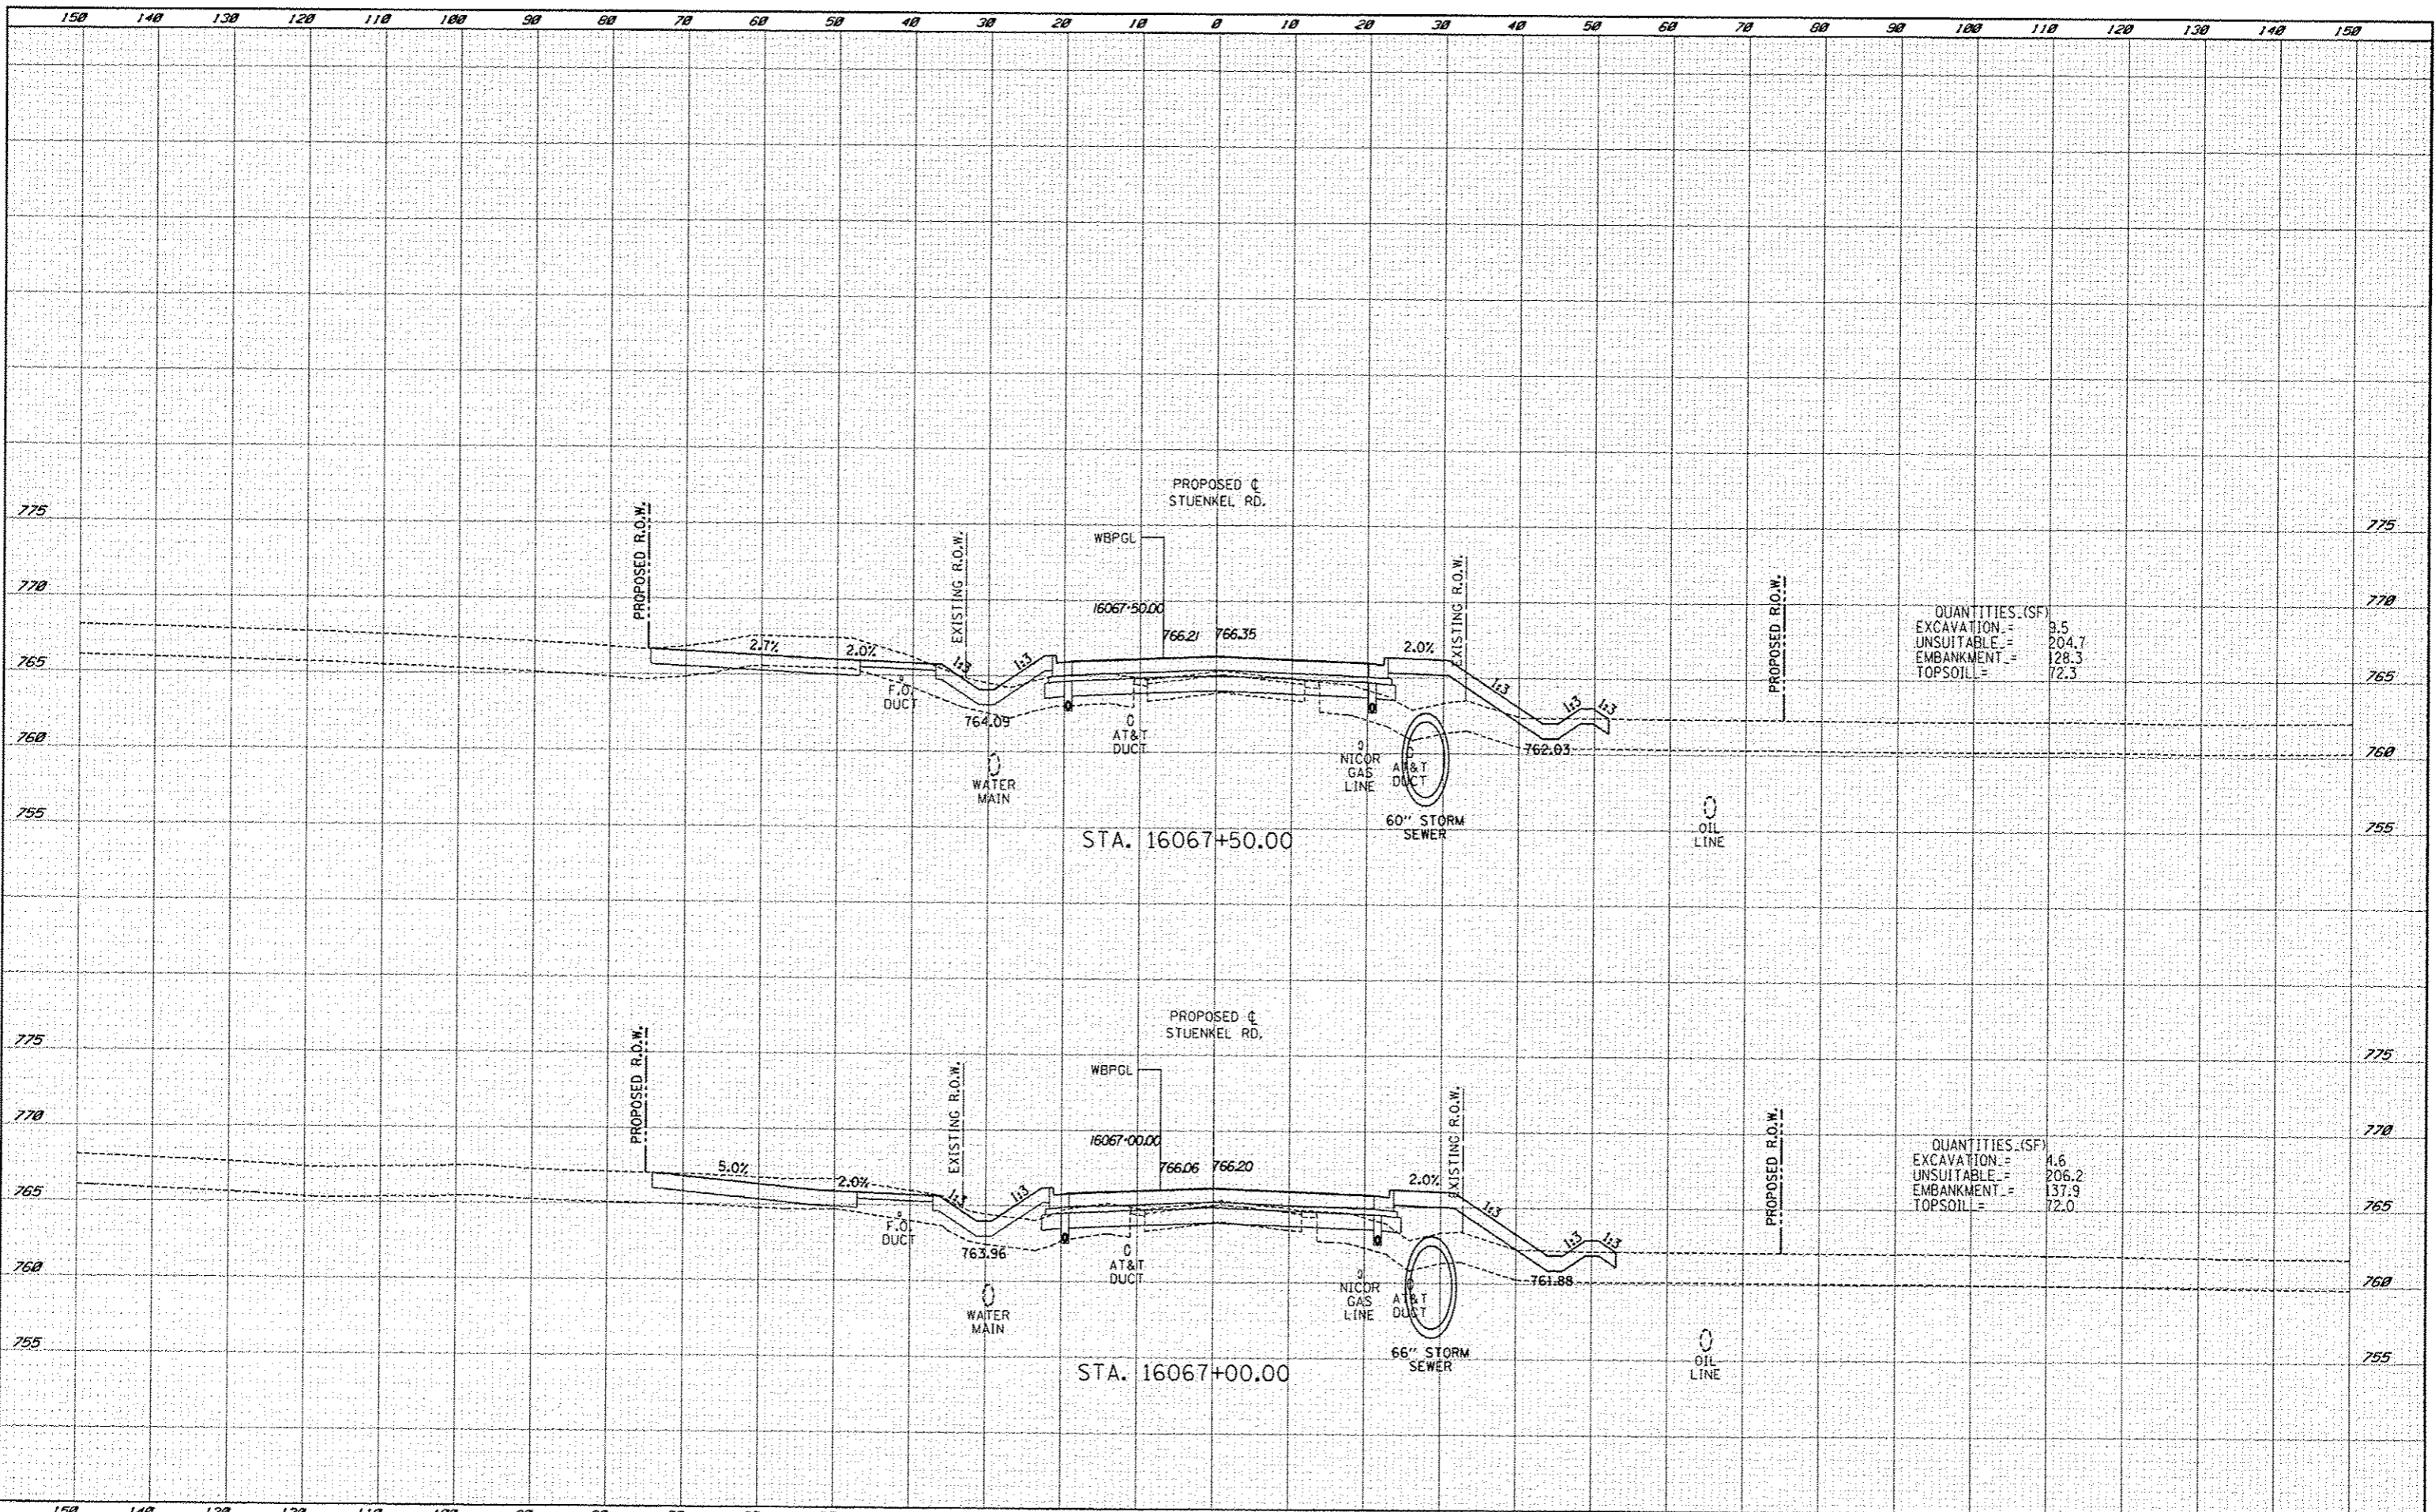

QUANTITIES (SF)

EXCAVATION	=	9.5
UNSUITABLE	=	204.7
EMBANKMENT	=	128.3
TOPSOIL	=	72.3

QUANTITIES (SF)

EXCAVATION	=	4.6
UNSUITABLE	=	206.2
EMBANKMENT	=	137.9
TOPSOIL	=	72.0