


DESIGN	DATE
CHECKED	DATE
APPROVED	DATE

DATE	BY
DATE	BY
DATE	BY

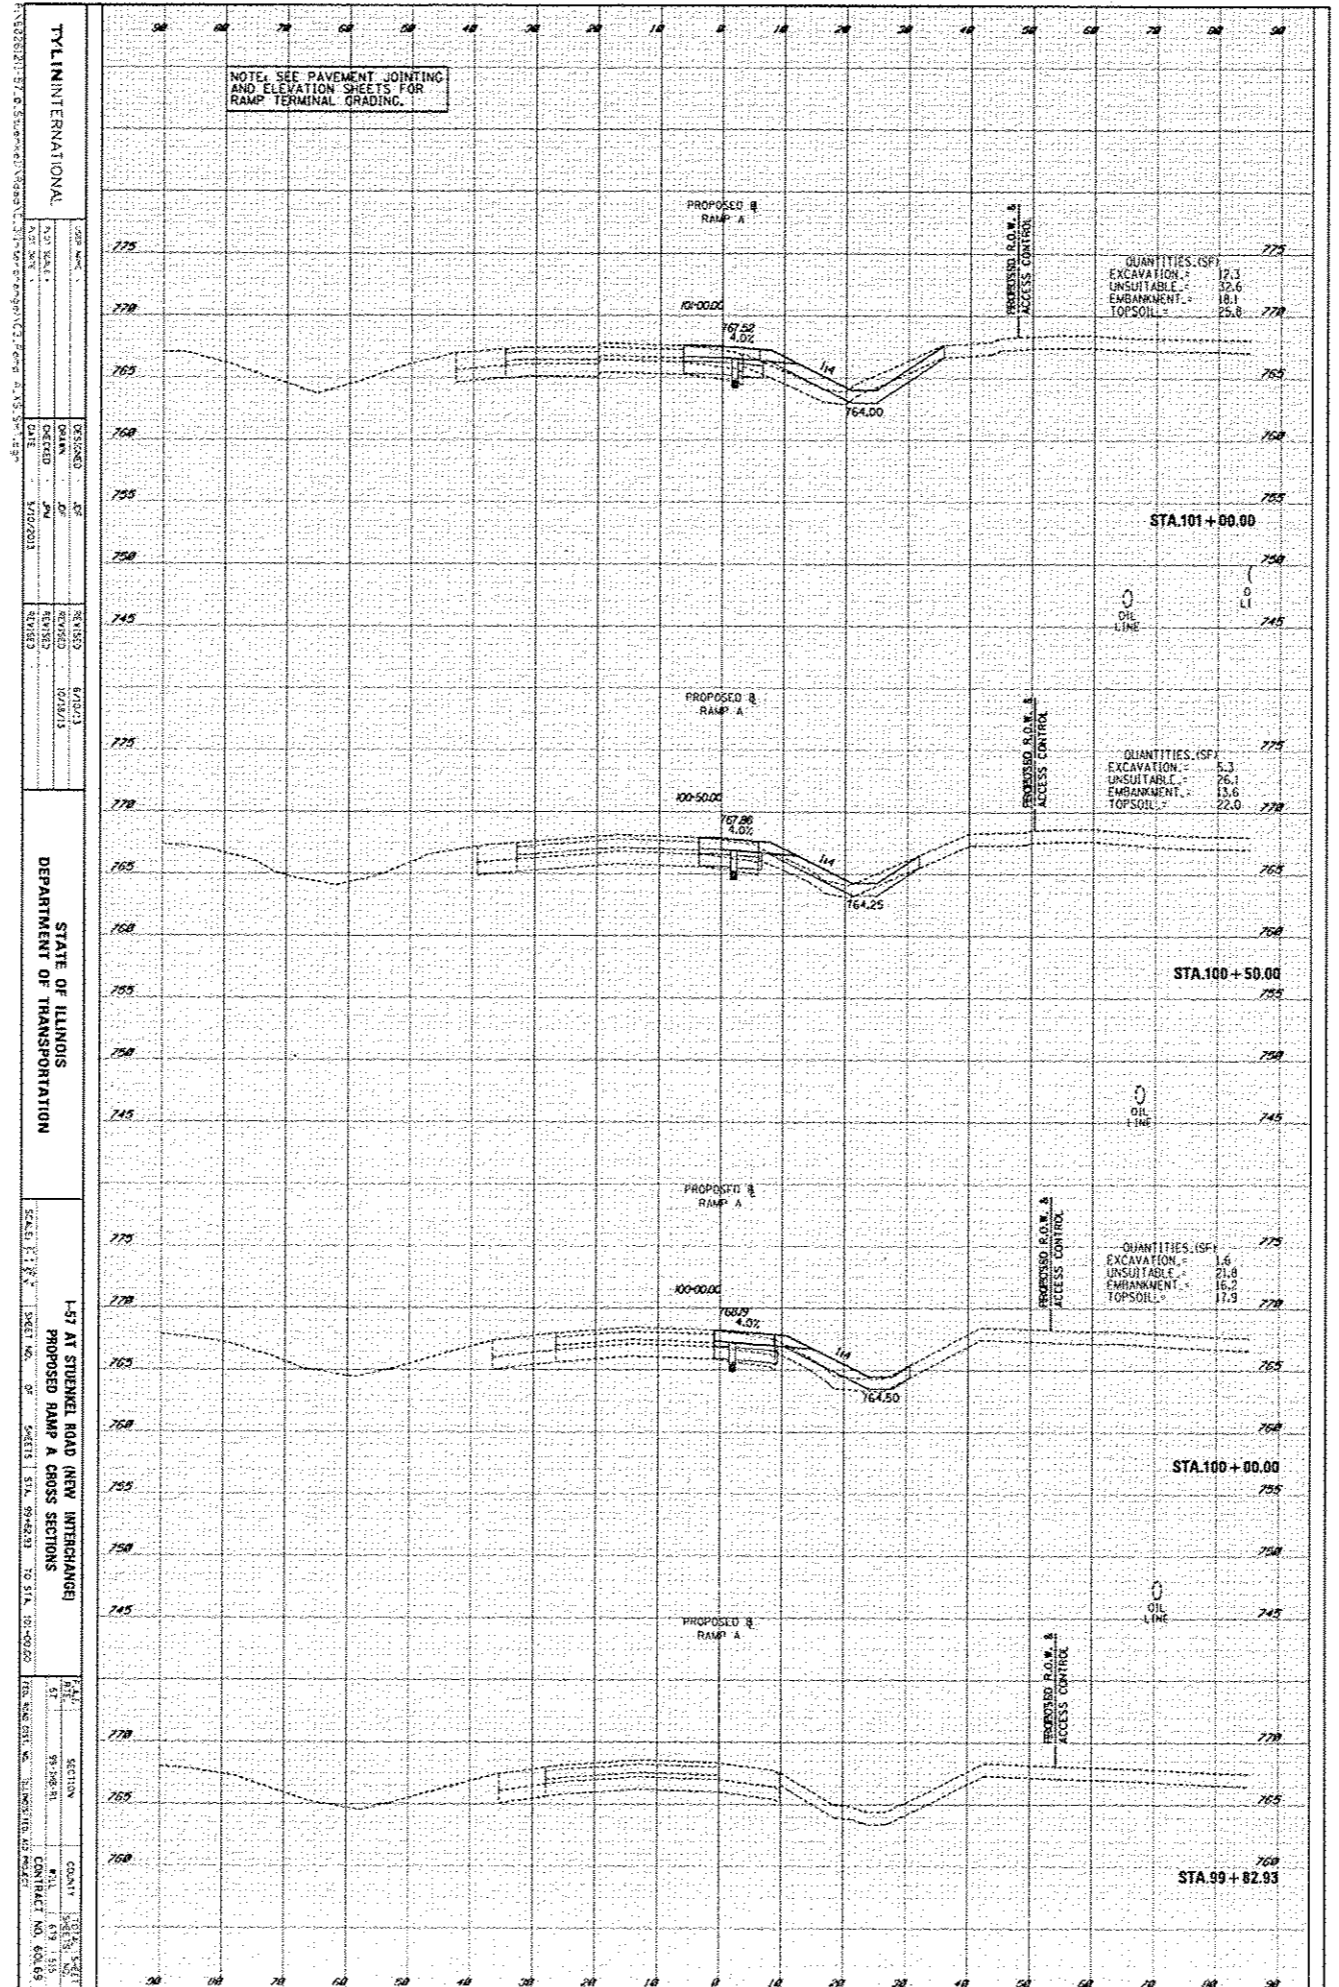

TYLINI INTERNATIONAL  


REVISIONS:  
 NO. DATE BY DESCRIPTION

STATE OF ILLINOIS  
 DEPARTMENT OF TRANSPORTATION

1-57 AT STUENKEL ROAD NEW INTERCHANGE  
 PROPOSED RAMP A CROSS SECTIONS

SCALE: 1" = 20' HORIZ. 1" = 4' VERT.

