




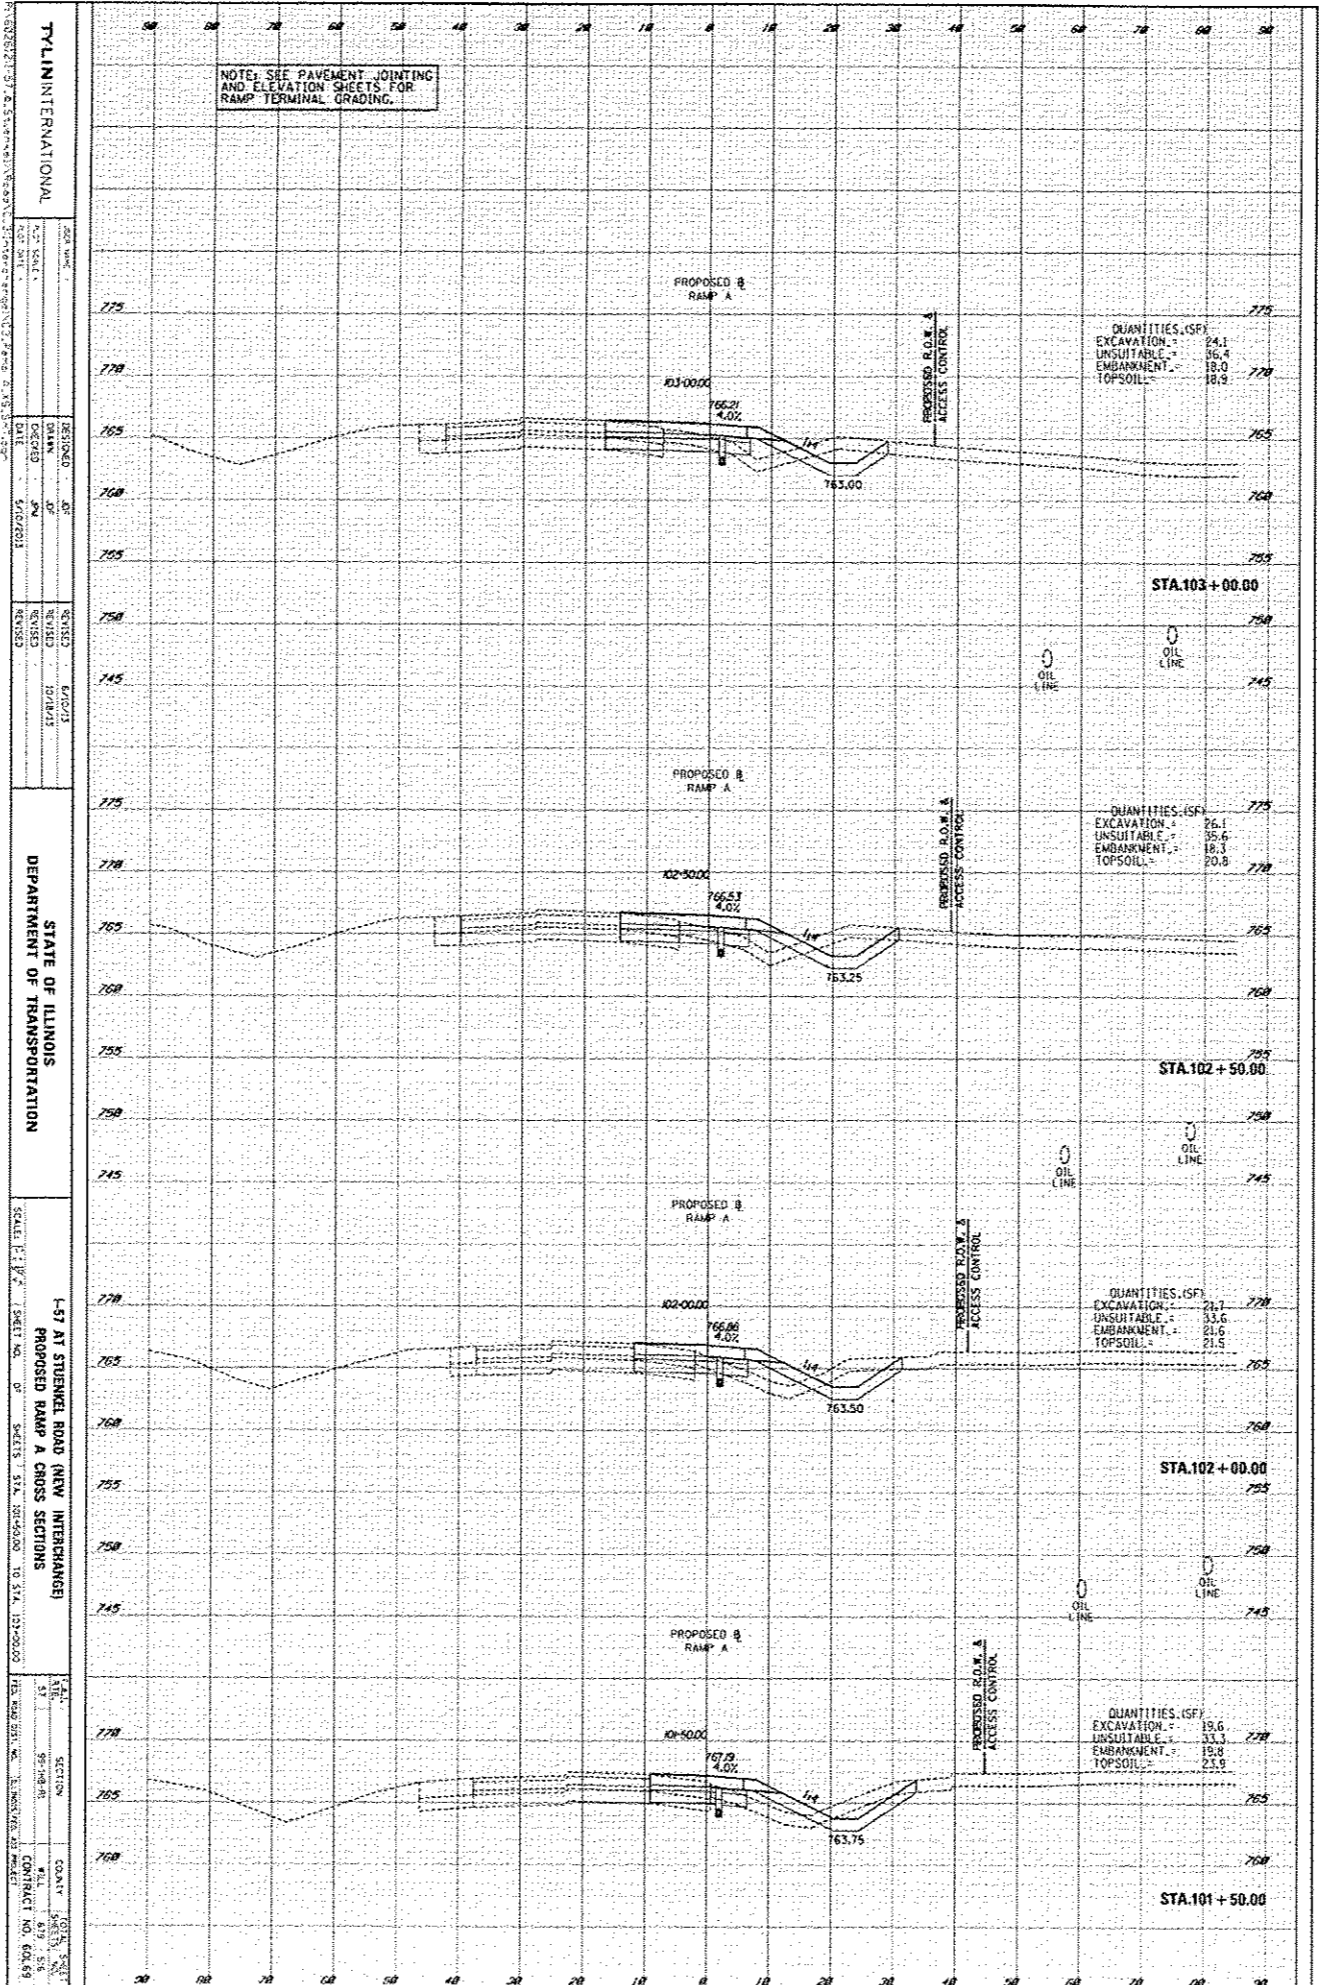

TYL INTERNATIONAL


SCALE: 1" = 10' (VERTICAL)
 1" = 40' (HORIZONTAL)

STATE OF ILLINOIS
 DEPARTMENT OF TRANSPORTATION

 PROPOSED RAMP A CROSS SECTIONS

