




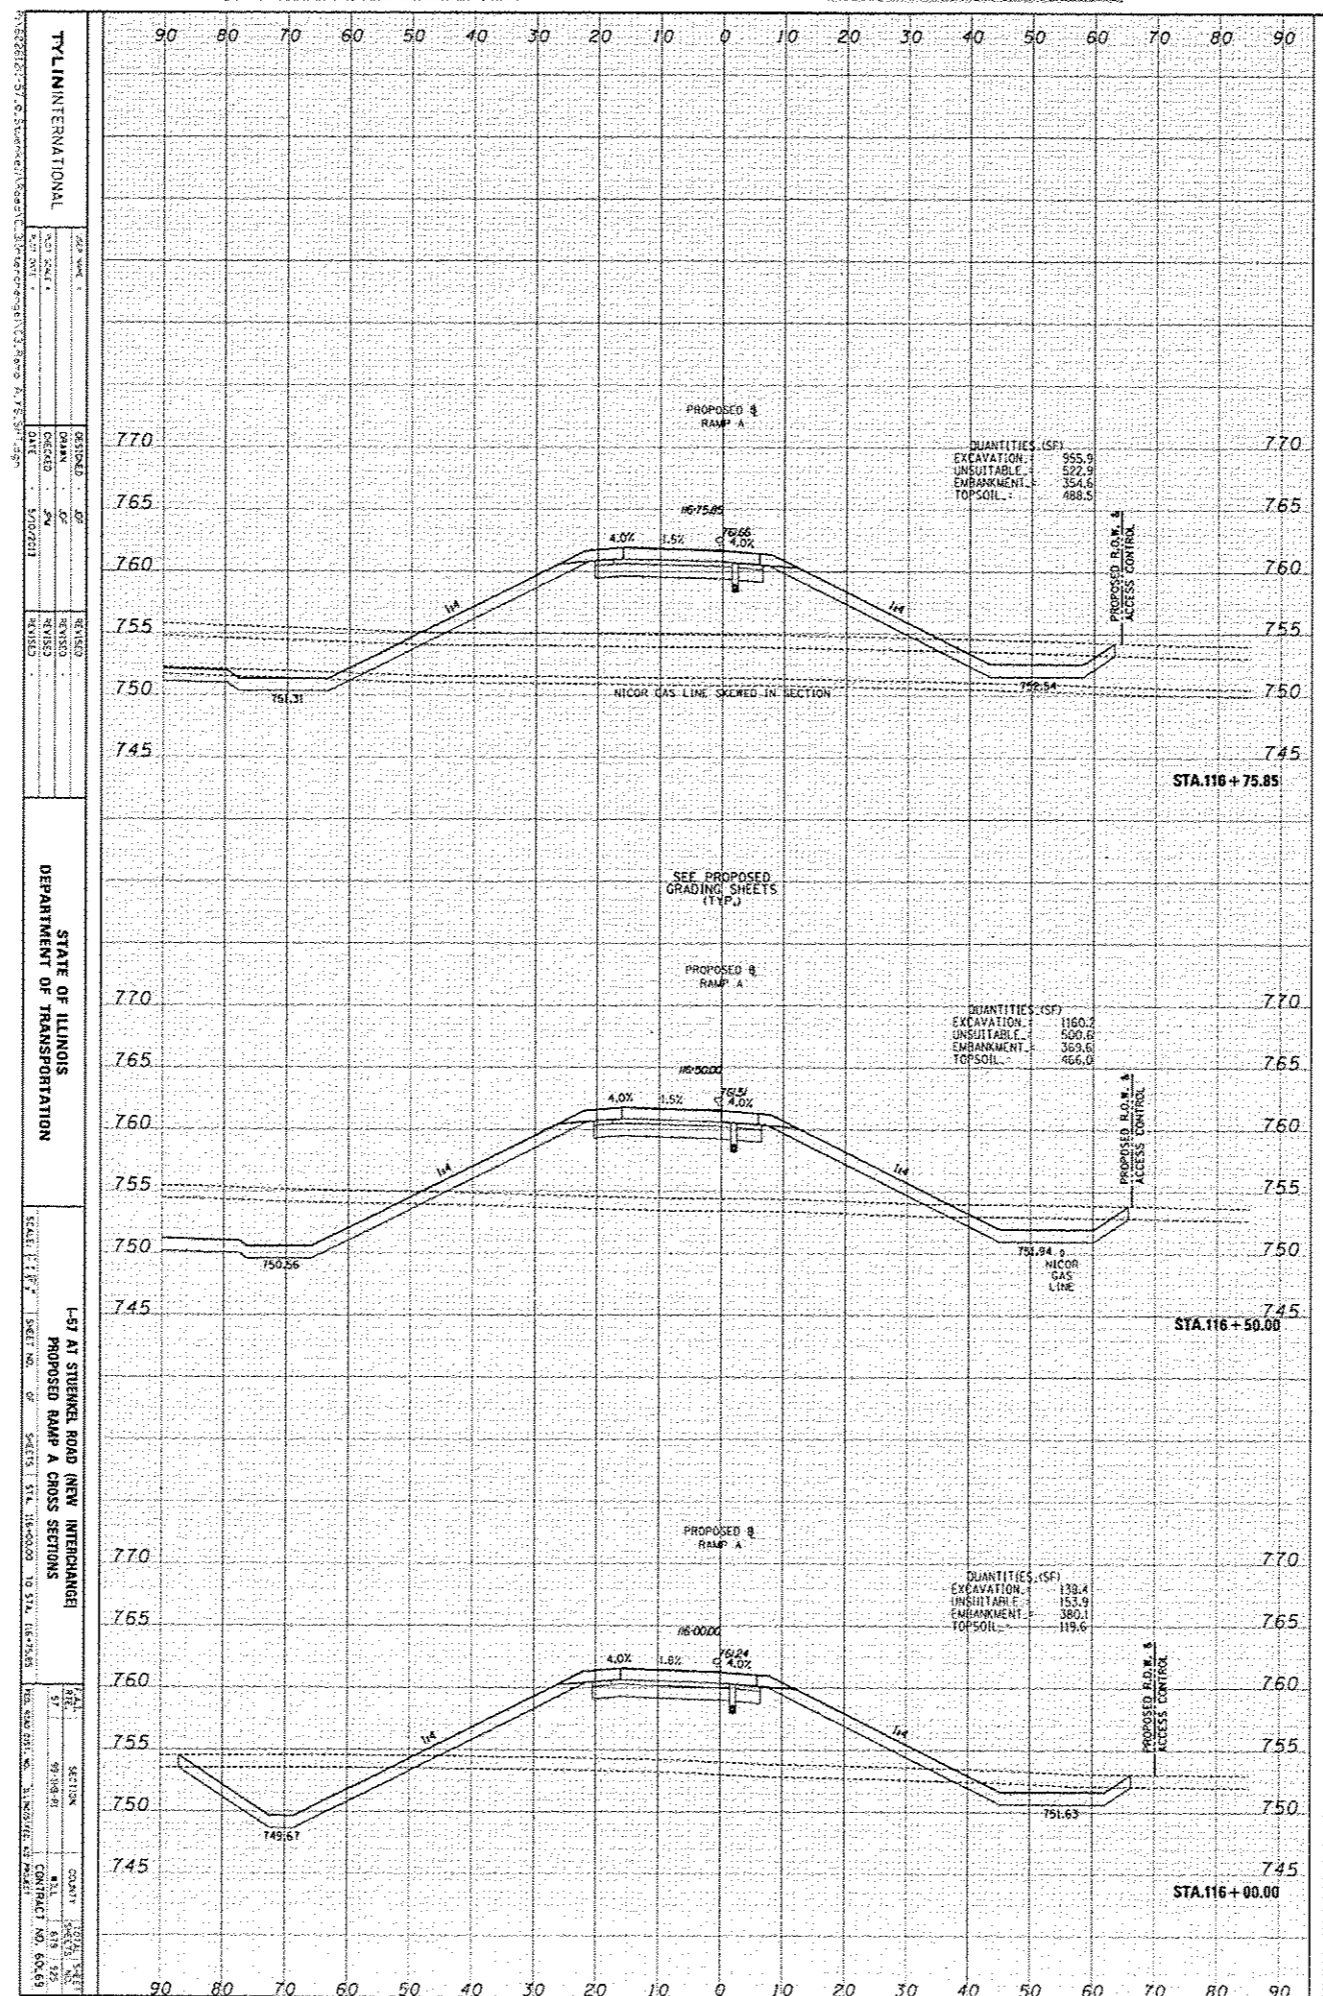

TYL INTERNATIONAL  

STATE OF ILLINOIS  
 DEPARTMENT OF TRANSPORTATION


L-57 AT STUEKEL ROAD (NEW INTERCHANGE)  
 PROPOSED RAMP A CROSS SECTIONS

