


DESIGN	DATE	BY
REVISED		
DATE		
BY		
REVISIONS		

LINE	DATE	BY
SURVEY		
POSITION		
TEMP. ADJ.		
ADJ. ADJUST.		

TYL INTERNATIONAL  
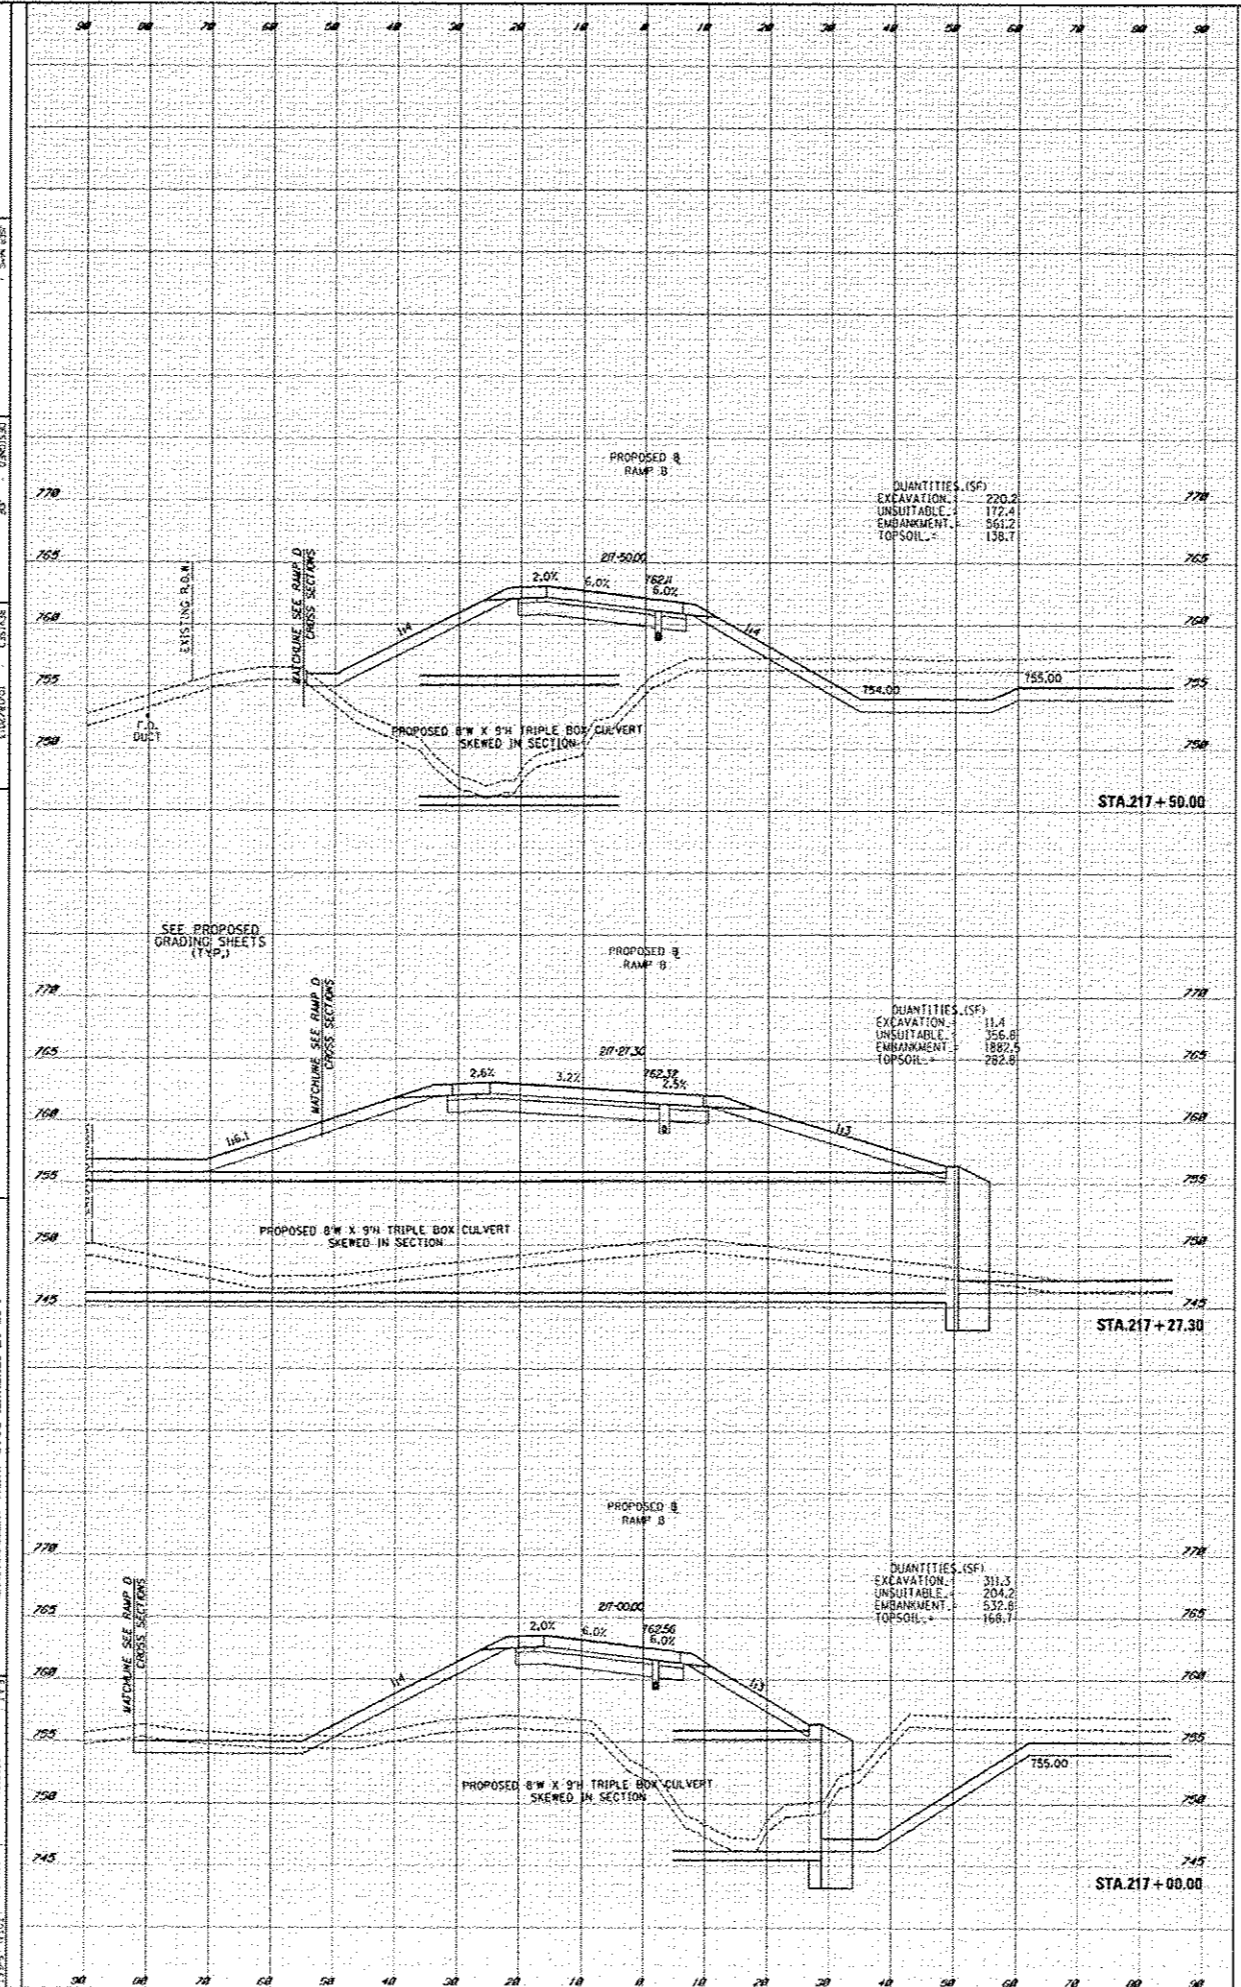

STATE OF ILLINOIS  
 DEPARTMENT OF TRANSPORTATION

1-57 AT STUENKEL ROAD (NEW INTERCHANGE)  
 PROPOSED RAMP B CROSS SECTIONS  
 SCALE: 1" = 20'  
 SHEET NO. 57  
