


DESIGNED	DATE
DRAWN	DATE
CHECKED	DATE
APPROVED	DATE

DATE	NO.
DATE	NO.
DATE	NO.
DATE	NO.

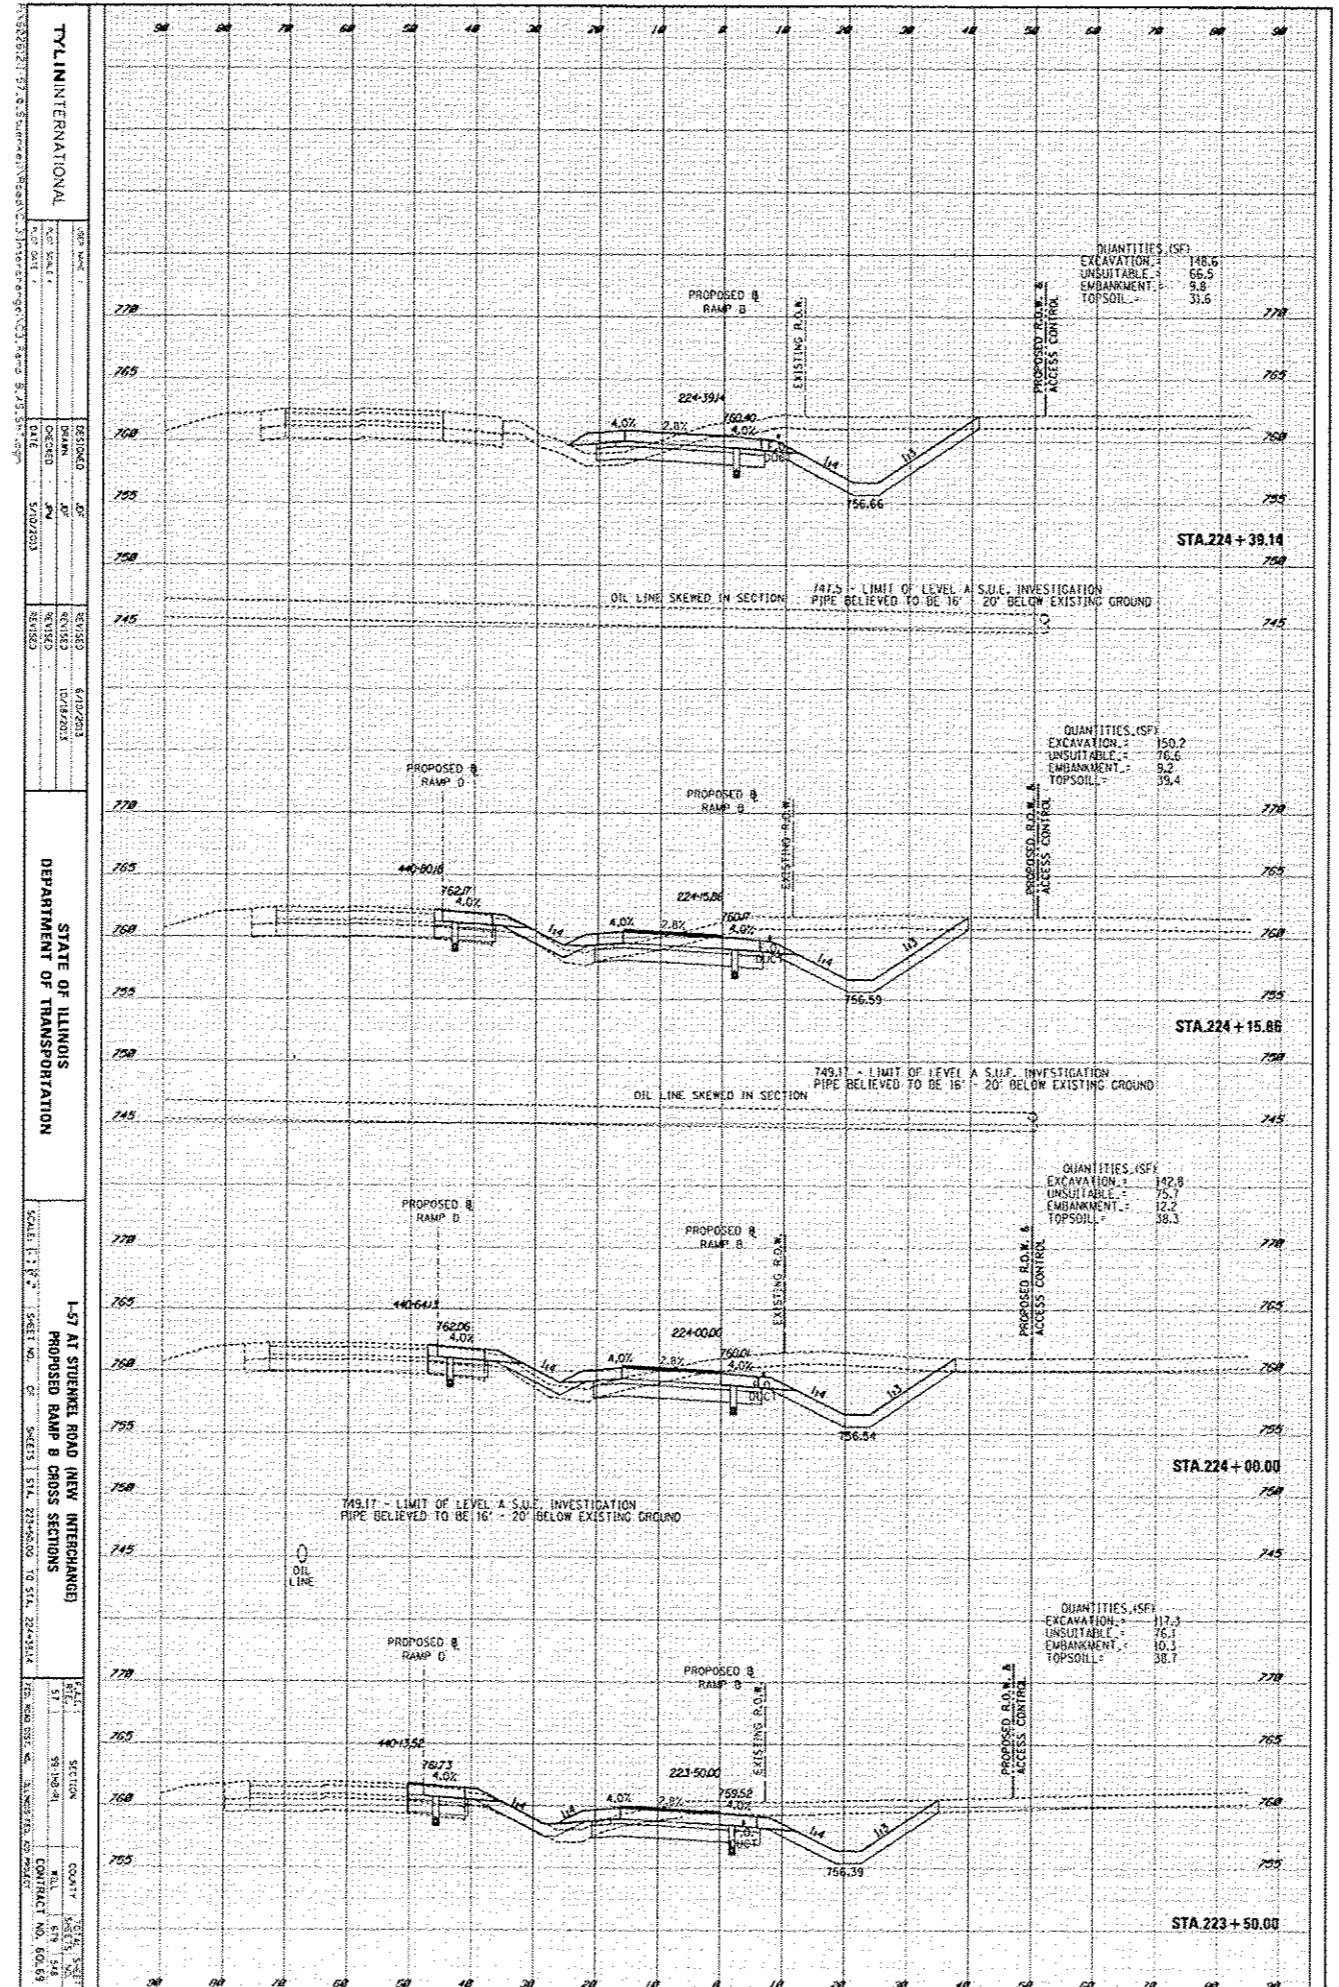

QUANTITIES (CSF)
 EXCAVATION = 148.6
 UNSUITABLE = 66.5
 EMBANKMENT = 9.8
 TOPSOIL = 31.5

QUANTITIES (CSF)
 EXCAVATION = 150.2
 EMBANKMENT = 8.2

QUANTITIES (CSF)
 EXCAVATION = 142.8
 UNSUITABLE = 75.7
 EMBANKMENT = 12.2
 TOPSOIL = 38.3

QUANTITIES (CSF)
 EXCAVATION = 117.3
 UNSUITABLE = 76.1
 EMBANKMENT = 10.1
 TOPSOIL = 38.7

TYLINTERNATIONAL

STATE OF ILLINOIS
 DEPARTMENT OF TRANSPORTATION

1-57 AT STUENKEL ROAD (NEW INTERCHANGE)
 PROPOSED RAMP B CROSS SECTIONS



