


DESIGN	DATE
SERIES	DATE
NO.	NO.

DATE	NO.
NO.	NO.
NO.	NO.

TWIN INTERNATIONAL  
 DEPARTMENT OF TRANSPORTATION  
 I-57 AT STUENKEL ROAD NEW INTERCHANGE  
 PROPOSED RAMP C CROSS SECTIONS  
 SCALE: 1" = 20' HORIZ. 1" = 4' VERT.  
 SHEET NO. 51A OF 51A  


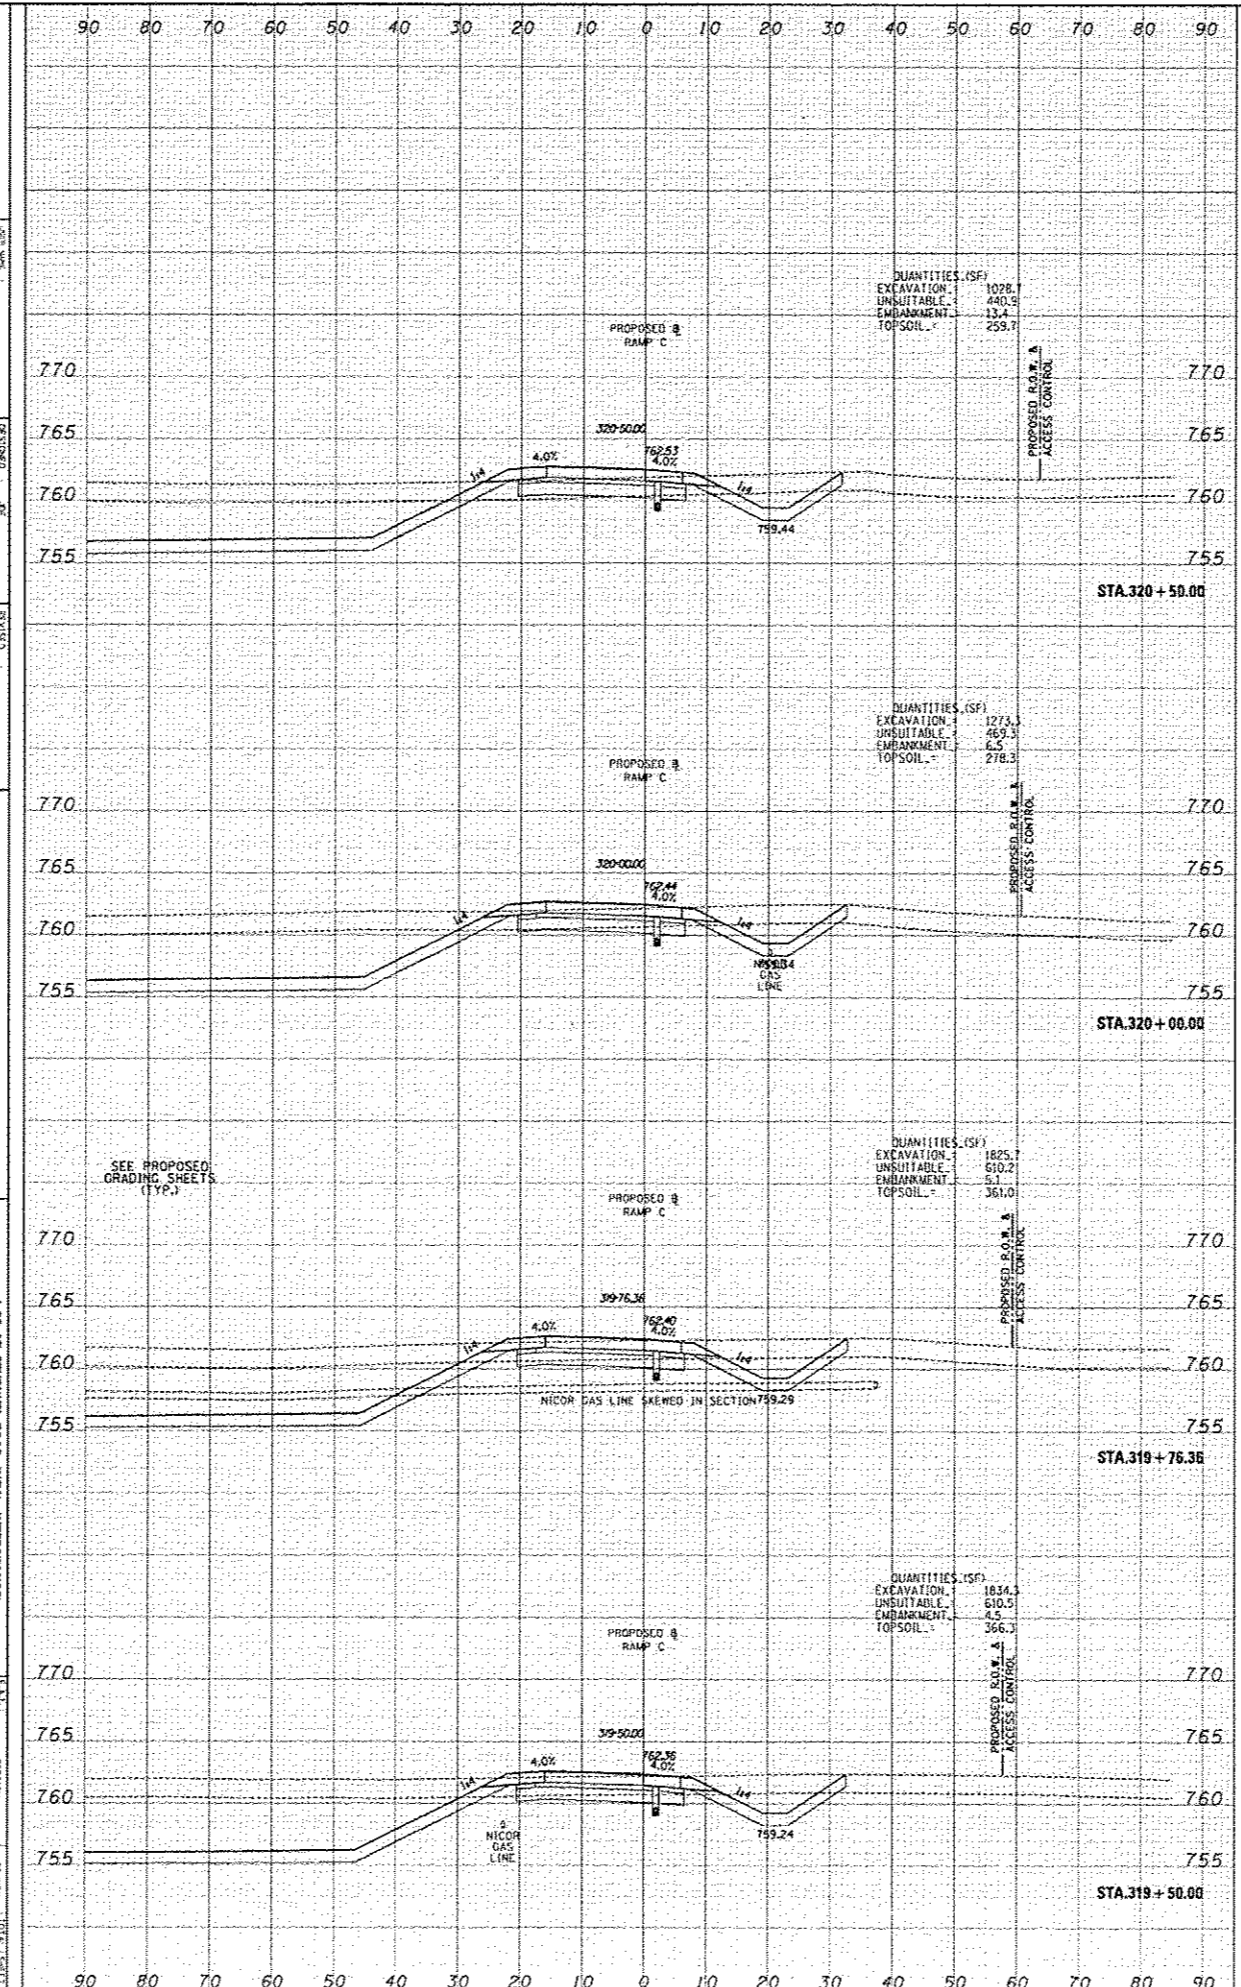

QUANTITIES (SF)  
 EXCAVATION = 1028.7  
 UNSUITABLE = 440.5  
 EMBANKMENT = 13.4  
 TOPSOIL = 259.7

QUANTITIES (SF)  
 EXCAVATION = 1273.3  
 UNSUITABLE = 469.3  
 EMBANKMENT = 6.5  
 TOPSOIL = 278.3

QUANTITIES (SF)  
 EXCAVATION = 1825.7  
 UNSUITABLE = 610.2  
 EMBANKMENT = 5.1  
 TOPSOIL = 361.0

QUANTITIES (SF)  
 EXCAVATION = 1834.3  
 UNSUITABLE = 610.5  
 TOPSOIL = 366.3