


DESIGN SURVEY	DATE	BY
PLANNED		
FIELD BOOK		
FIELD NOTES		
FIELD CHECK		

FINAL SURVEY	DATE	BY
PLANNED		
FIELD BOOK		
FIELD NOTES		
FIELD CHECK		

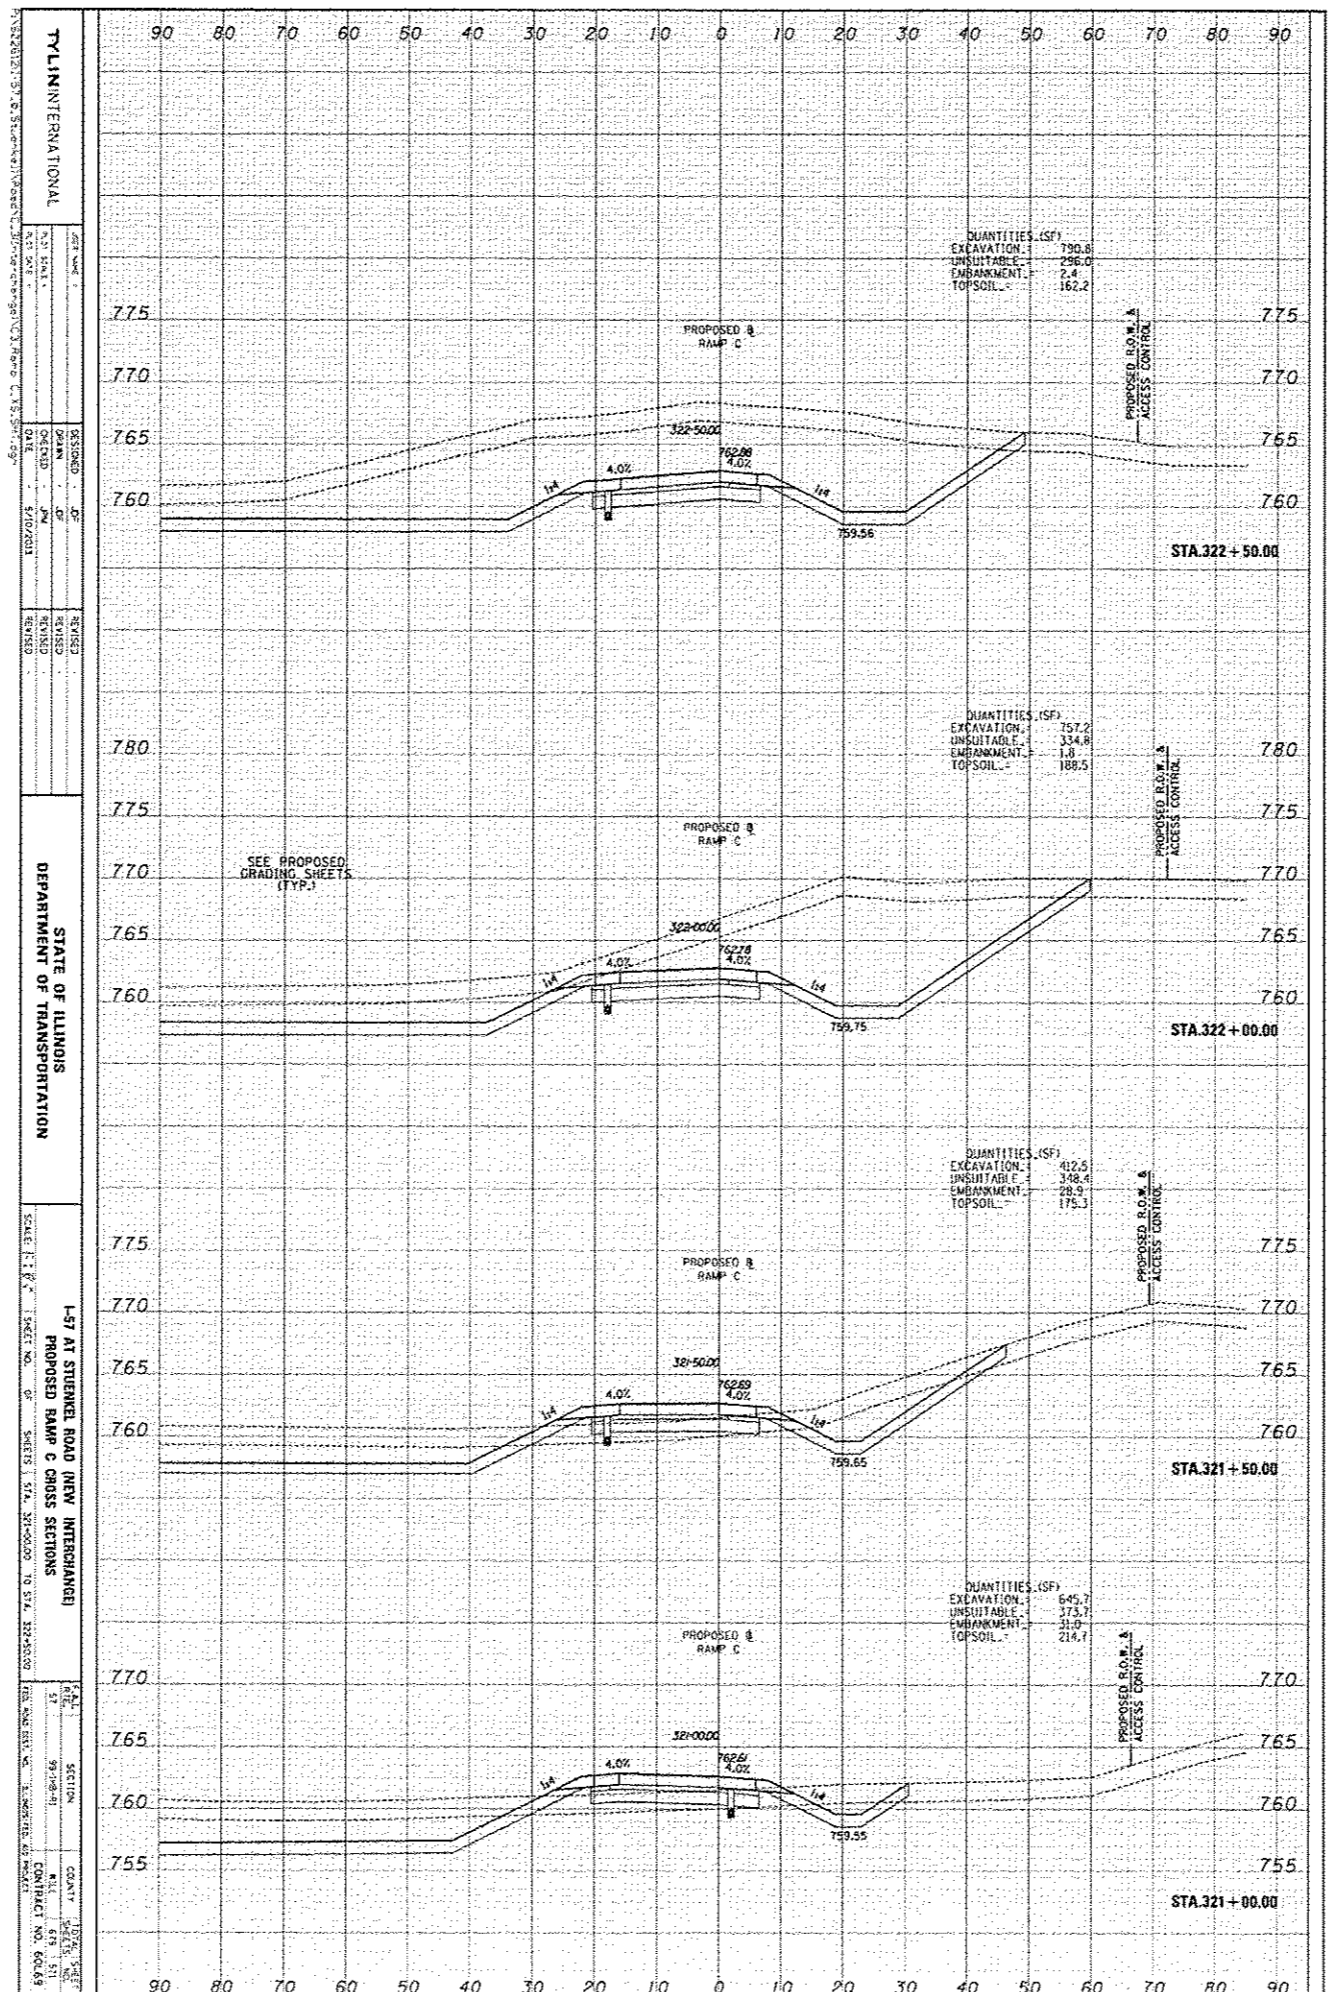

TYL INTERNATIONAL

DESIGNED BY: J.P. ...
 DRAWN BY: J.P. ...
 CHECKED BY: J.P. ...
 DATE: 5/10/2011

STATE OF ILLINOIS
DEPARTMENT OF TRANSPORTATION


L-57 AT STUENKEL ROAD (NEW INTERCHANGE)
PROPOSED RAMP C CROSS SECTIONS

 CONTRACT NO. 60C69