


DATE	TIME	BY

DATE	TIME	BY

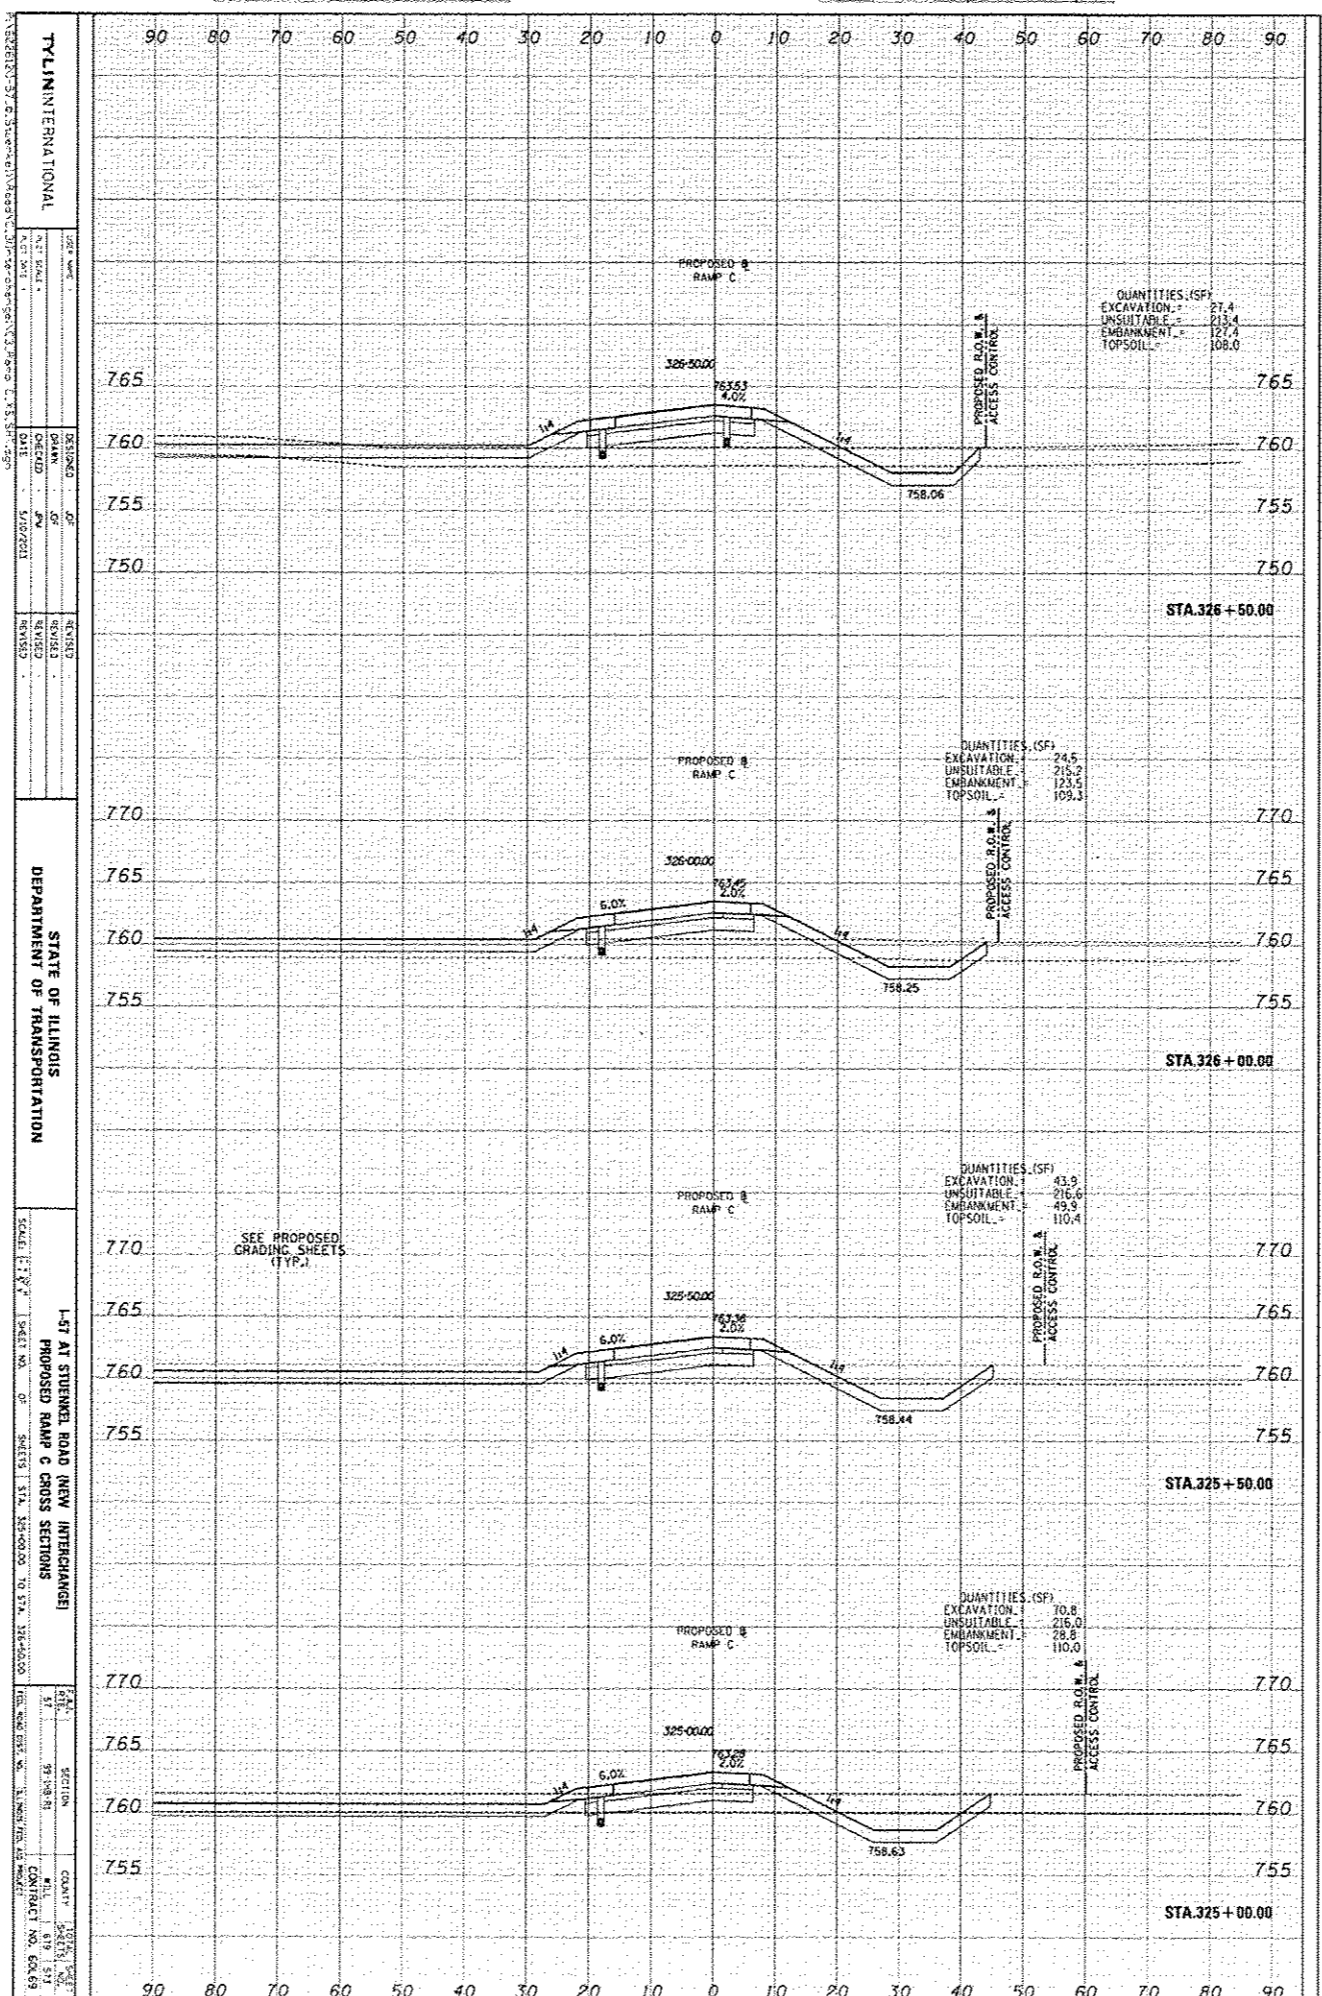

TYL INTERNATIONAL

STATE OF ILLINOIS
 DEPARTMENT OF TRANSPORTATION

 PROPOSED RAMP C CROSS SECTIONS


