


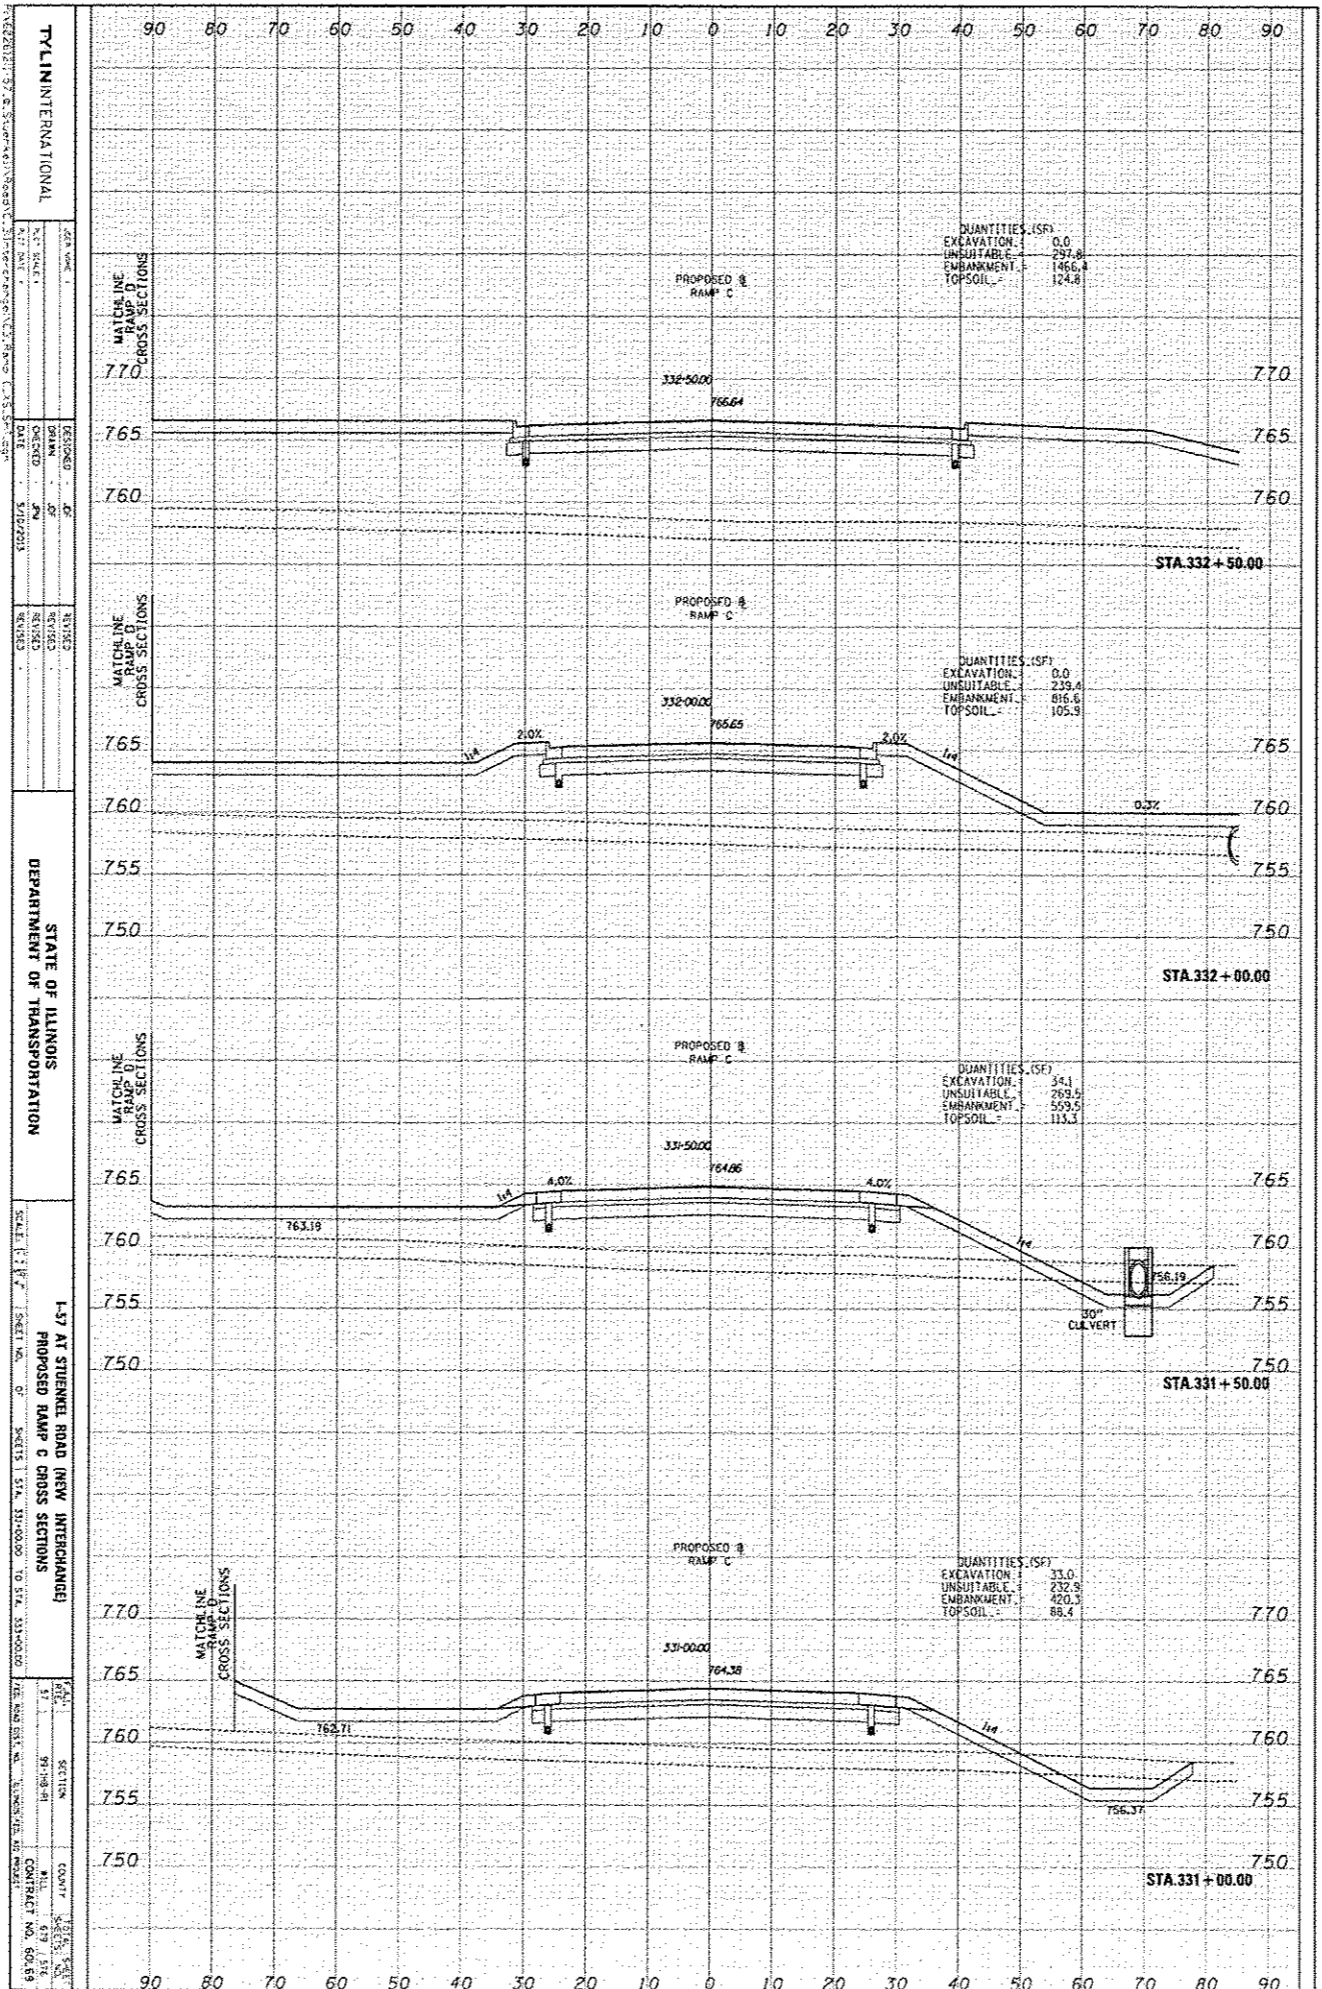

TYLINTERNATIONAL  
 PROPOSED RAMP C CROSS SECTIONS  
 SCALE: 1" = 20'  

STATE OF ILLINOIS  
 DEPARTMENT OF TRANSPORTATION

