


DESIGN	DATE	BY
REVISION		
DATE		
BY		

DESIGN	DATE	BY
REVISION		
DATE		
BY		

TYLIN INTERNATIONAL  
 200 West ...  
 157 AT STUBBINS ROAD NEW INTERCHANGED PROPOSED RAMP D CROSS SECTIONS  
 SCALE: 1" = 4' SHEET NO. 02 OF 02  
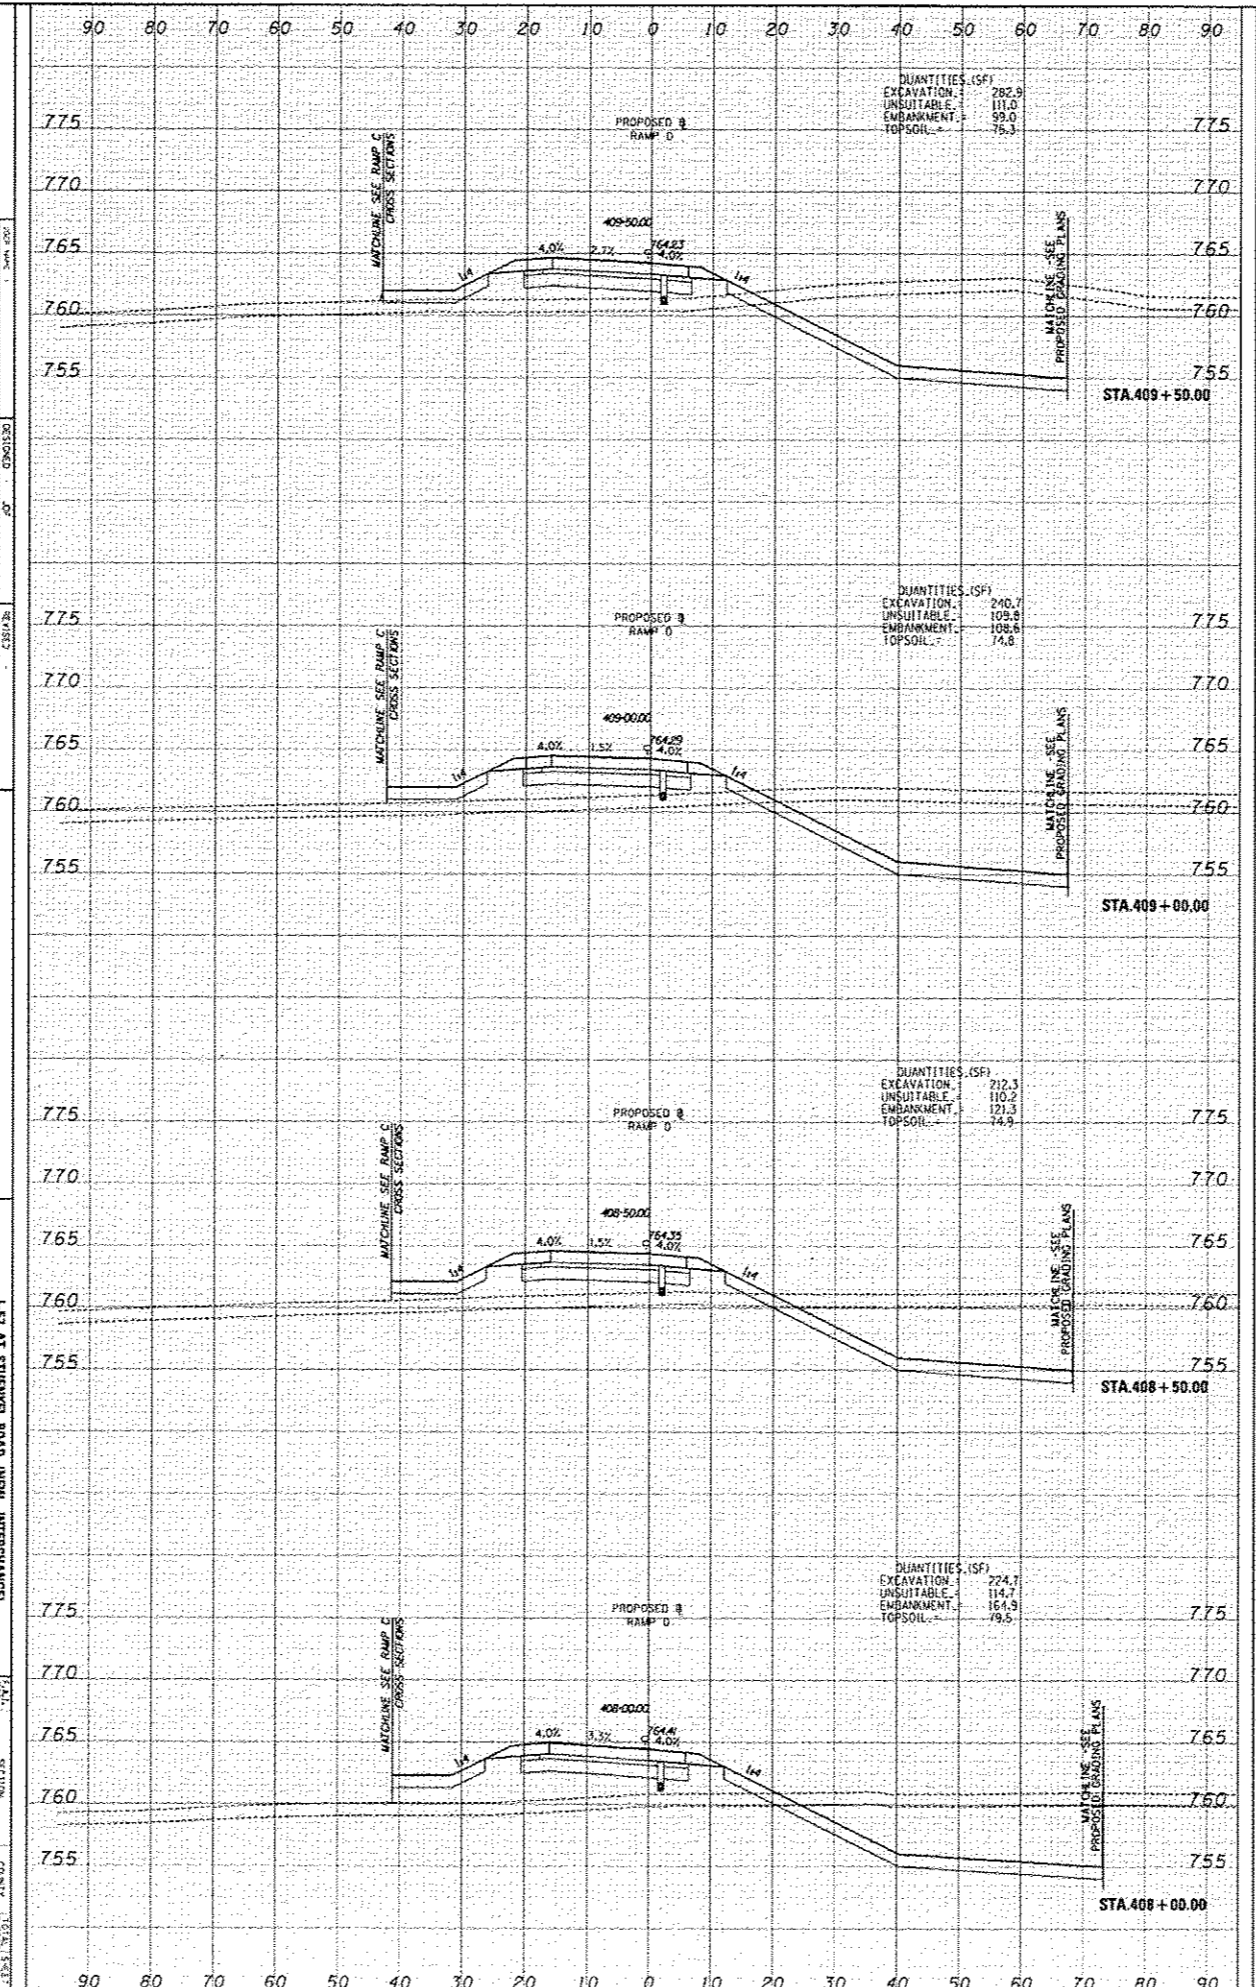

QUANTITIES (CSF)	
EXCAVATION	282.9
UNSUITABLE	111.0
EMBANKMENT	99.0
TOPSOIL	75.3

QUANTITIES (CSF)	
EXCAVATION	240.7
EMBANKMENT	108.6
TOPSOIL	74.8

QUANTITIES (CSF)	
EXCAVATION	212.3
UNSUITABLE	110.2
EMBANKMENT	121.3
TOPSOIL	74.9

QUANTITIES (CSF)	
EXCAVATION	224.7
UNSUITABLE	114.7
EMBANKMENT	164.9
TOPSOIL	79.5

STATE OF ILLINOIS  
 DEPARTMENT OF TRANSPORTATION

157 AT STUBBINS ROAD NEW INTERCHANGED PROPOSED RAMP D CROSS SECTIONS