


DATE	BY	CHK

DATE	BY	CHK

TYL INTERNATIONAL  
 DEPARTMENT OF TRANSPORTATION  
 SCALE: 1" = 40'  
 PROPOSED RAMP D CROSS SECTIONS  
 SHEET NO. 157 OF 157 SHEETS  
 CONTRACT NO. 604.69

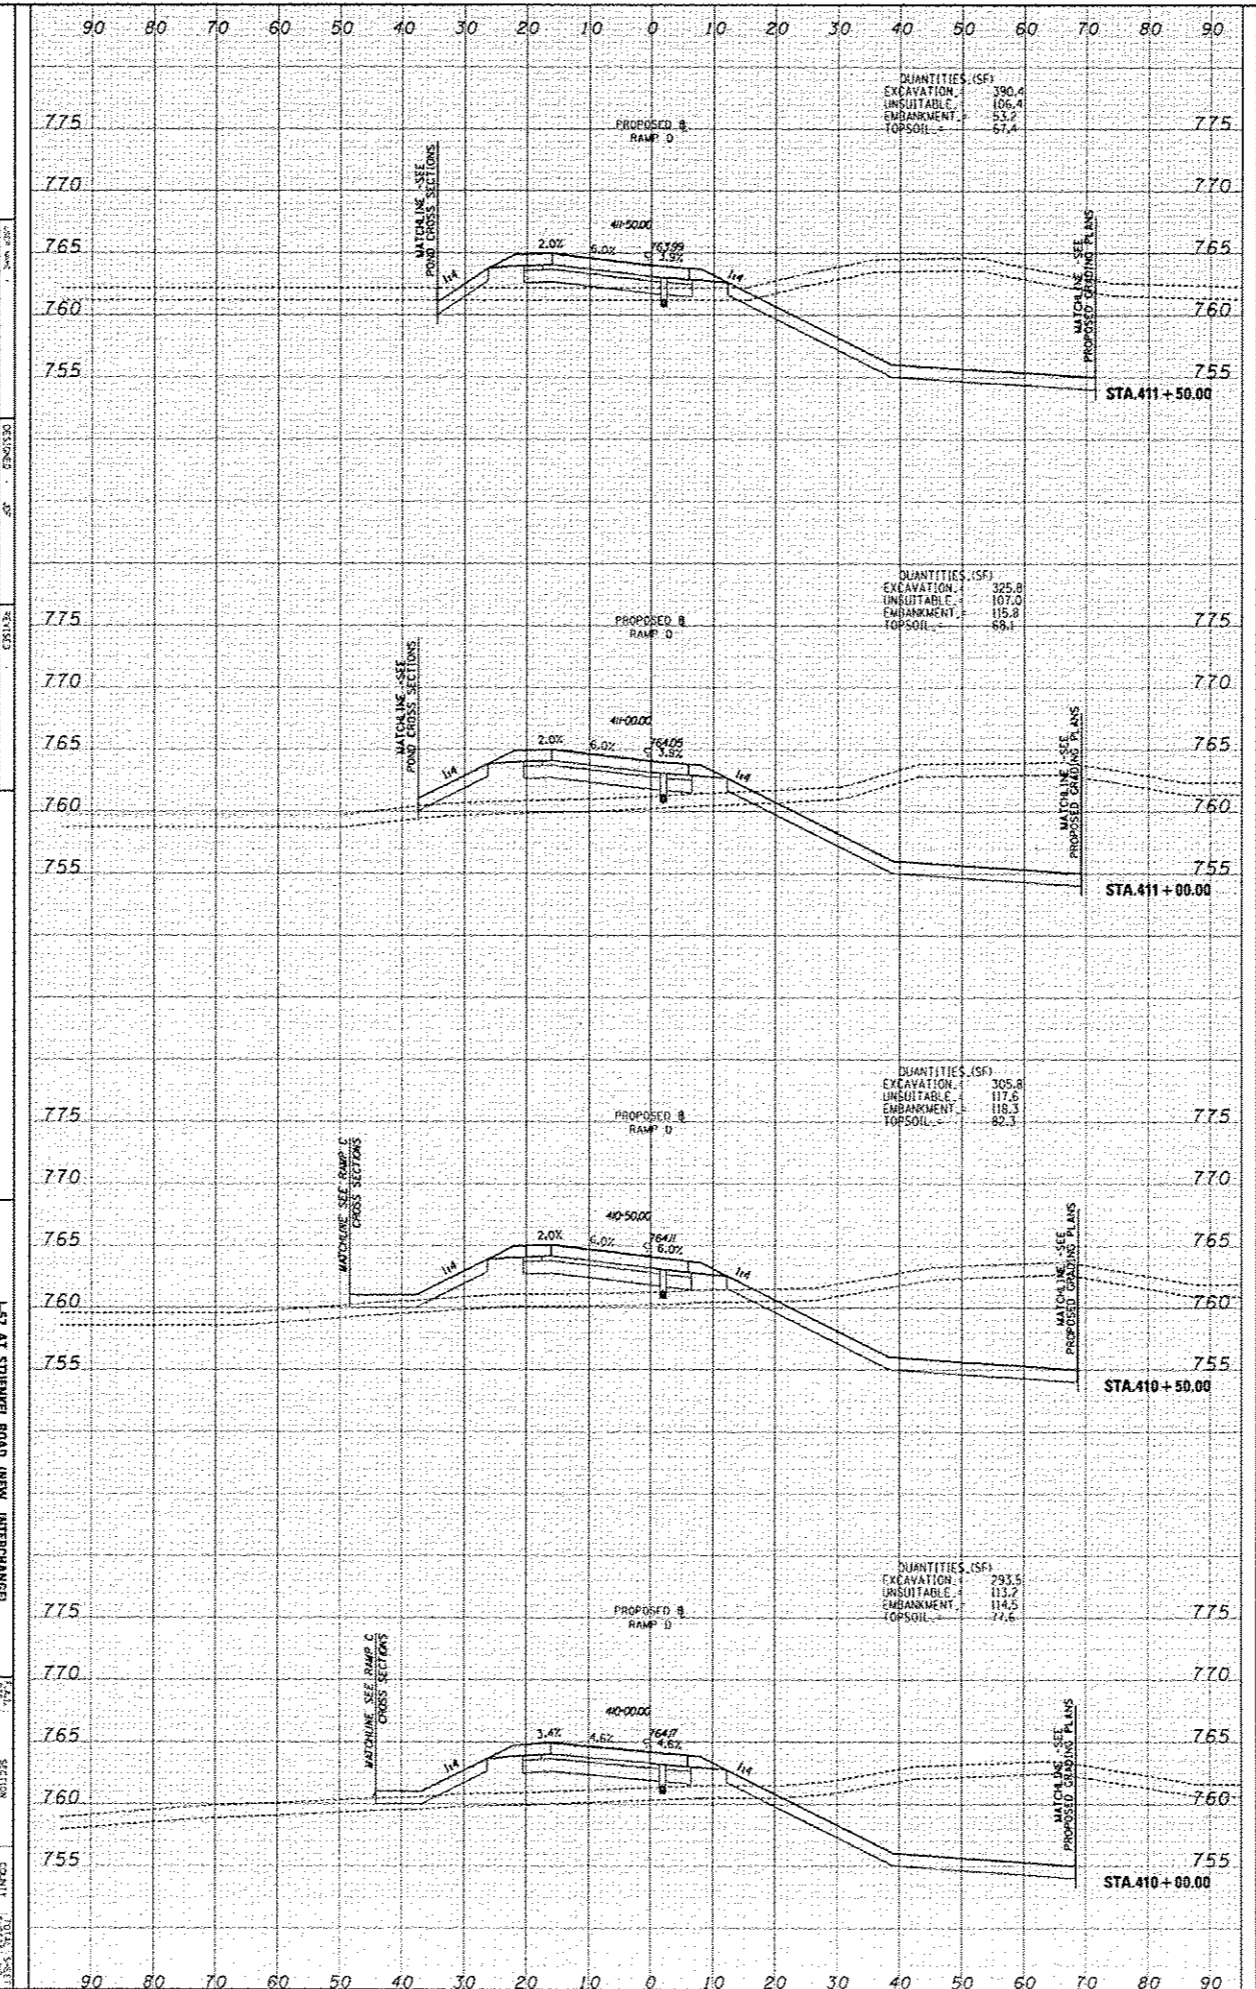

QUANTITIES (CSF)	
EXCAVATION	390.4
UNSUITABLE	106.4
TOPSOIL	67.4

QUANTITIES (CSF)	
EXCAVATION	325.8
UNSUITABLE	107.0
EMBANKMENT	115.8
TOPSOIL	69.1

QUANTITIES (CSF)	
EXCAVATION	305.8
UNSUITABLE	117.6
EMBANKMENT	118.3
TOPSOIL	82.3

QUANTITIES (CSF)	
EXCAVATION	293.5
UNSUITABLE	113.7
EMBANKMENT	114.5
TOPSOIL	74.6