




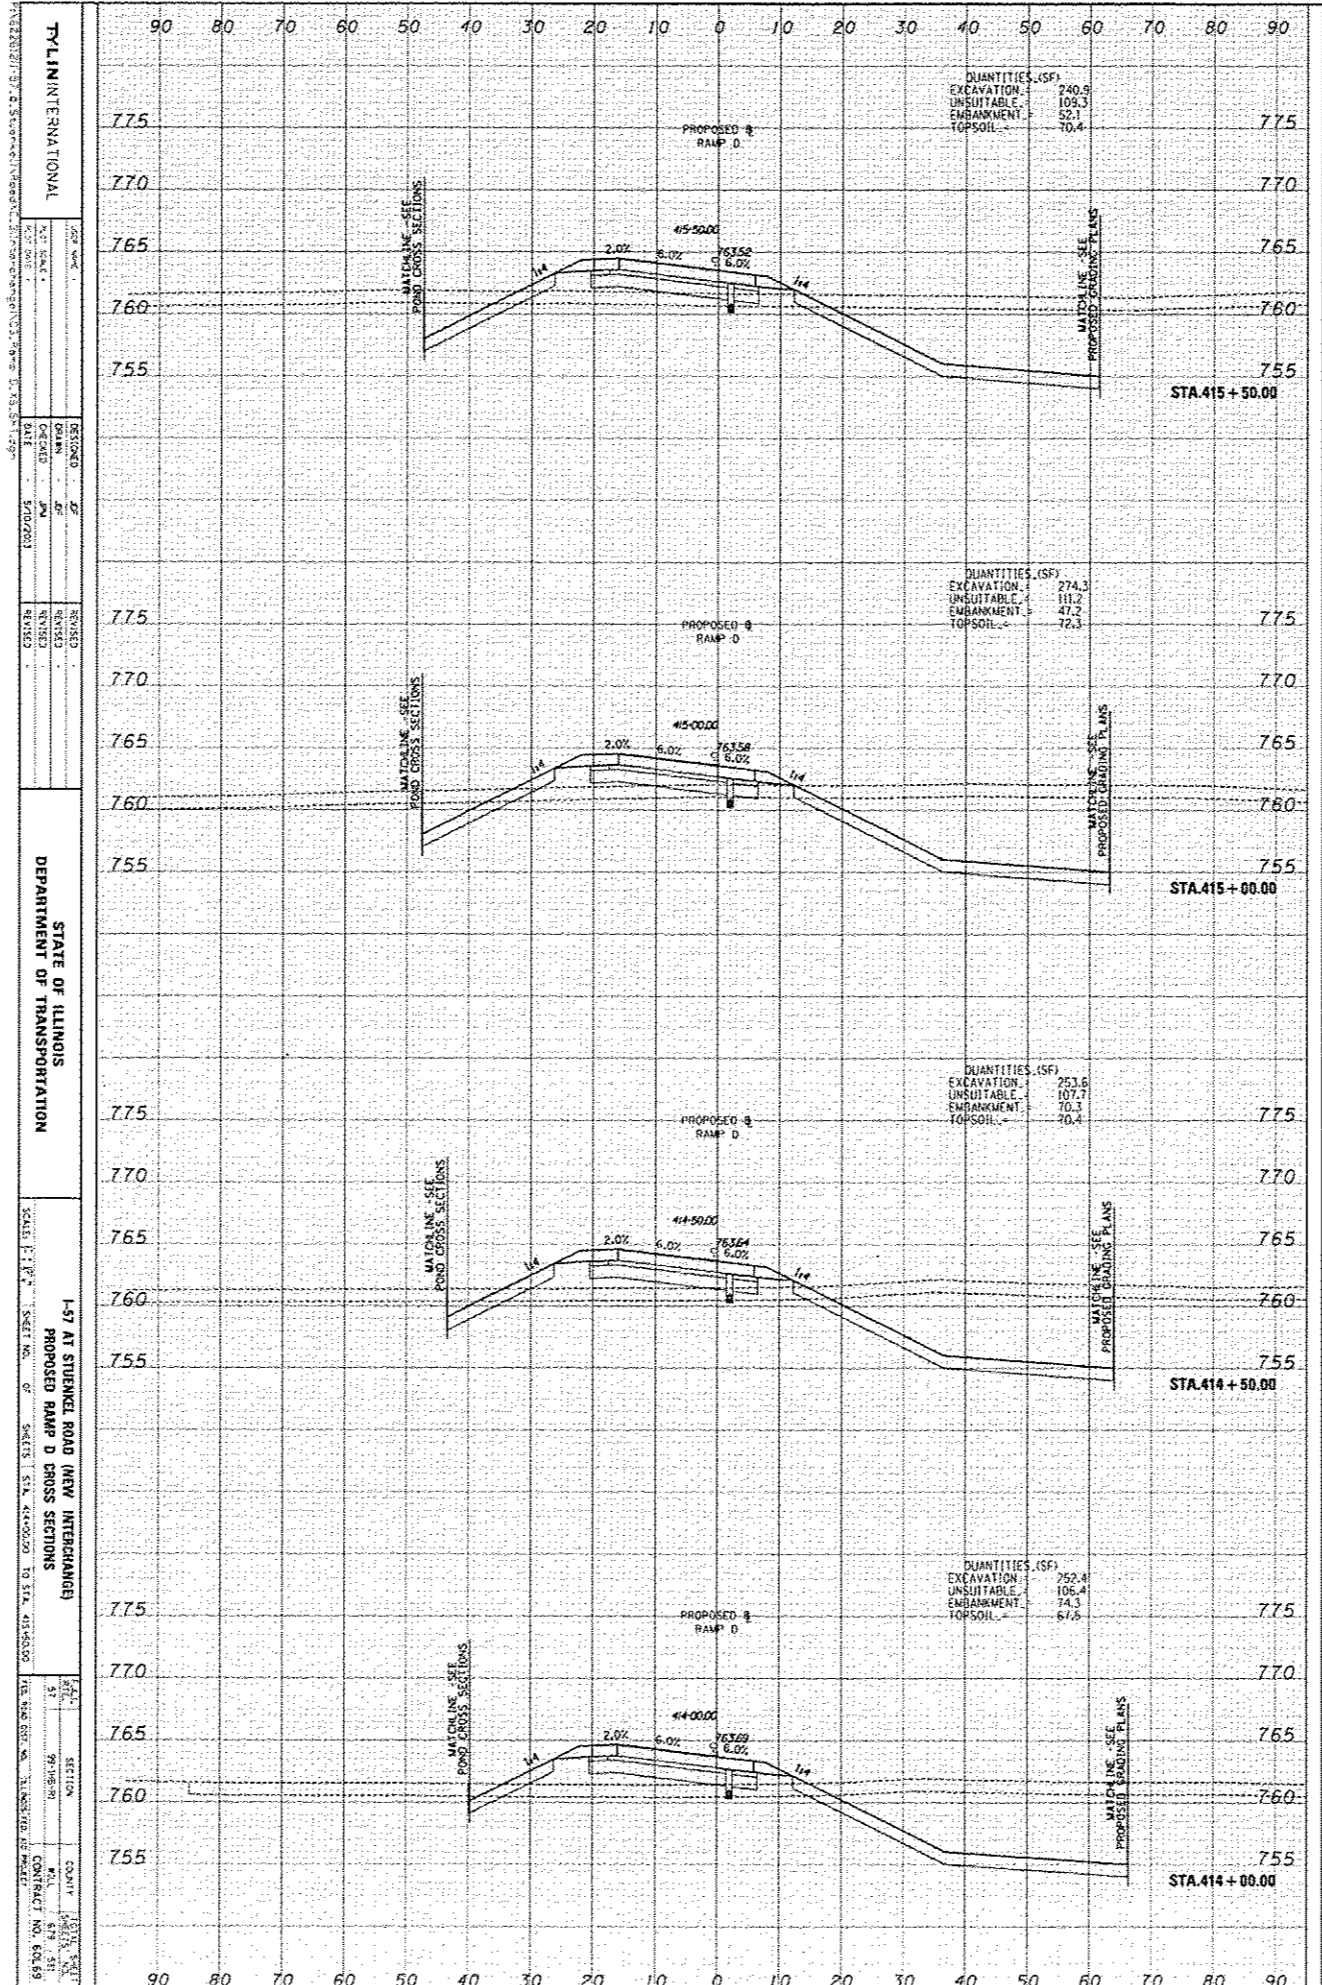

TYL INTERNATIONAL
 DEPARTMENT OF TRANSPORTATION
 STATE OF ILLINOIS
 PROPOSED RAMP D CROSS SECTIONS
 SCALE: 1" = 4' - 0"

