


DESIGN	DATE	BY


TYL INTERNATIONAL  
 DEPARTMENT OF TRANSPORTATION  
 I-57 AT STUBBINS ROAD (NEW INTERCHANGE)  
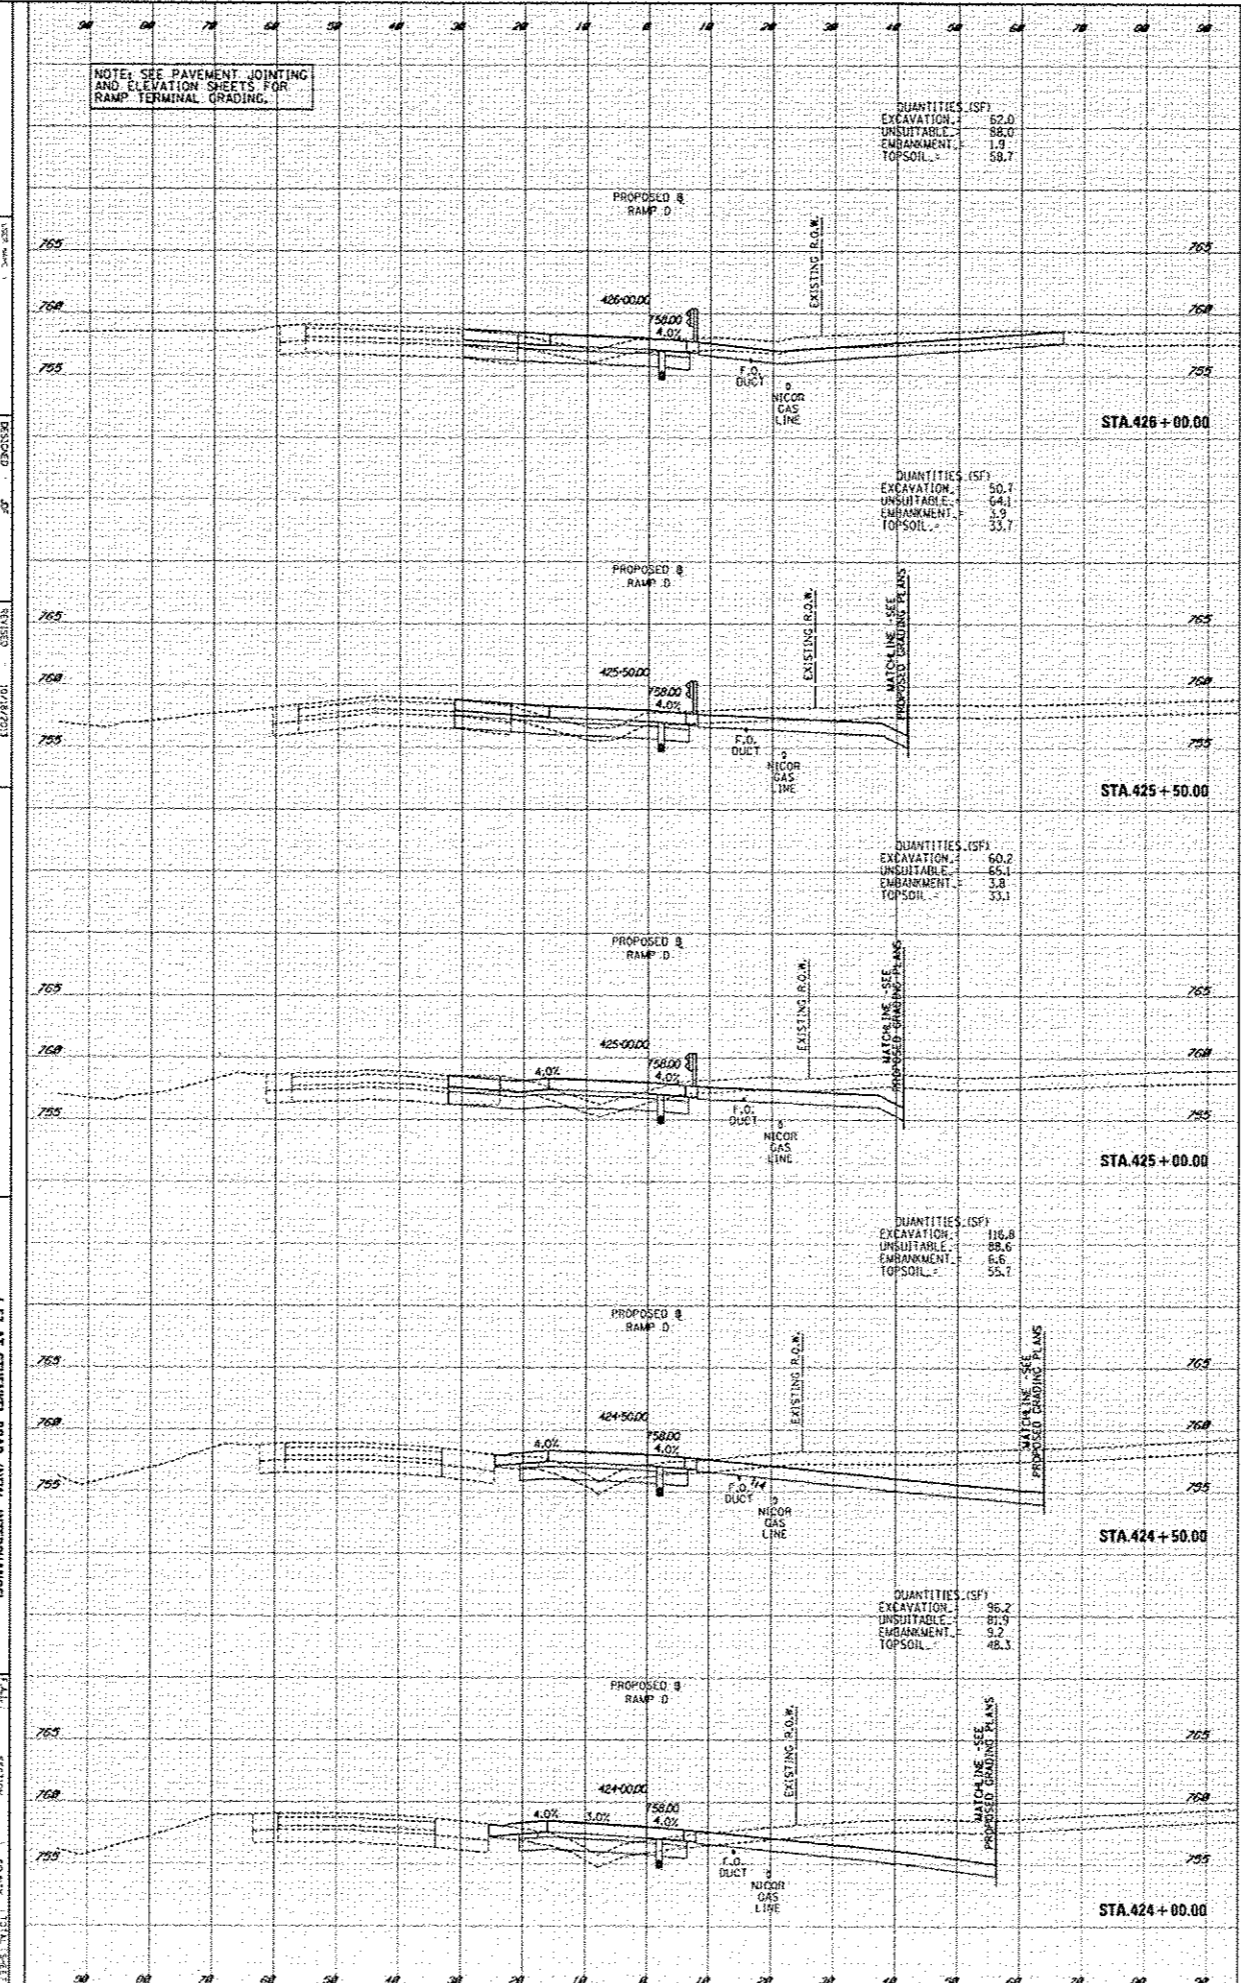





