


DESIGN	DATE
CHECKED	DATE
APPROVED	DATE
BY	DATE

DATE	BY
DATE	BY
DATE	BY
DATE	BY

TYLINTERNATIONAL  
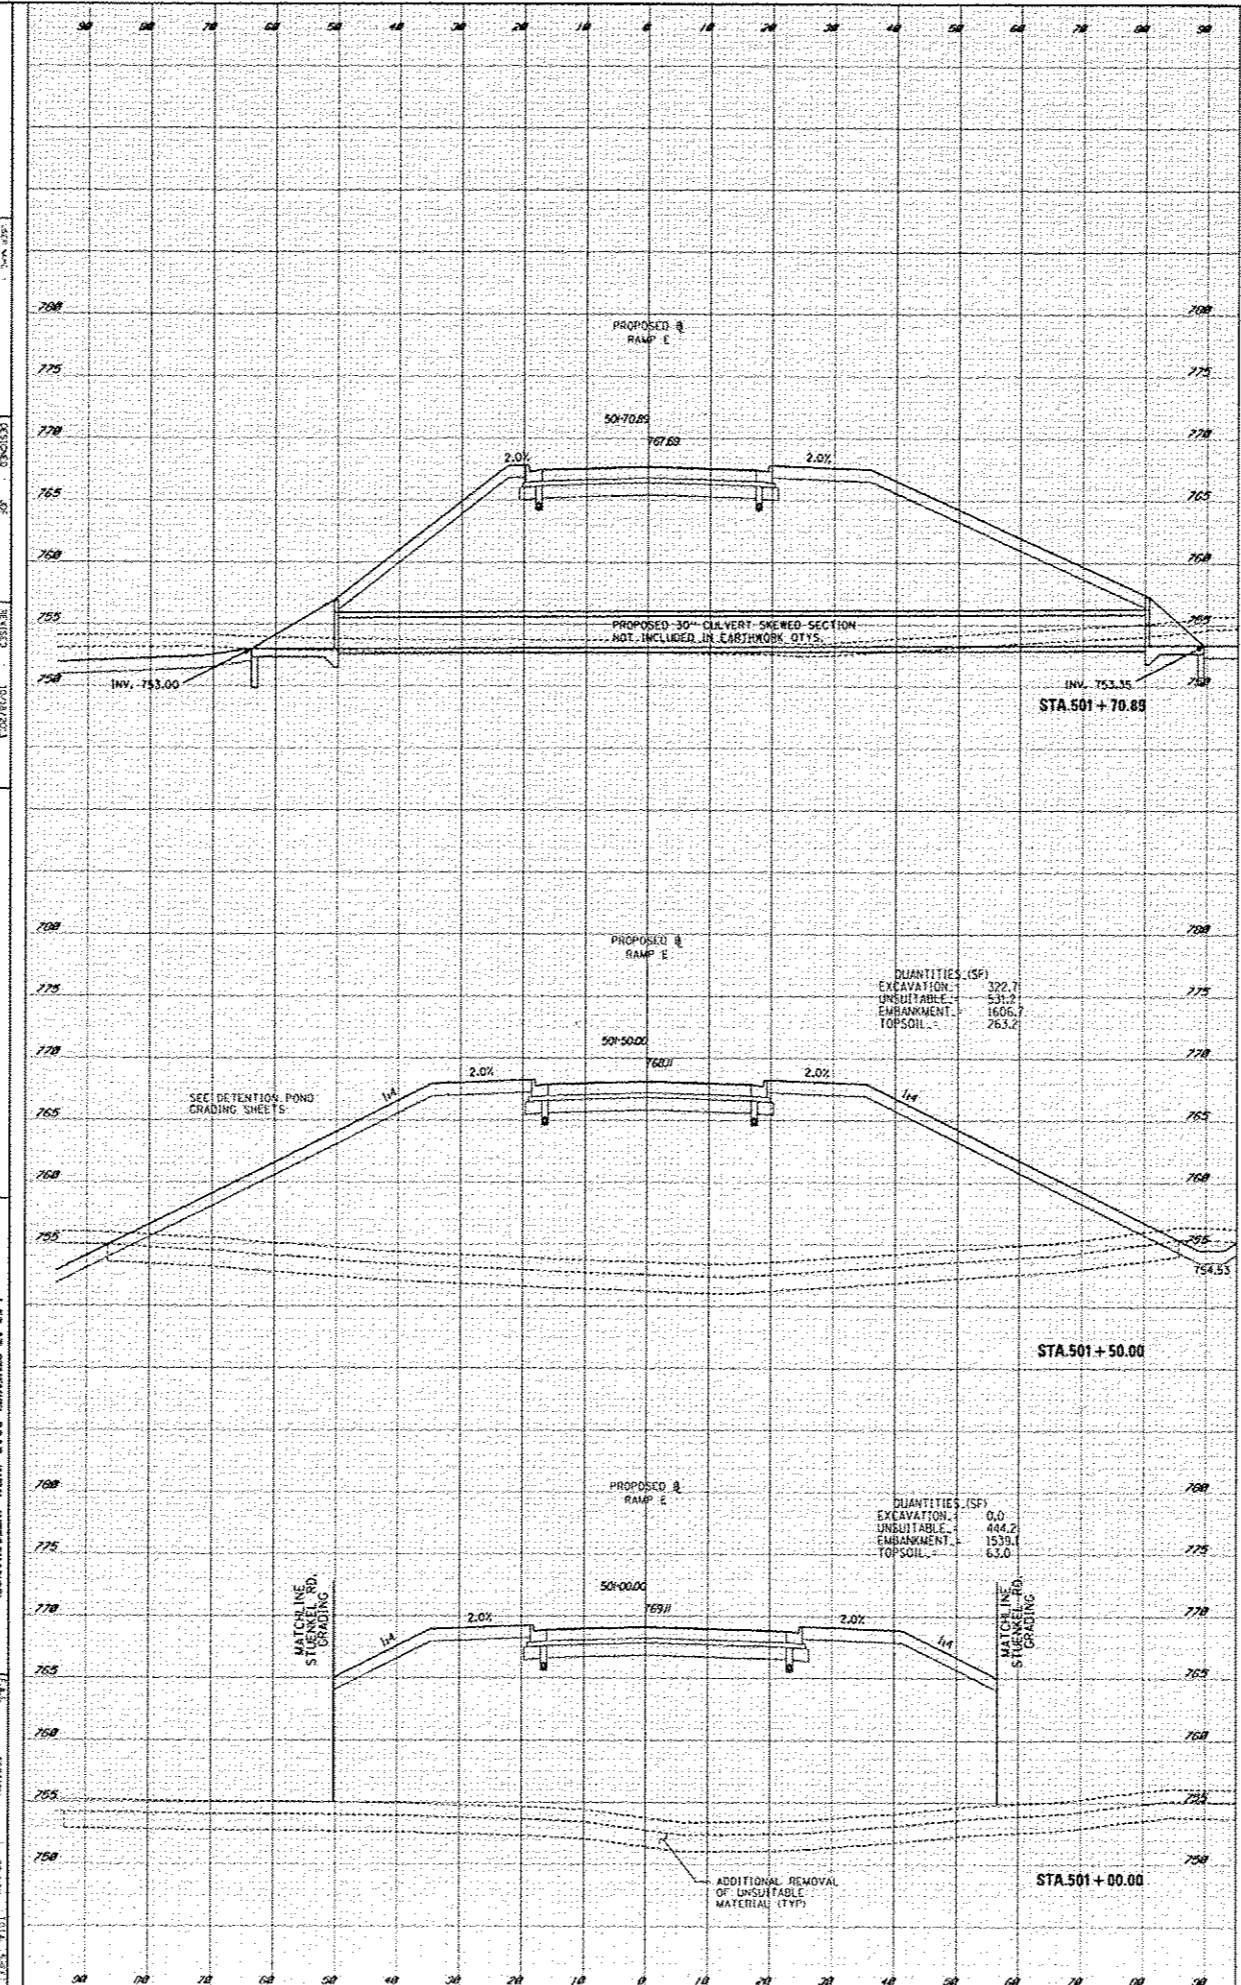

STATE OF ILLINOIS  
 DEPARTMENT OF TRANSPORTATION  
 SCALE: 1" = 20'  
 SHEET NO. 1-57 AT STUENKEL ROAD NEW INTERCHANGES  
 PROPOSED RAMP E CROSS SECTIONS  
 SHEETS 1 STA. 501+00.00 TO STA. 501+70.88  
 DATE: 1/17/2011