


DESIGN	DATE	BY


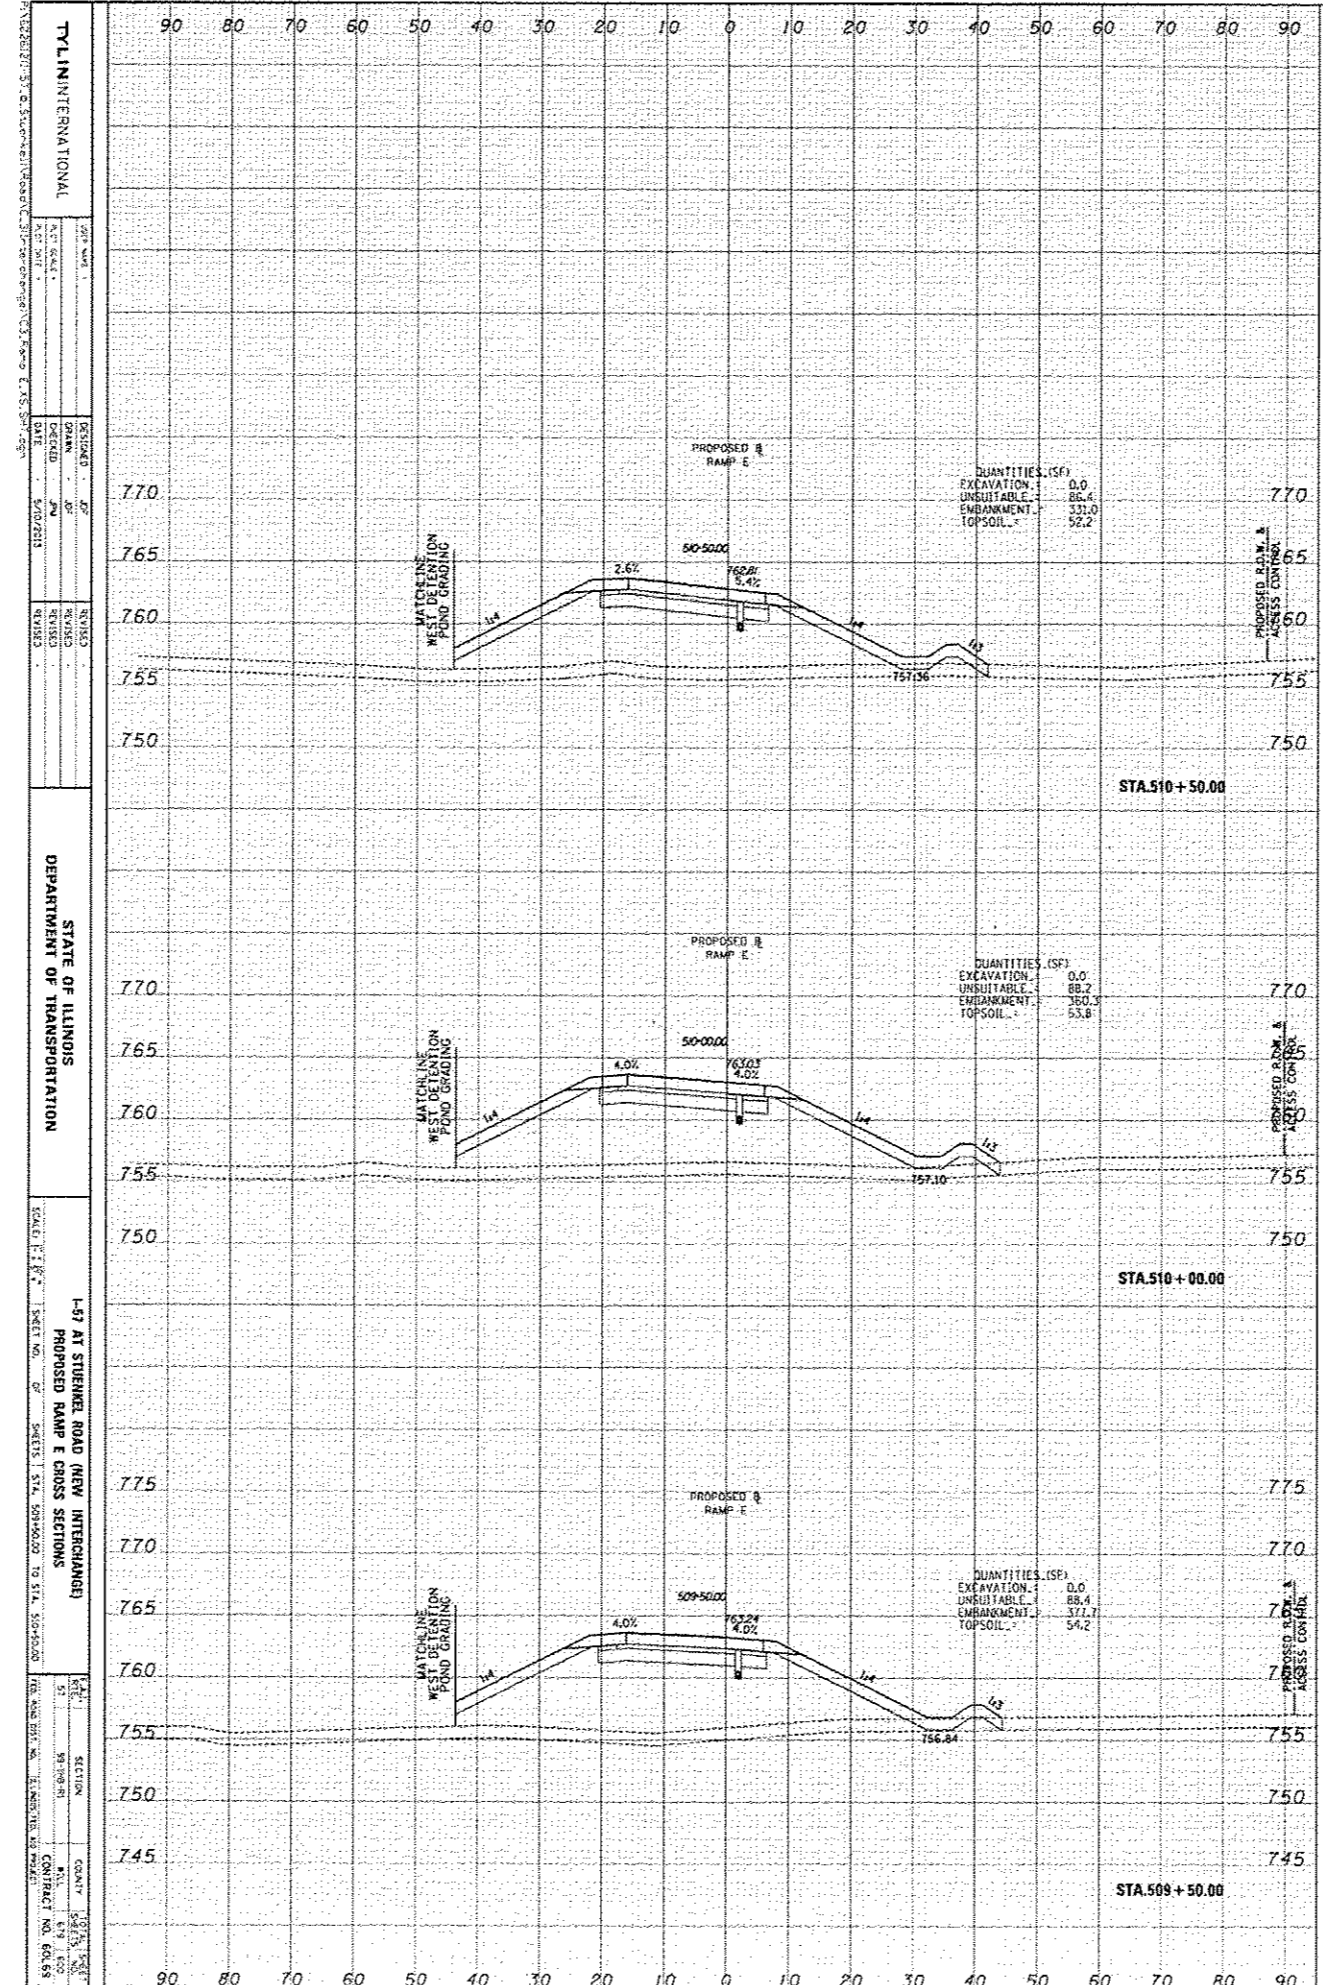

TYLINTERNATIONAL
 DEPARTMENT OF TRANSPORTATION
 I-57 AT STUENKEL ROAD (NEW INTERCHANGE)
 PROPOSED RAMP E CROSS SECTIONS

