




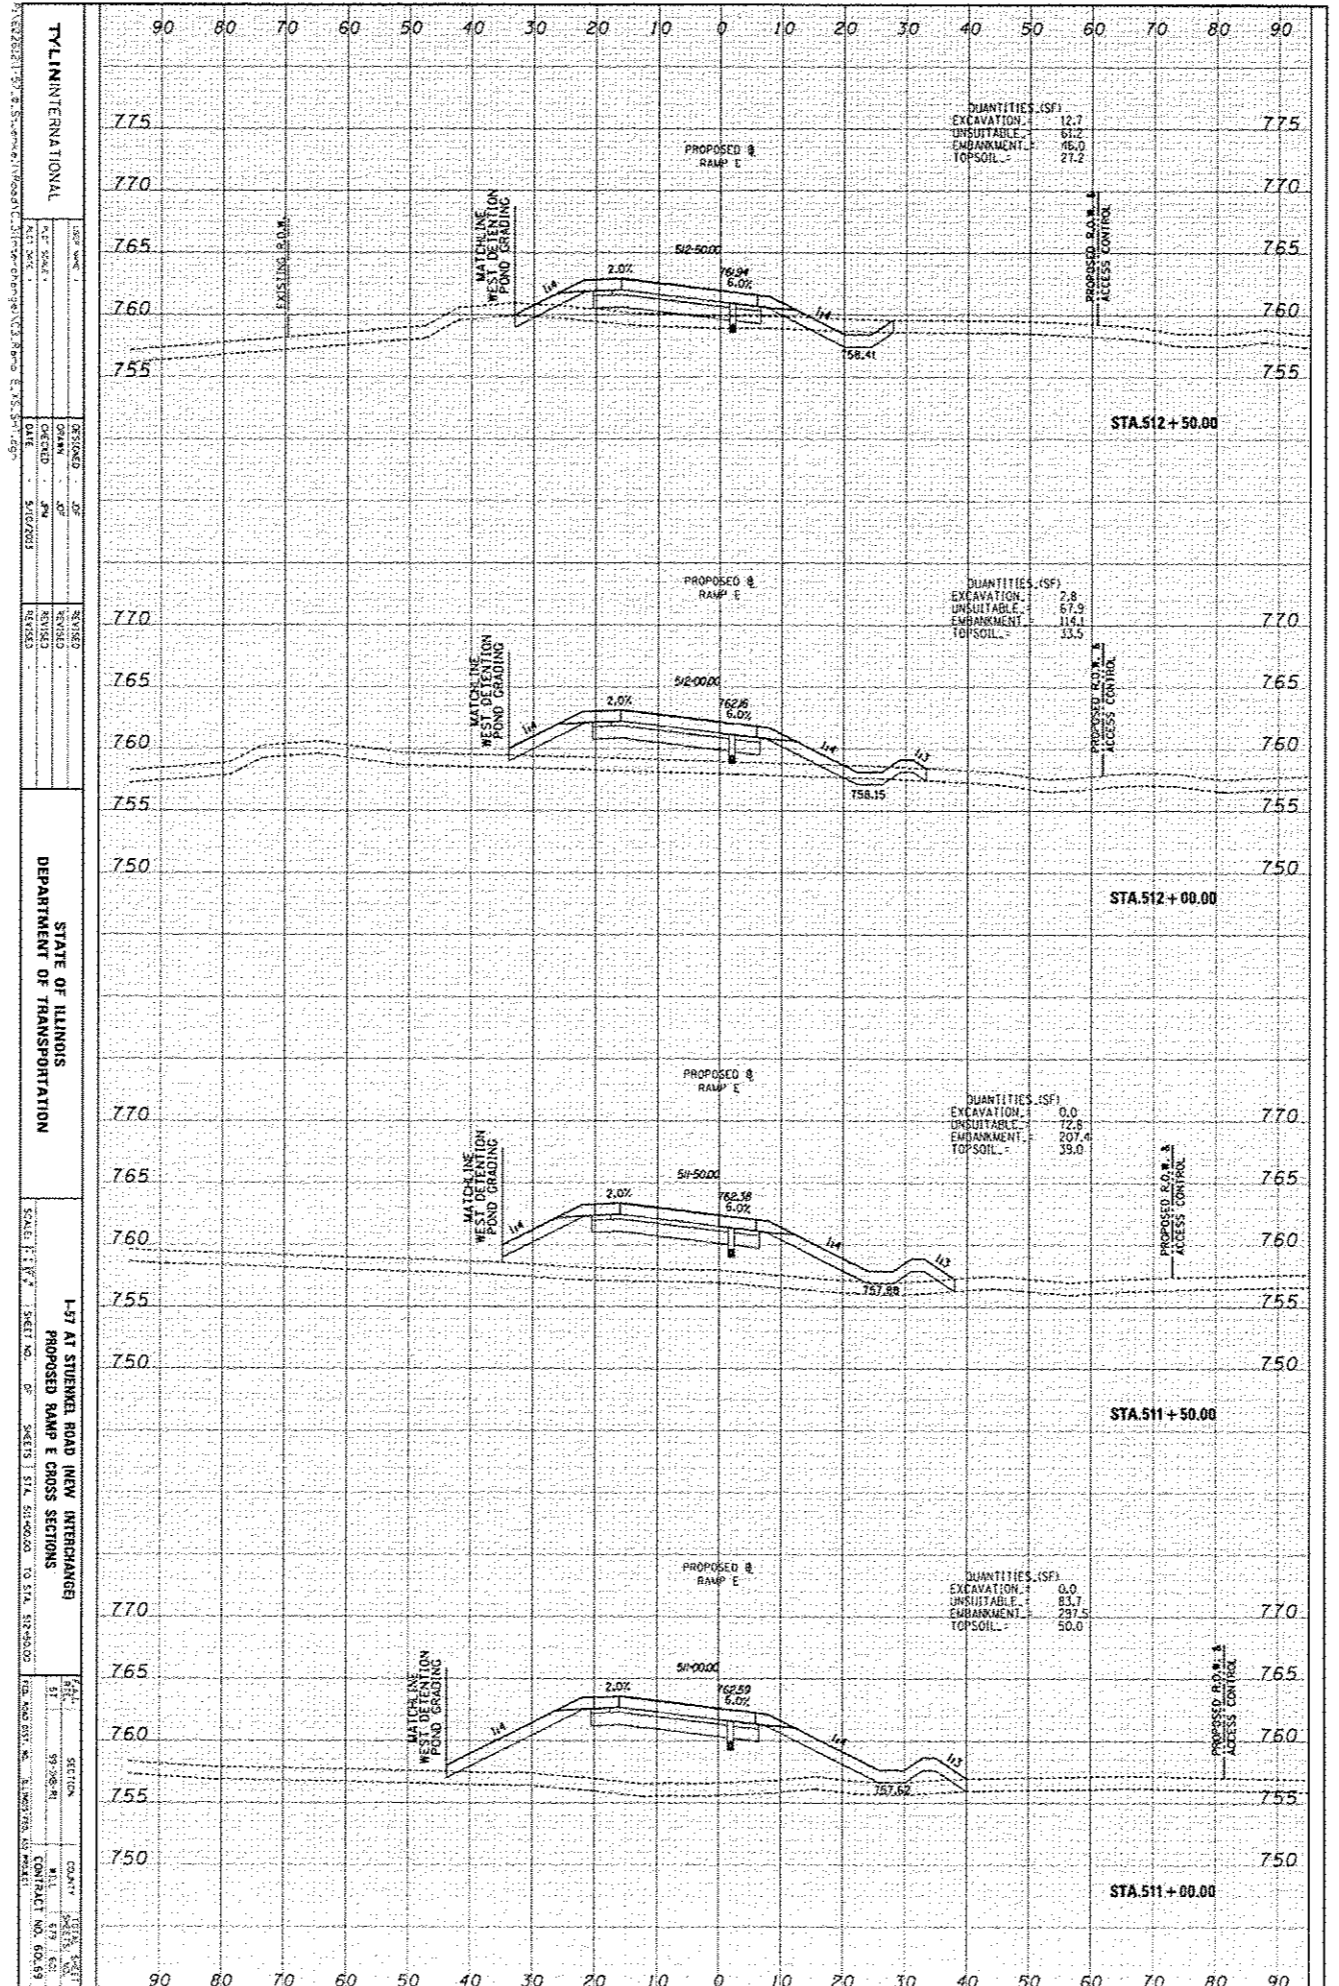

TYLINTERNATIONAL

PROJECT: **STATE OF ILLINOIS DEPARTMENT OF TRANSPORTATION**


1-57 AT STUENKEL ROAD NEW INTERCHANGE

PROPOSED RAMP E CROSS SECTIONS







