


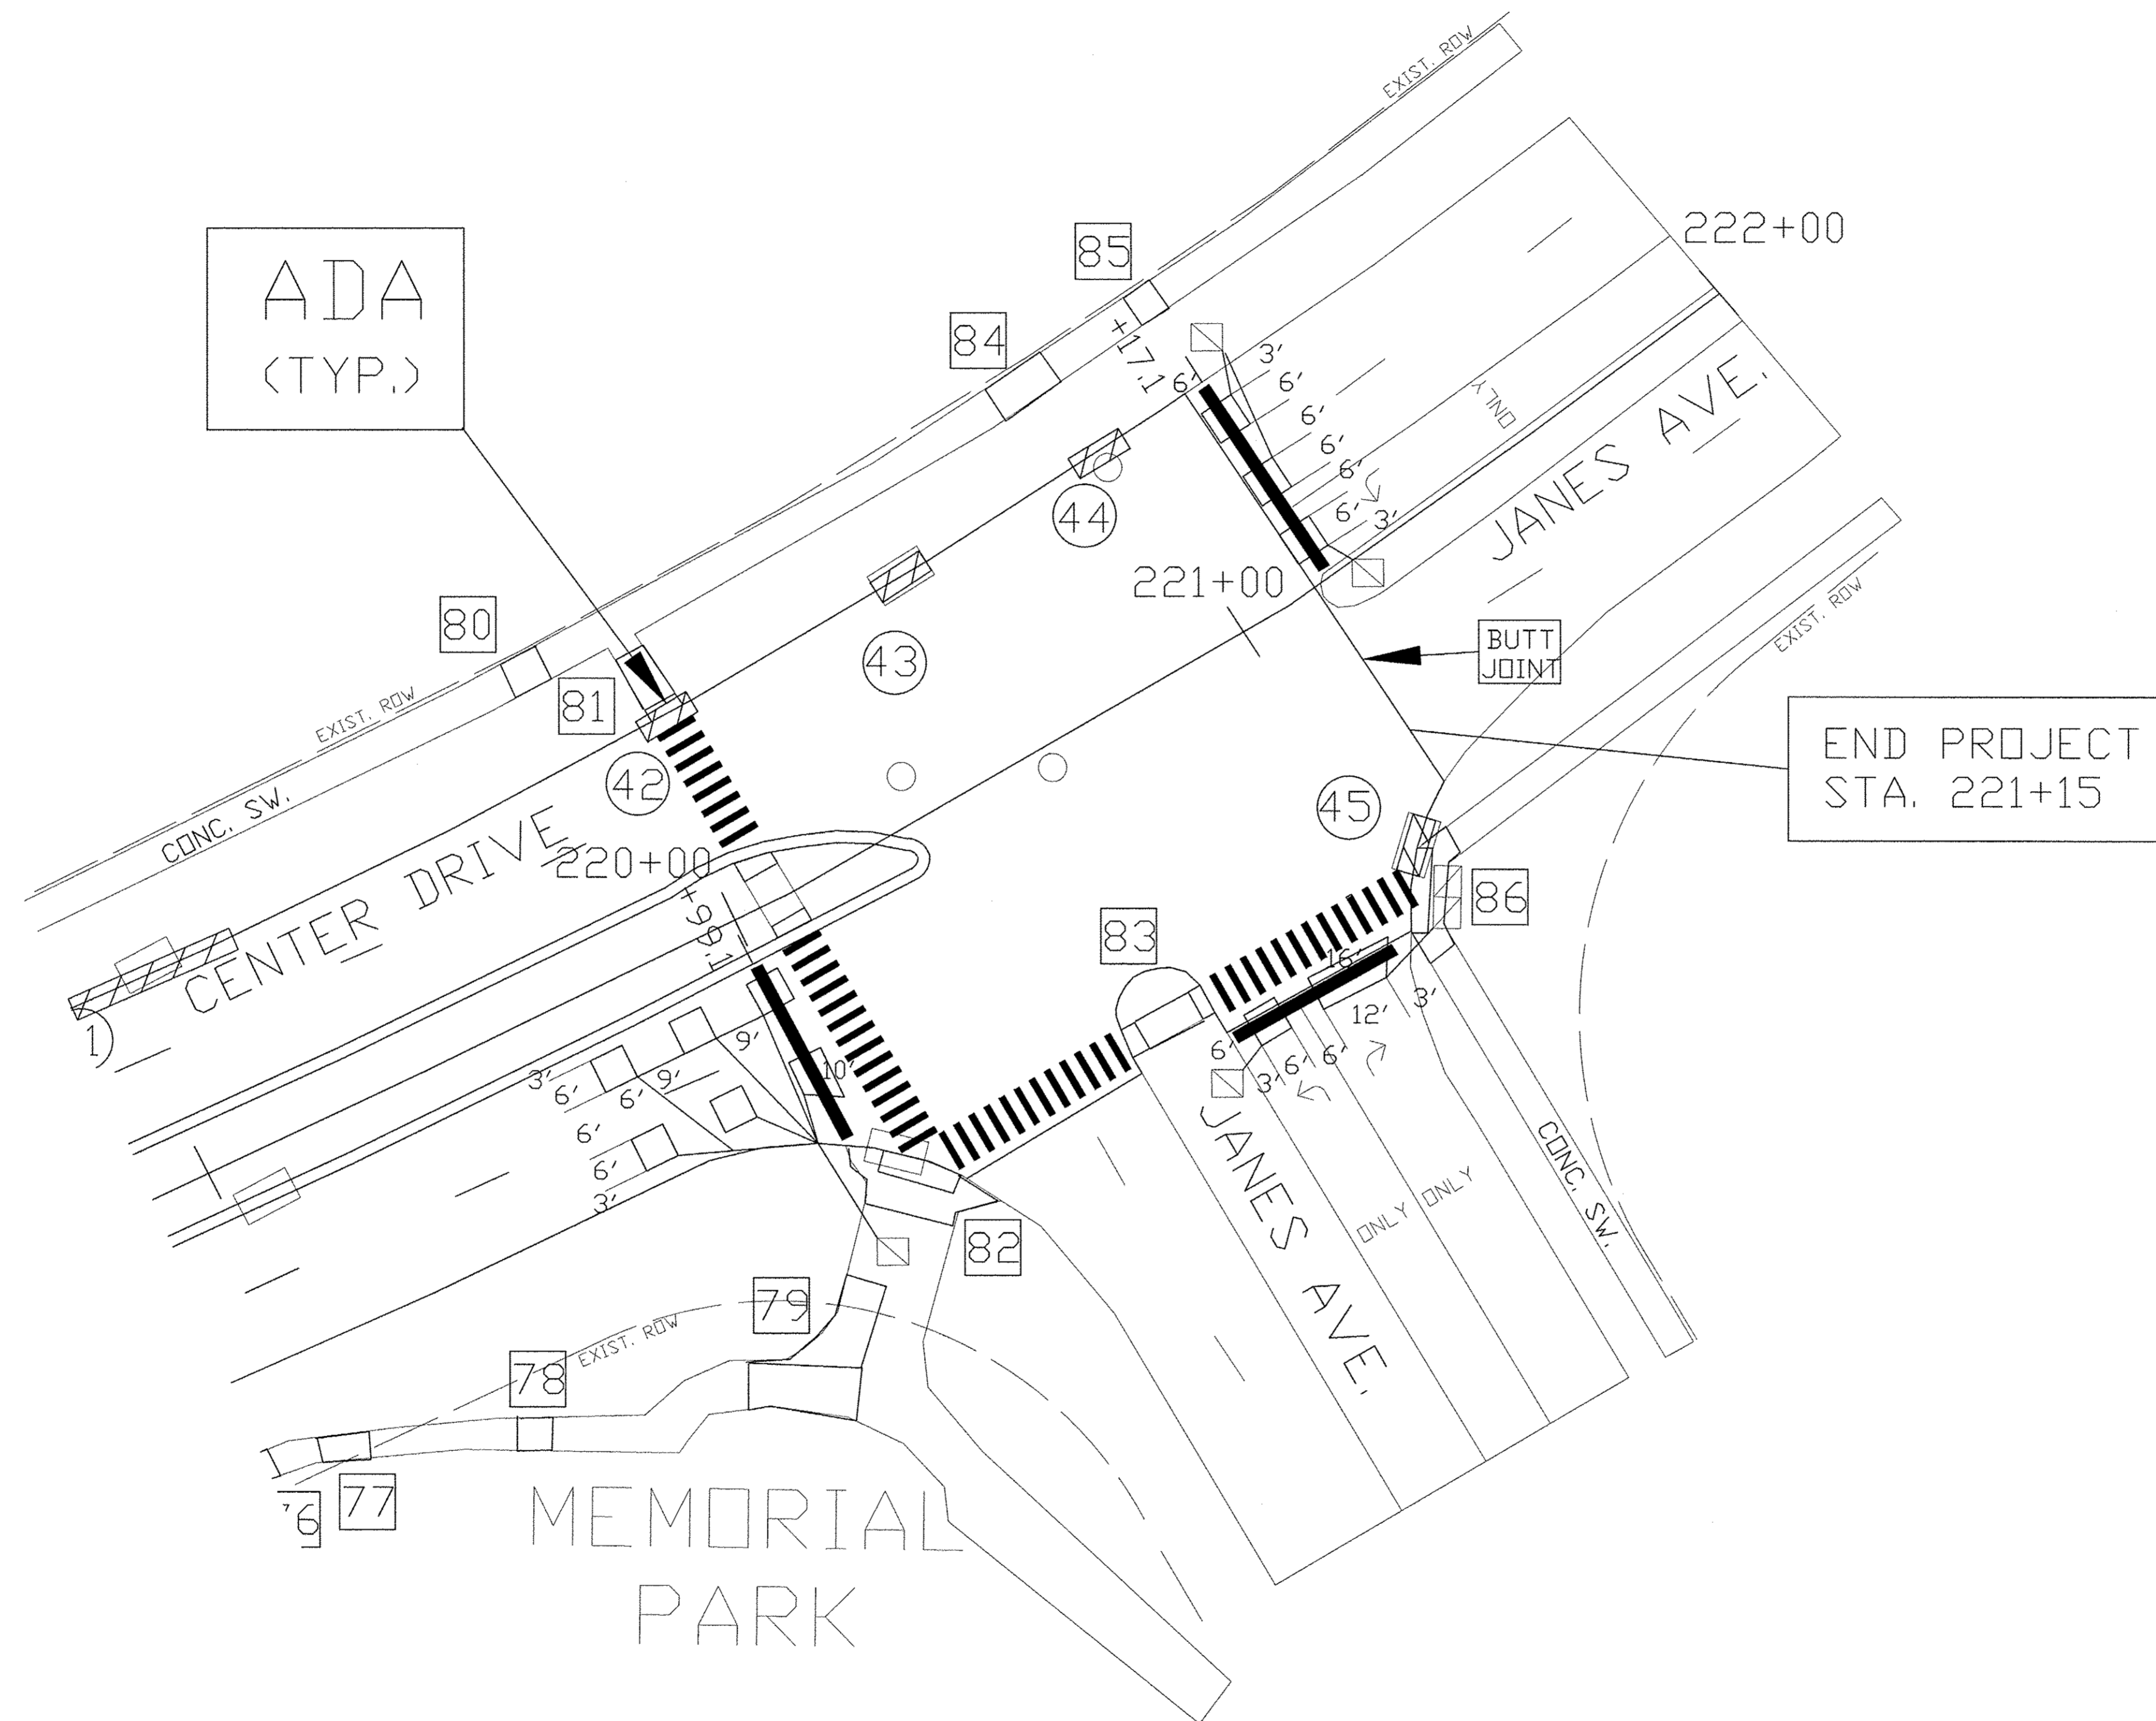

DETECTOR LOOPS SHALL BE INSTALLED
AFTER BINDER IS INSTALLED BUT BEFORE
SURFACE COURSE IS INSTALLED



VILLAGE OF WOODRIDGE
DEPARTMENT OF PUBLIC WORKS
1 Plaza Drive, Woodridge IL 60517 (630) 719-4753

DESIGNED - AF
DRAWN - AF
CHECKED -
DATE -

REVISED -

STATE OF ILLINOIS
DEPARTMENT OF TRANSPORTATION

JANES AVENUE, CENTER DRIVE
DETECTOR LOOP PLAN

SCALE: 1"=20' STA. 220+00

F.A.U. RTE.	SECTION	COUNTY	TOTAL SHEETS	SHEET NO.
3573	11-00068-00-RS	DUPAGE	17	10
ILLINOIS			CONTRACT NO. 63894 FEDERAL AID PROJECT	