


ORIGINAL SURVEY	SURVEYED _____	BY _____	DATE _____
NOTE BOOK	PLOTTED _____		
	TEMPLATE _____		
	AREAS _____		
	AREAS CHECKED _____		

FINAL SURVEY	SURVEYED _____	BY _____	DATE _____
NOTE BOOK	PLOTTED _____		
	TEMPLATE _____		
	AREAS _____		
	AREAS CHECKED _____		

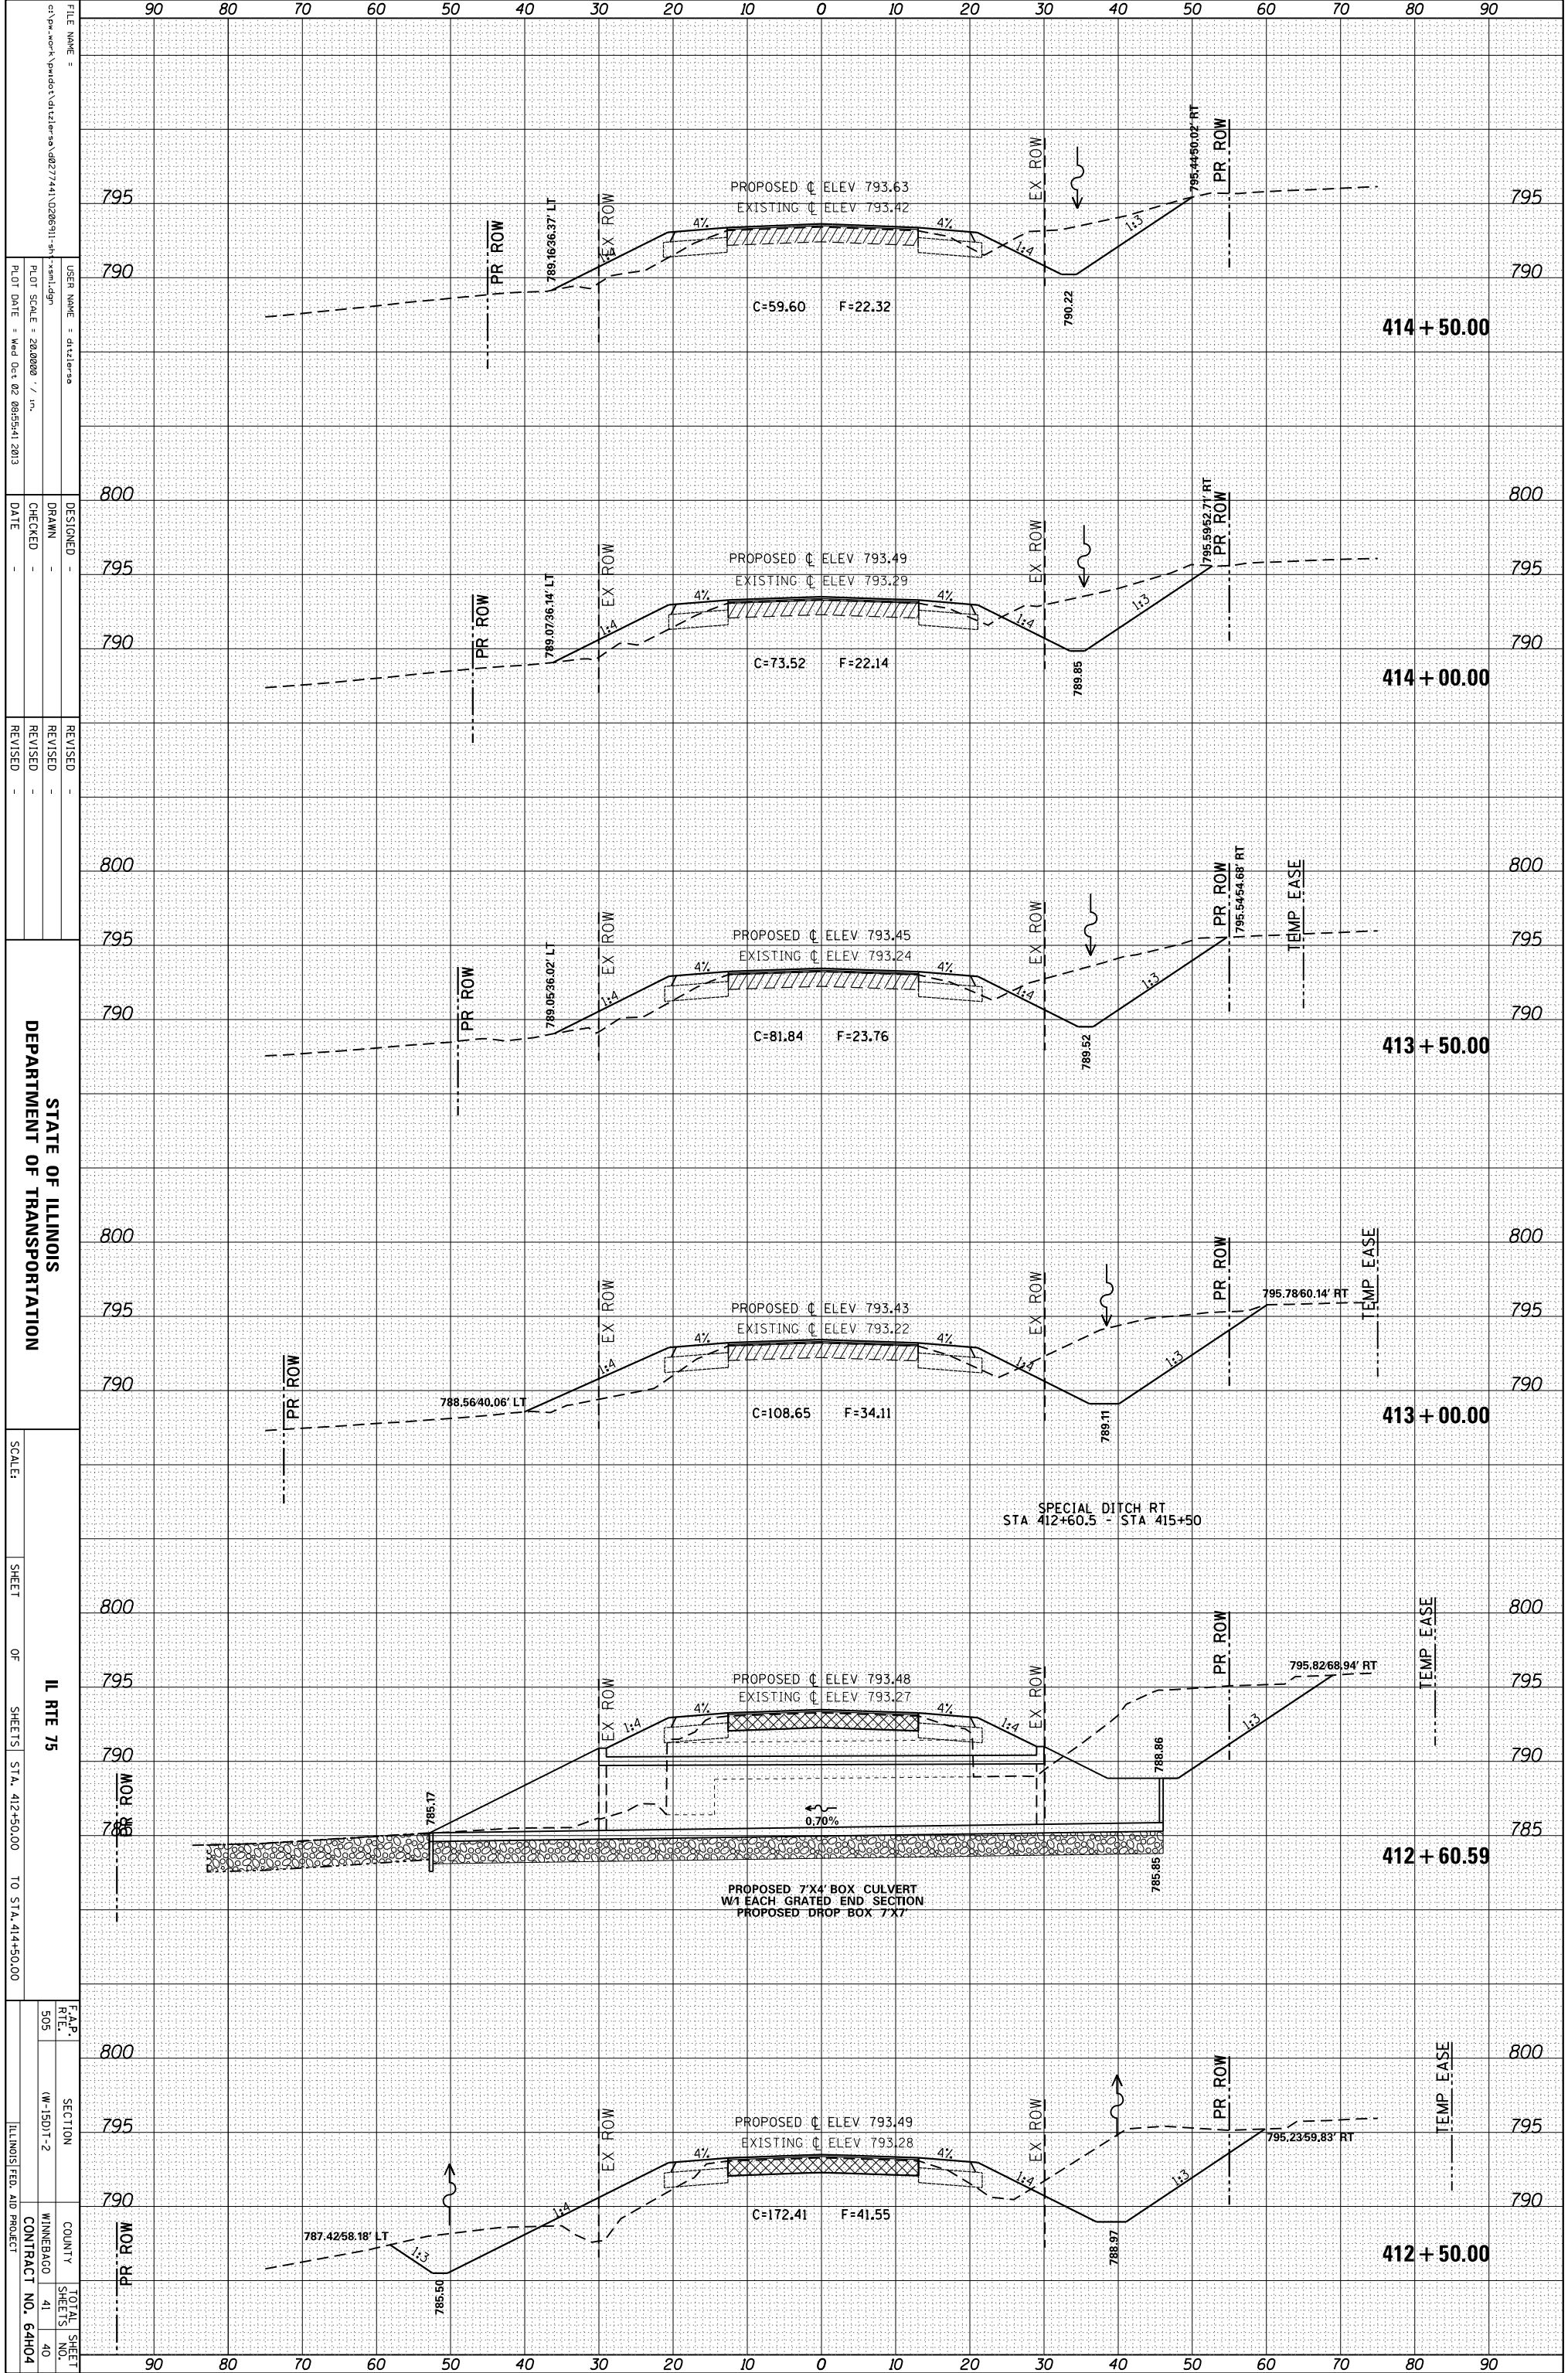

FILE NAME = c:\pwwork\product\dlzler\sa\08277441\026911-sh1-ssal.dgn
 USER NAME = dlzler\sa
 PLOT SCALE = 28.0000 / in.
 PLOT DATE = Wed Oct 02 08:54:11 2013

DESIGNED -
 DRAWN -
 CHECKED -
 DATE -

REVISOR -
 REVISION -
 REVISION -
 REVISION -

STATE OF ILLINOIS
 DEPARTMENT OF TRANSPORTATION

SCALE: _____

SHEET _____ OF _____ SHEETS

IL RTE 75
 STA. 412+50.00 TO STA. 414+50.00

F.A.P. R.T.E. SECTION COUNTY TOTAL SHEETS NO. 505 (W-150)T-2 WINNEBAGO 41 40 CONTRACT NO. 64H04 ILLINOIS FED. AID PROJECT