


PLOT DATE = 12/1/2009
 FILE NAME = G:\ENVI\06-0790-13_TASK\A\C\1\5\1\1\TEMP\TEMP_PLOT.dwg
 USER NAME = BUS278

ORIGINAL SURVEY	SURVEYED	DATE

FINAL SURVEY	SURVEYED	DATE

BY	DATE

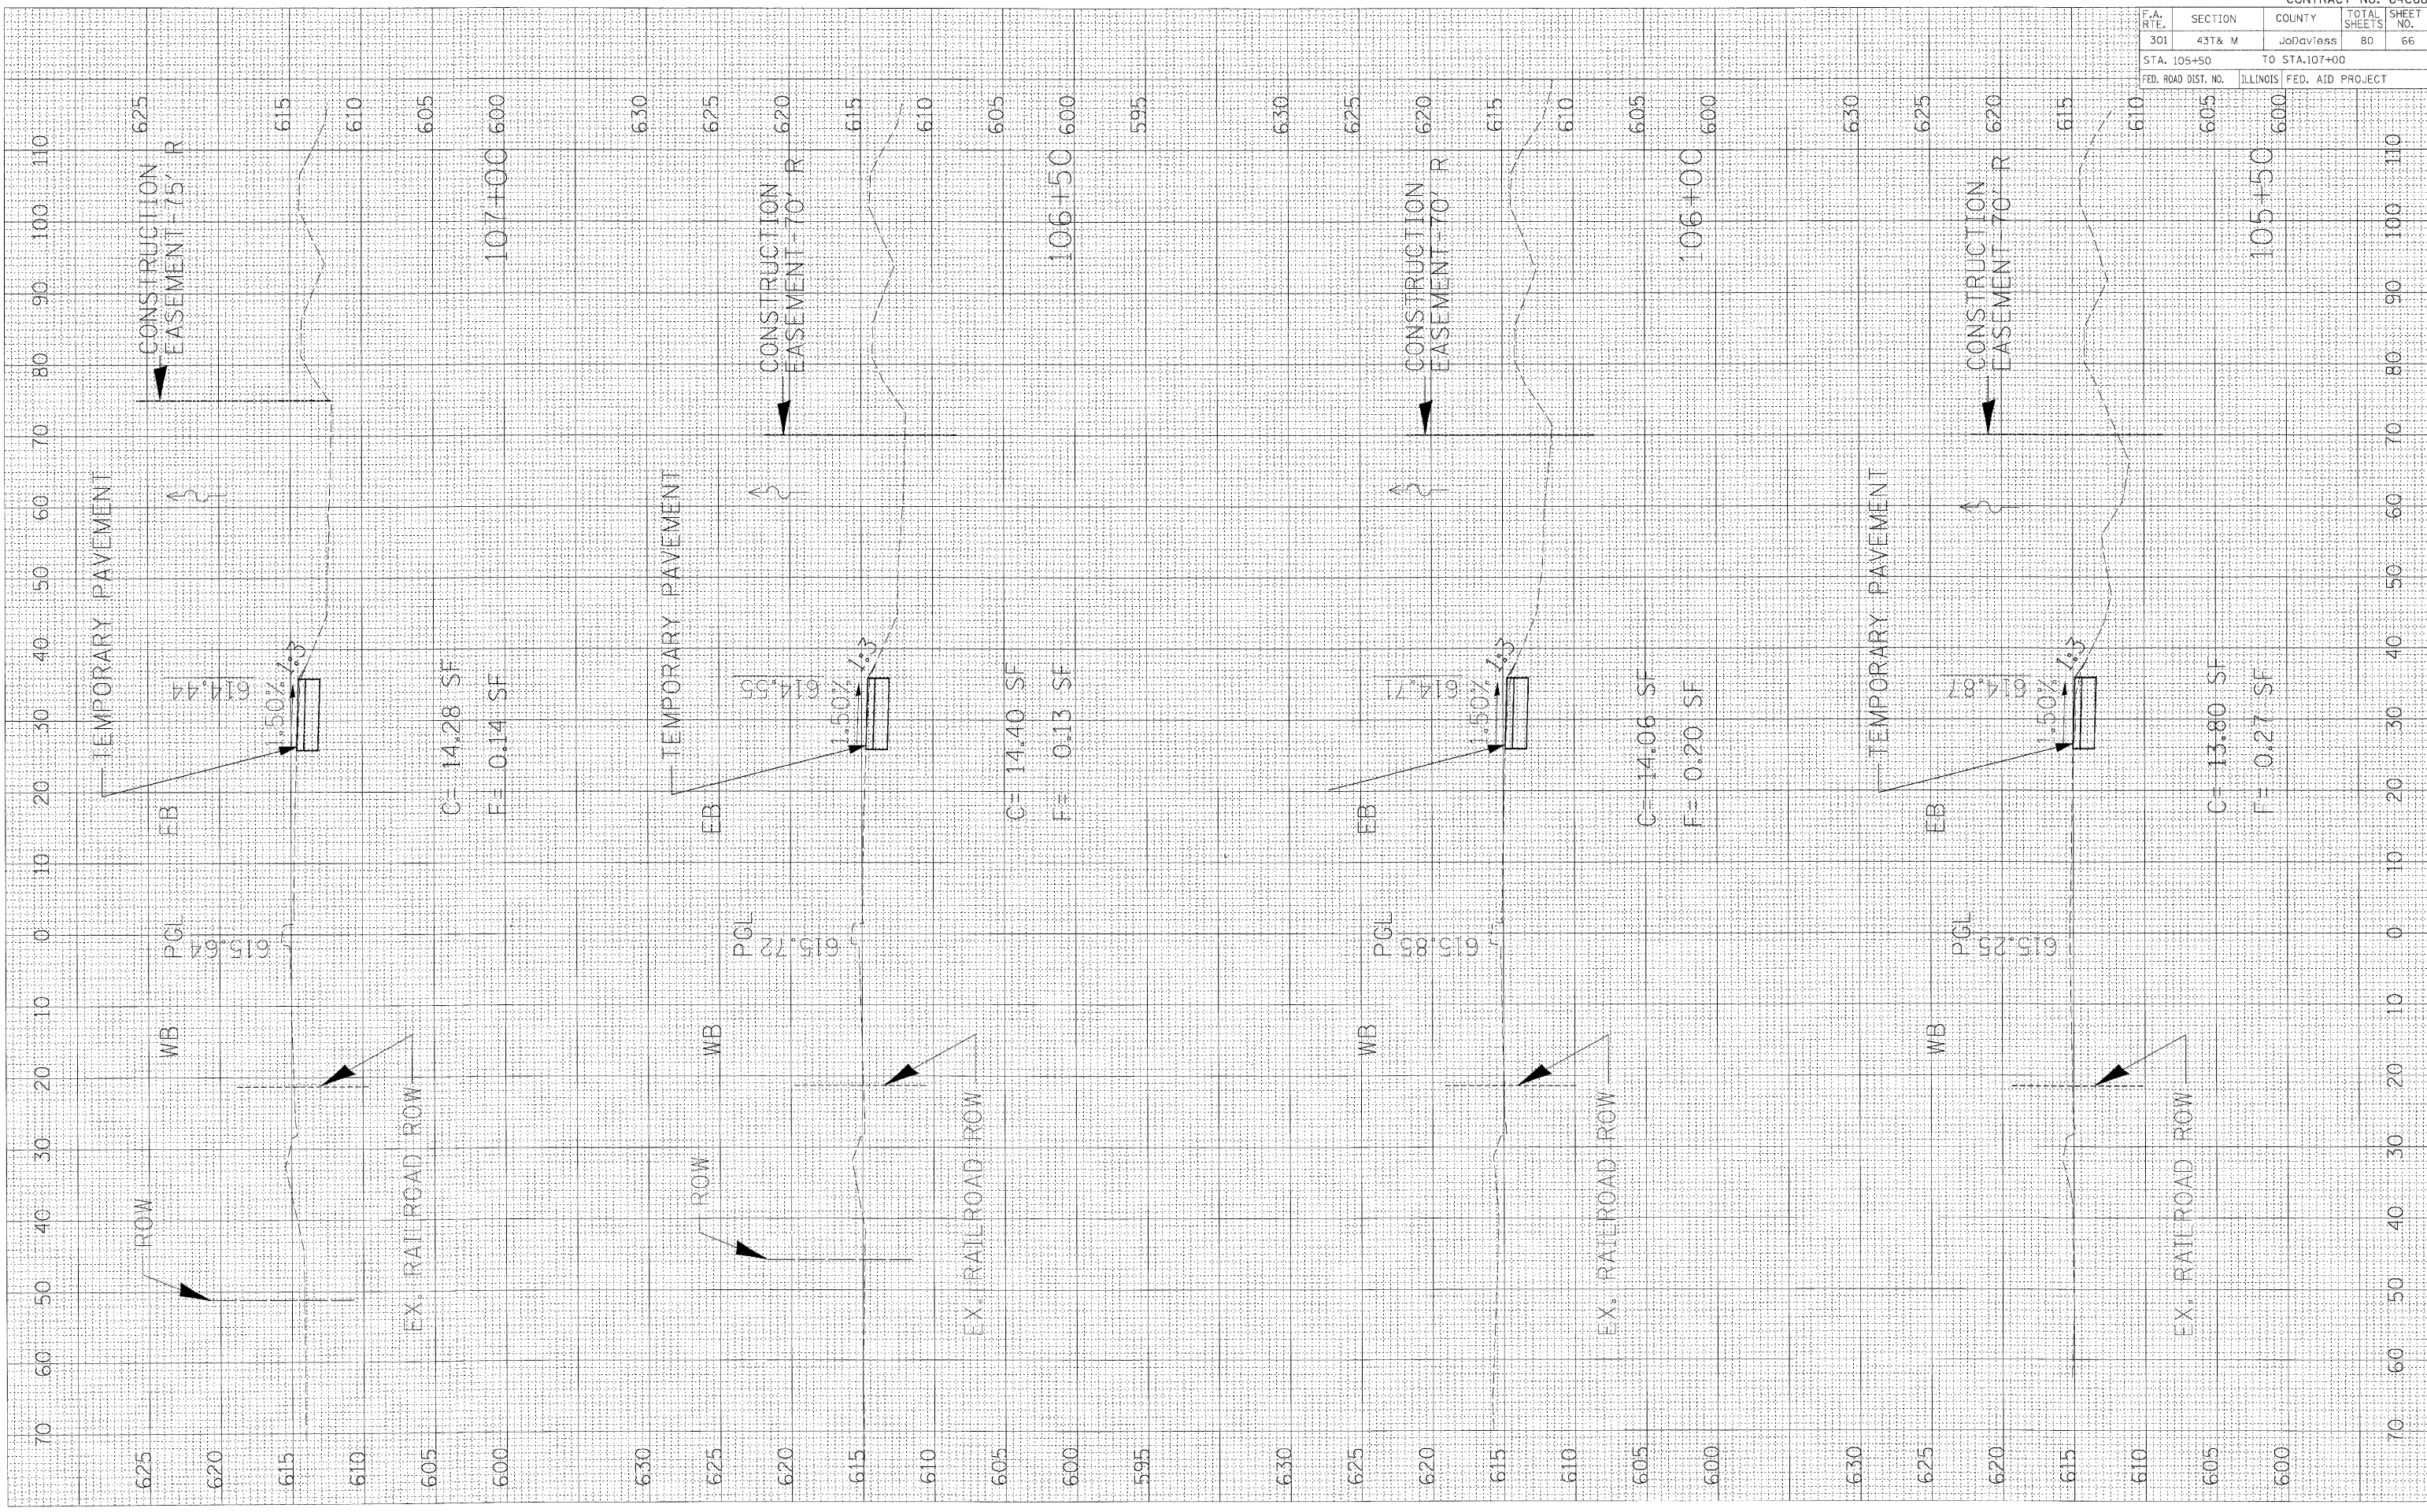

CONTRACT NO. 64C68				
F.A. RTE.	SECTION	COUNTY	TOTAL SHEETS	SHEET NO.
301	431& M	JoDavless	80	66
STA. 105+50		TO STA. 107+00		
FED. ROAD DIST. NO.		ILLINOIS FED. AID PROJECT		

