

F.A.I. RTE.	SECTION	COUNTY	TOTAL SHEETS	SHEET NO.
57	10-30RA-1-2	CHAMPAIGN	119	88
STA. 129+00.00		TO STA. 129+25.00		
FED. ROAD DIST. NO. ILLINOIS		FED. AID PROJECT		

BY	DATE


NO.	AREAS CHECKED

BY	DATE

NO.	AREAS CHECKED

PLOT DATE = 12/2/2005  
 FILE NAME = 1015682  
 PLOT SCALE = 1/8" = 100'  
 USER NAME = shererjm

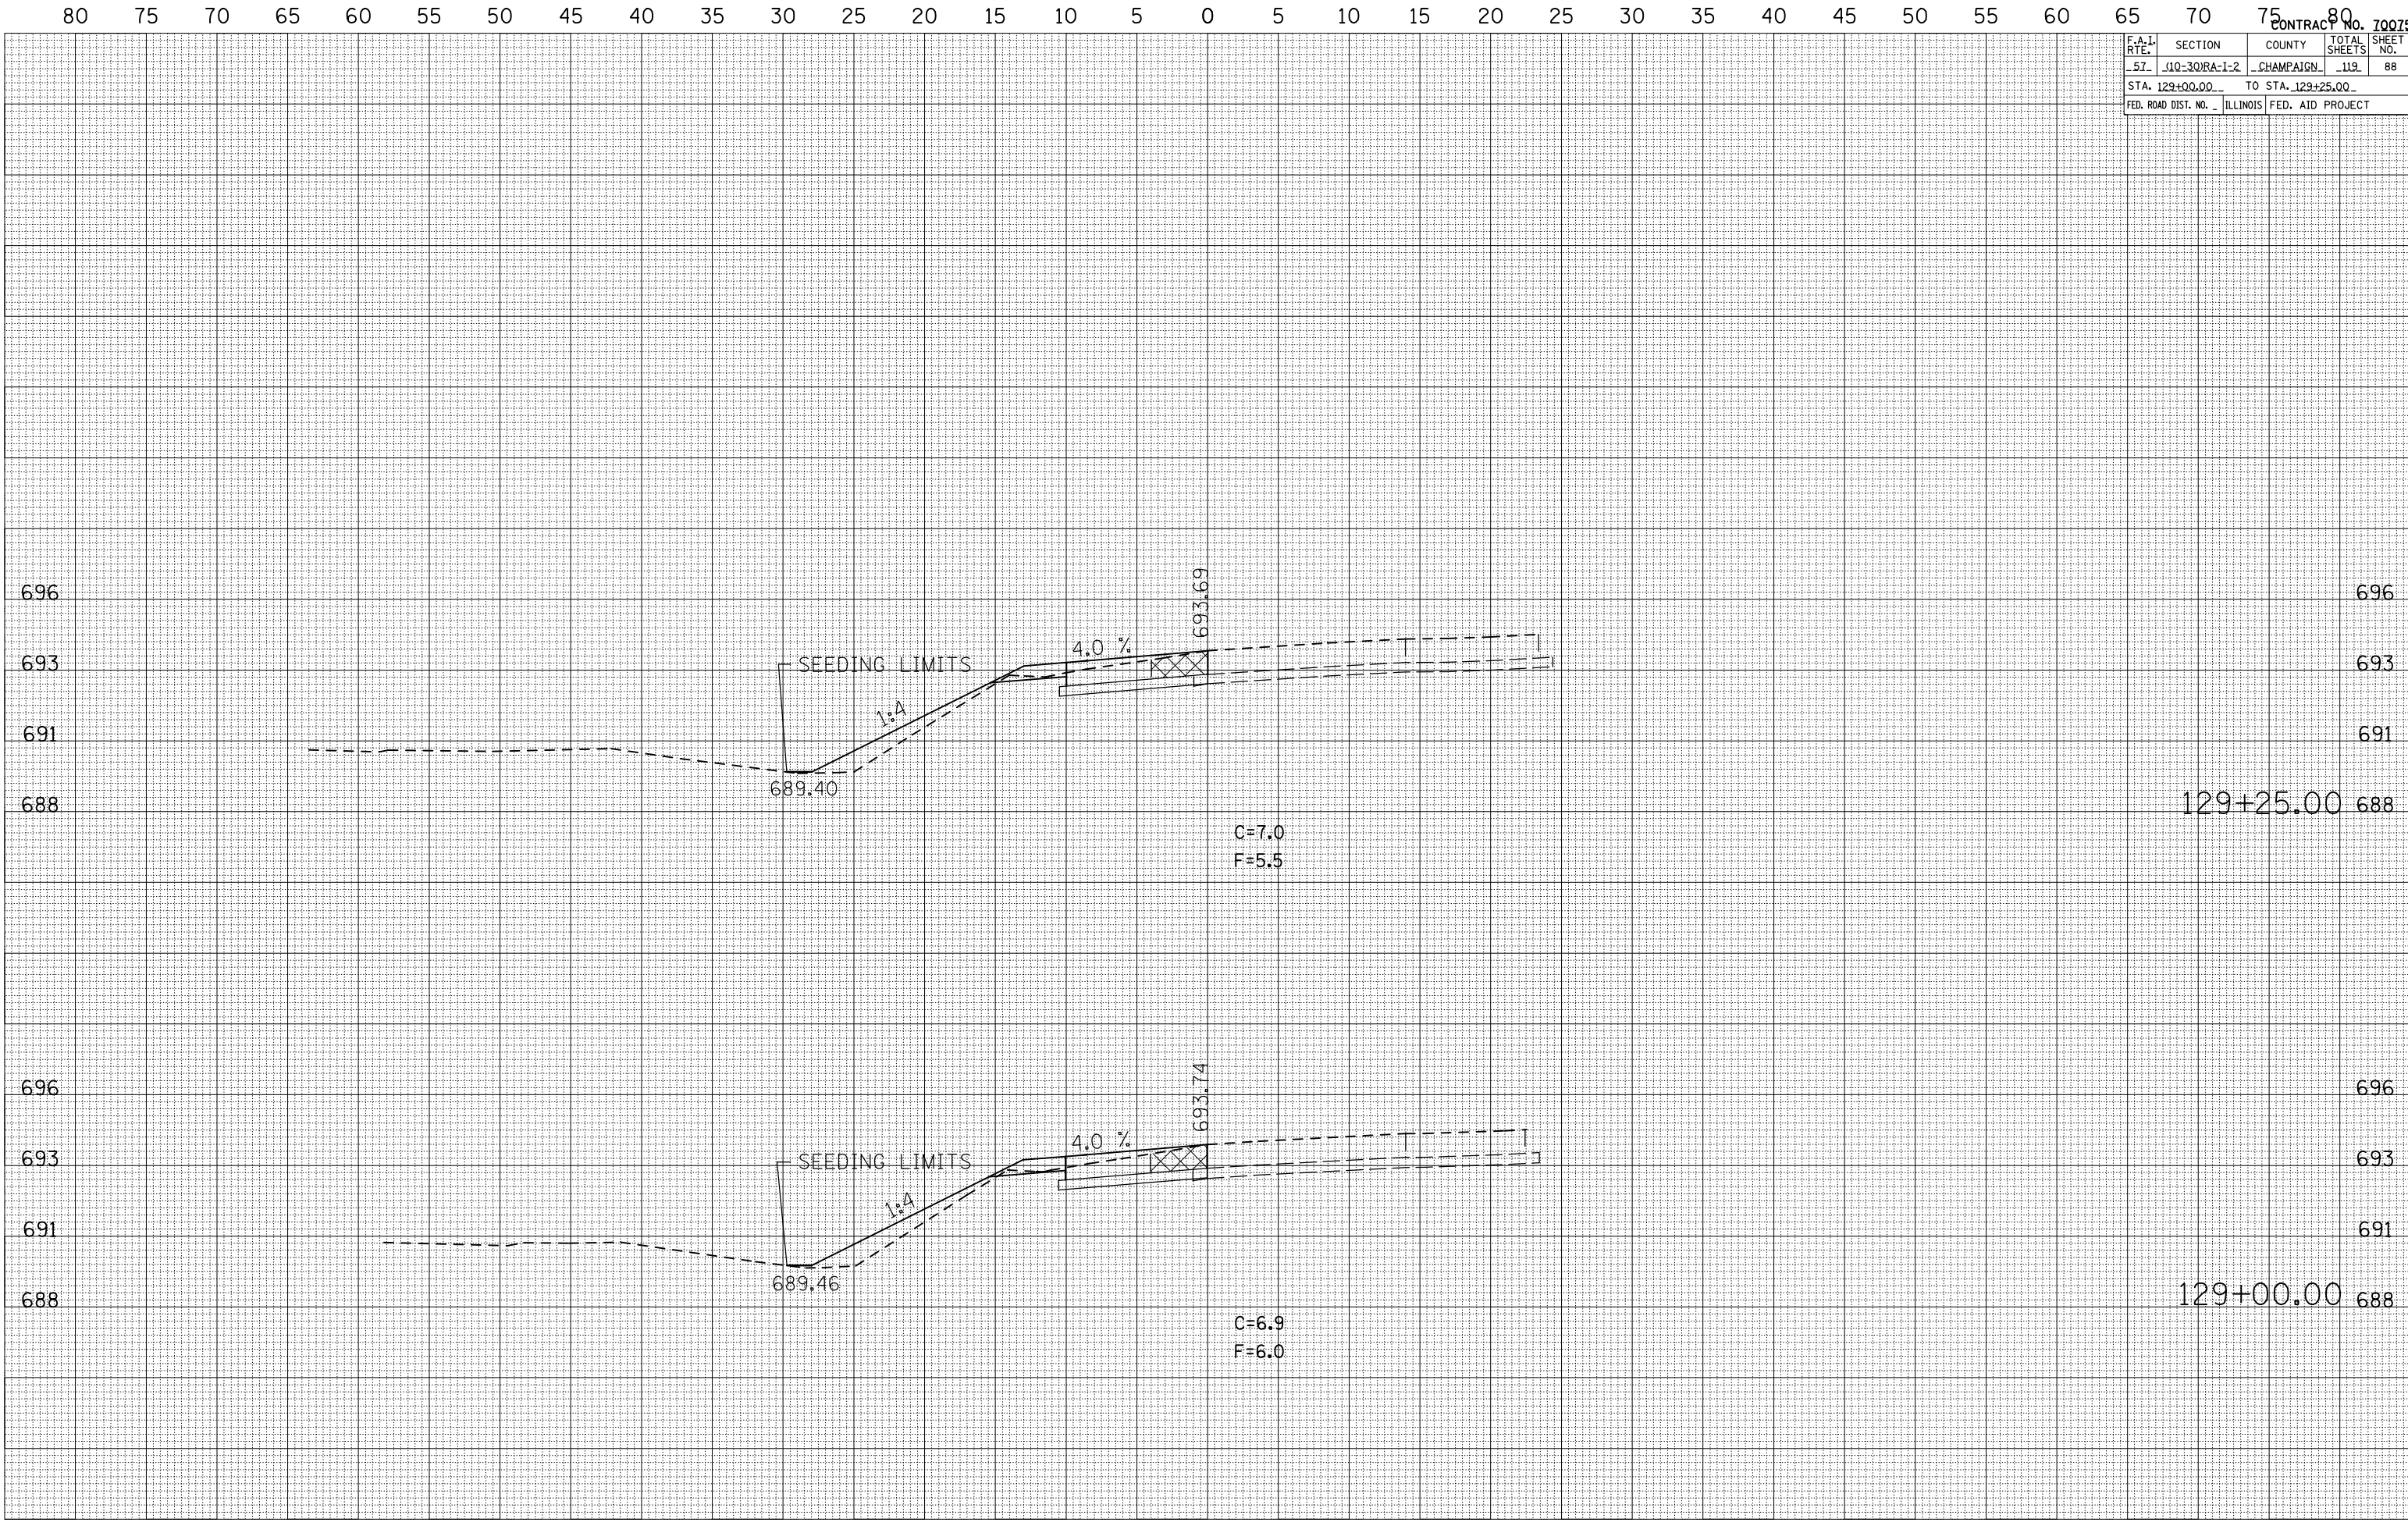

129+25.00

129+00.00