


F.A.I. RTE.	SECTION	COUNTY	TOTAL SHEETS	SHEET NO.
57	10-30RA-1-2	CHAMPAIGN	119	98
STA. 141+00.00		TO STA. 141+20.00		
FED. ROAD DIST. NO. ILLINOIS		FED. AID PROJECT		

BY	DATE

NO.	DATE	BY	DESCRIPTION

NO.	DATE	BY	DESCRIPTION

PLOT DATE = 12/2/2009
 FILE NAME = 1015582
 PLOT SCALE = 1/8" = 10.00'
 USER NAME = shererjm

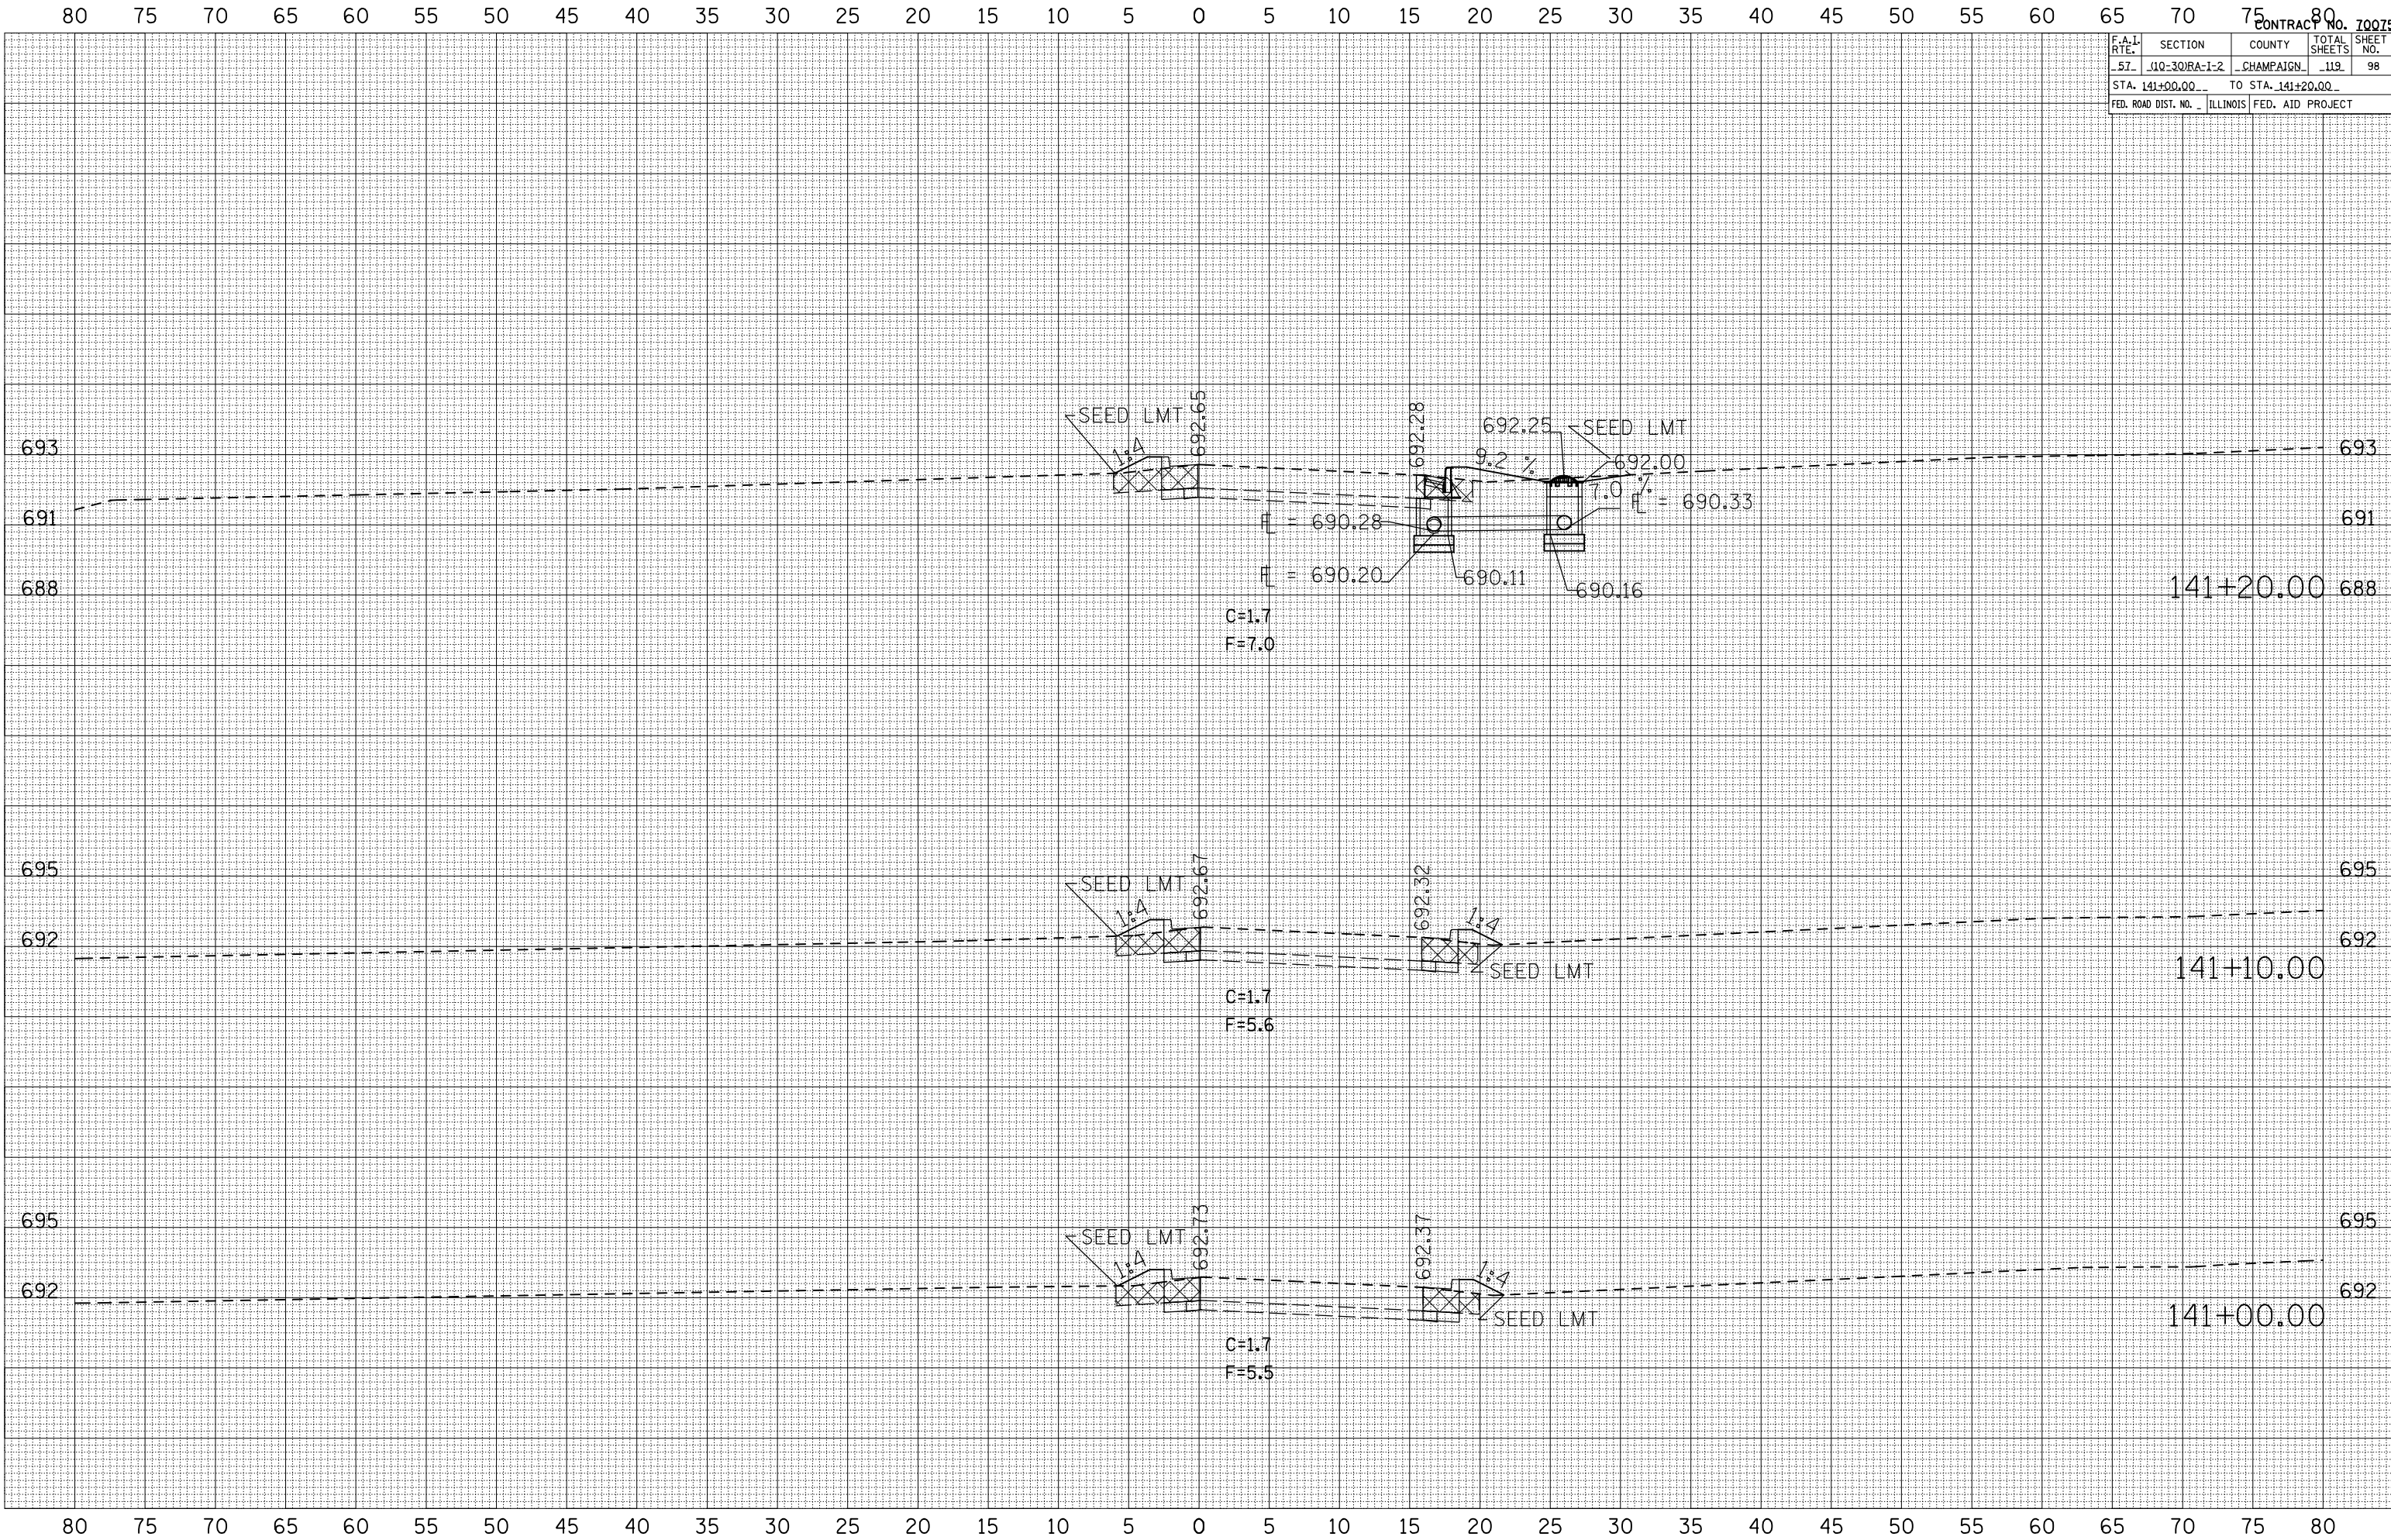

SOUTHBOUND CAR PARKING RAMPS/ LOT XS SCALE = 5:2.5