


FILE NAME =	USER NAME =	DESIGNED -	REVISED -	<b>STATE OF ILLINOIS</b> <b>DEPARTMENT OF TRANSPORTATION</b>	<b>IL 8 MAINLINE</b> SCALE: SHEET NO. OF SHEETS STA. 154+69.95 TO STA. 155+00.00	F.A.P. RTE. 399 SECTION 36 R-8 COUNTY TAZEWELL TOTAL SHEETS 429 SHEET NO. 256 CONTRACT NO. 68258 ILLINOIS FED. AID PROJECT
Copy of sshtmodtgn		DRAWN -	REVISED -			
		CHECKED -	REVISED -			
		DATE -	REVISED -			

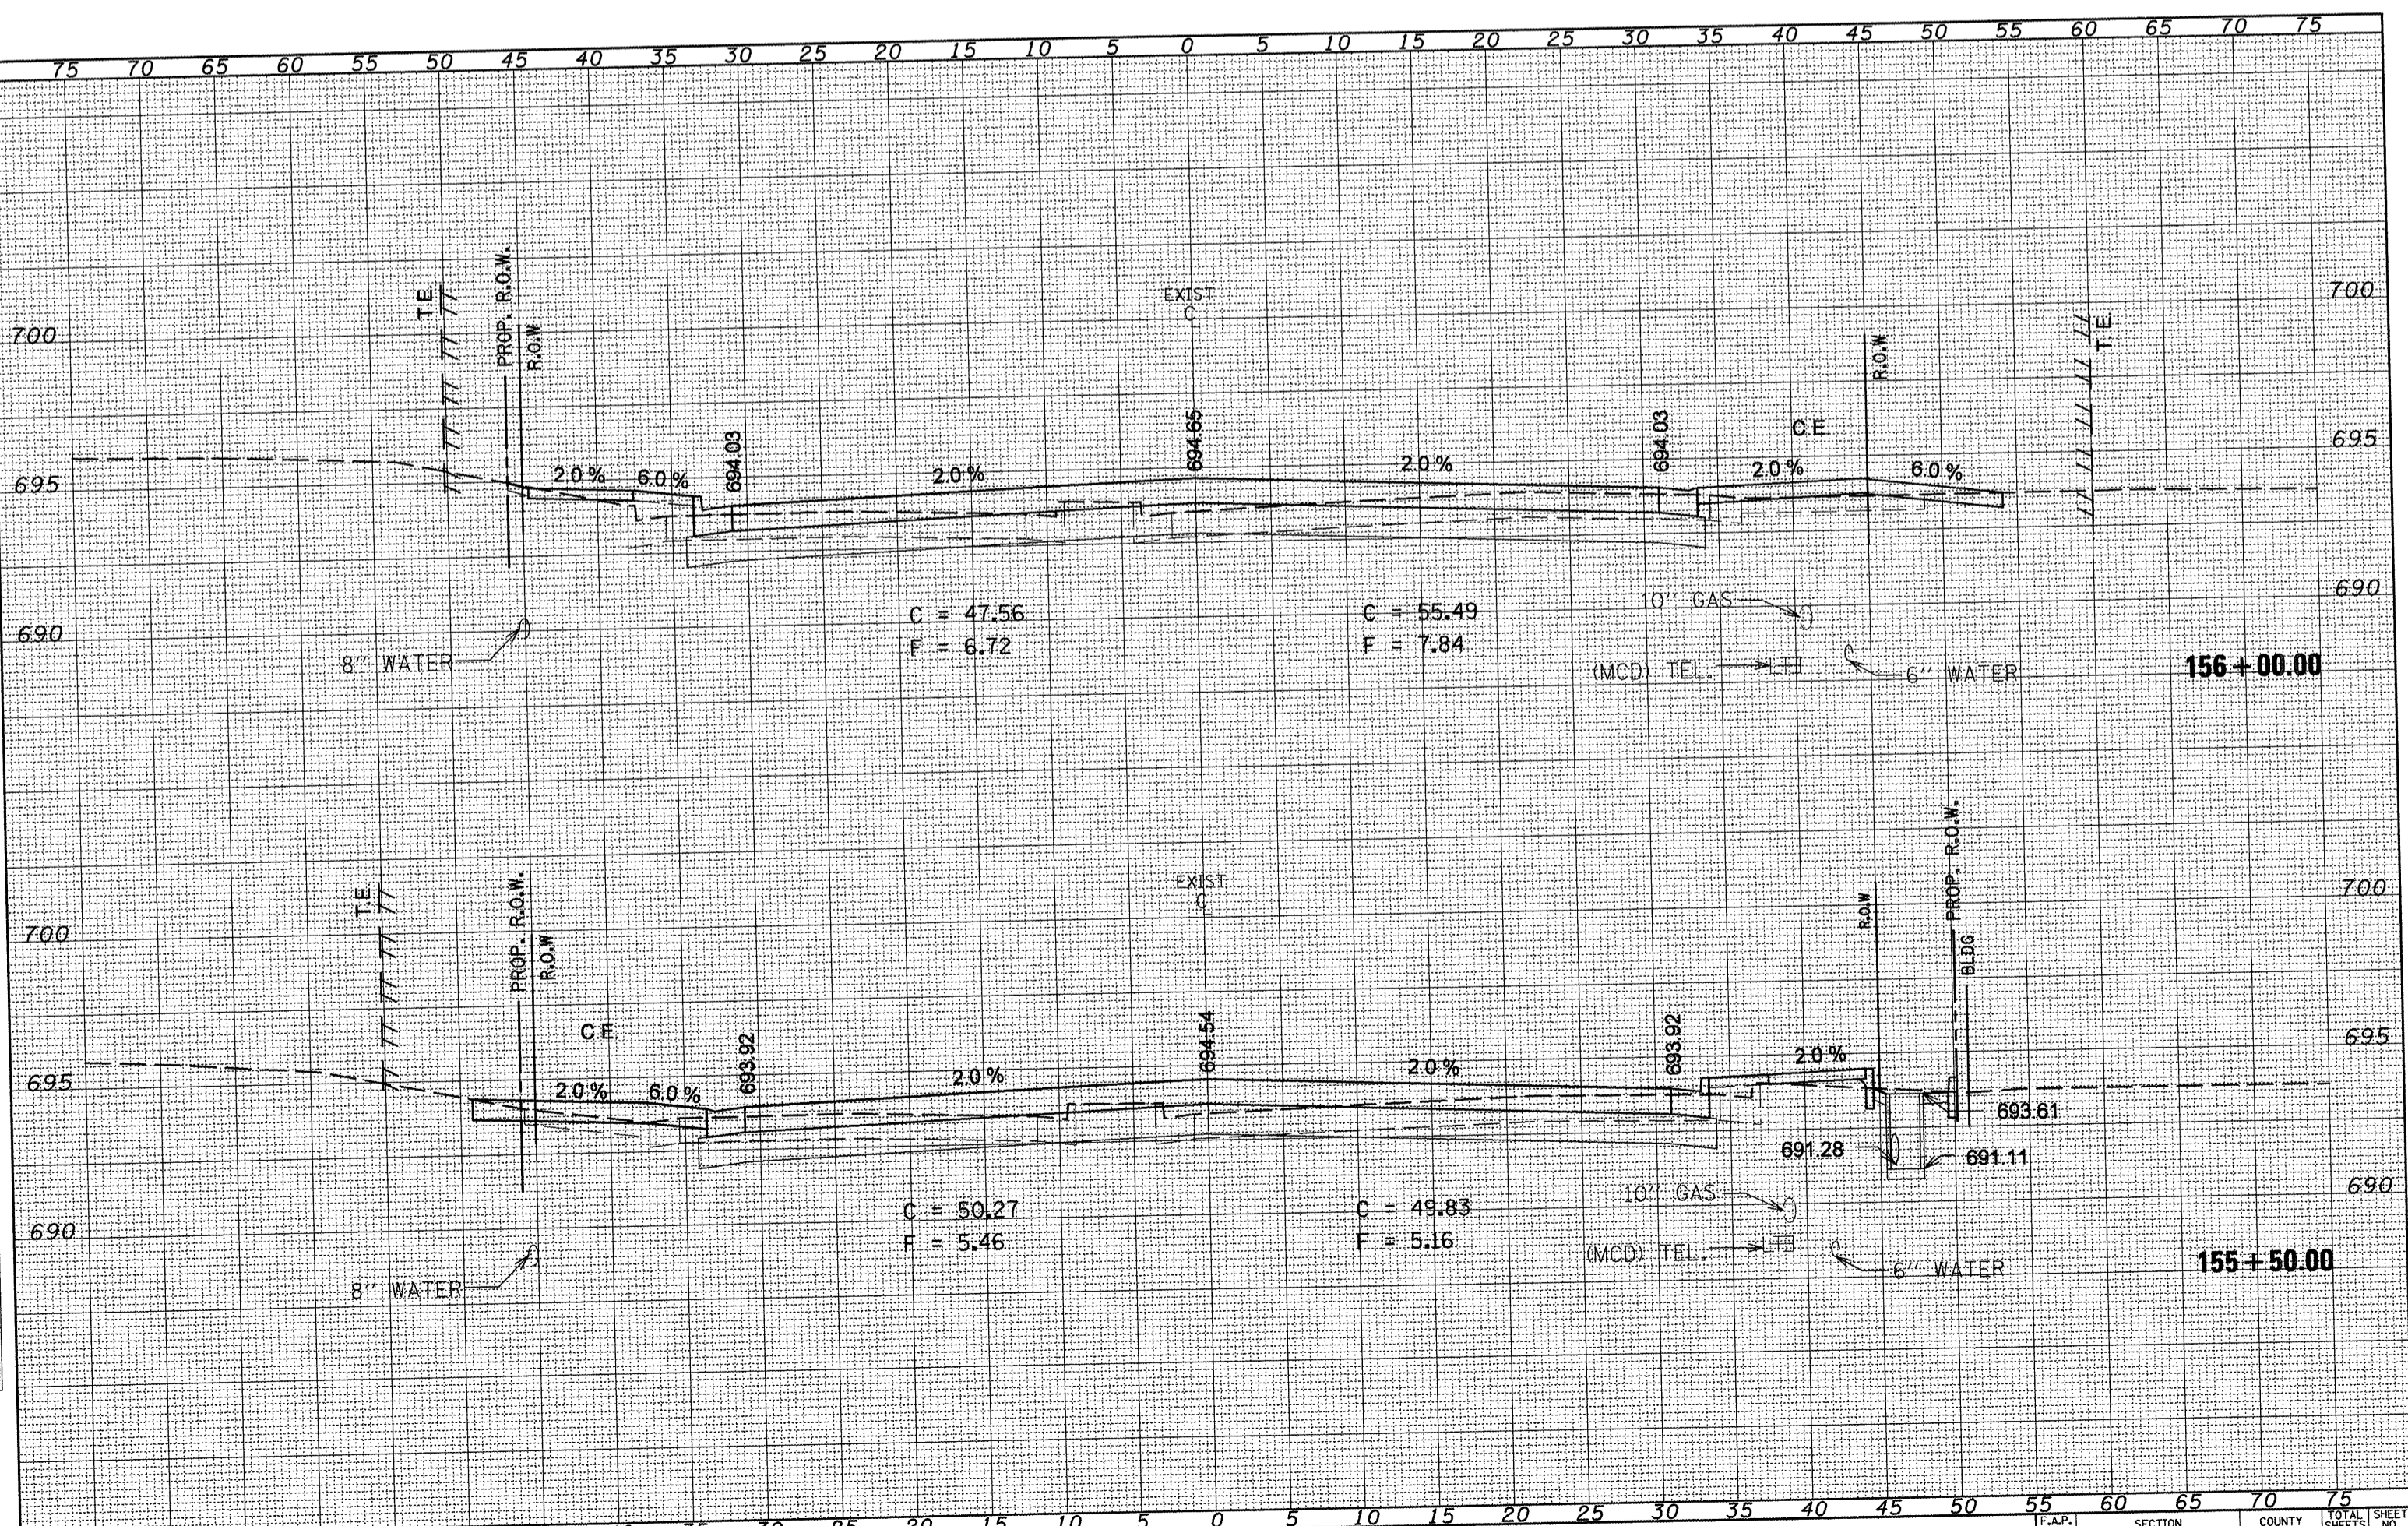

FILE NAME =	USER NAME =	DESIGNED -	REVISED -	<b>STATE OF ILLINOIS</b> <b>DEPARTMENT OF TRANSPORTATION</b>	<b>IL 8 MAINLINE</b> SCALE: SHEET NO. OF SHEETS STA. 155+50.00 TO STA. 156+00.00	F.A.P. RTE. 399 SECTION 36 R-8 COUNTY TAZEWELL TOTAL SHEETS 429 SHEET NO. 257 CONTRACT NO. 68258 ILLINOIS FED. AID PROJECT
Copy of sshtmodtgn		DRAWN -	REVISED -			
		CHECKED -	REVISED -			
		DATE -	REVISED -			