


TRACT NO. 70389

LECTION	COUNTY	TOTAL SHEETS	HEET NO.
(9BR)BR	EDGAR	31	30
50.00	TO STA. 163+00.00		
ST. NO.	ILLINOIS	FED. AID	PROJECT

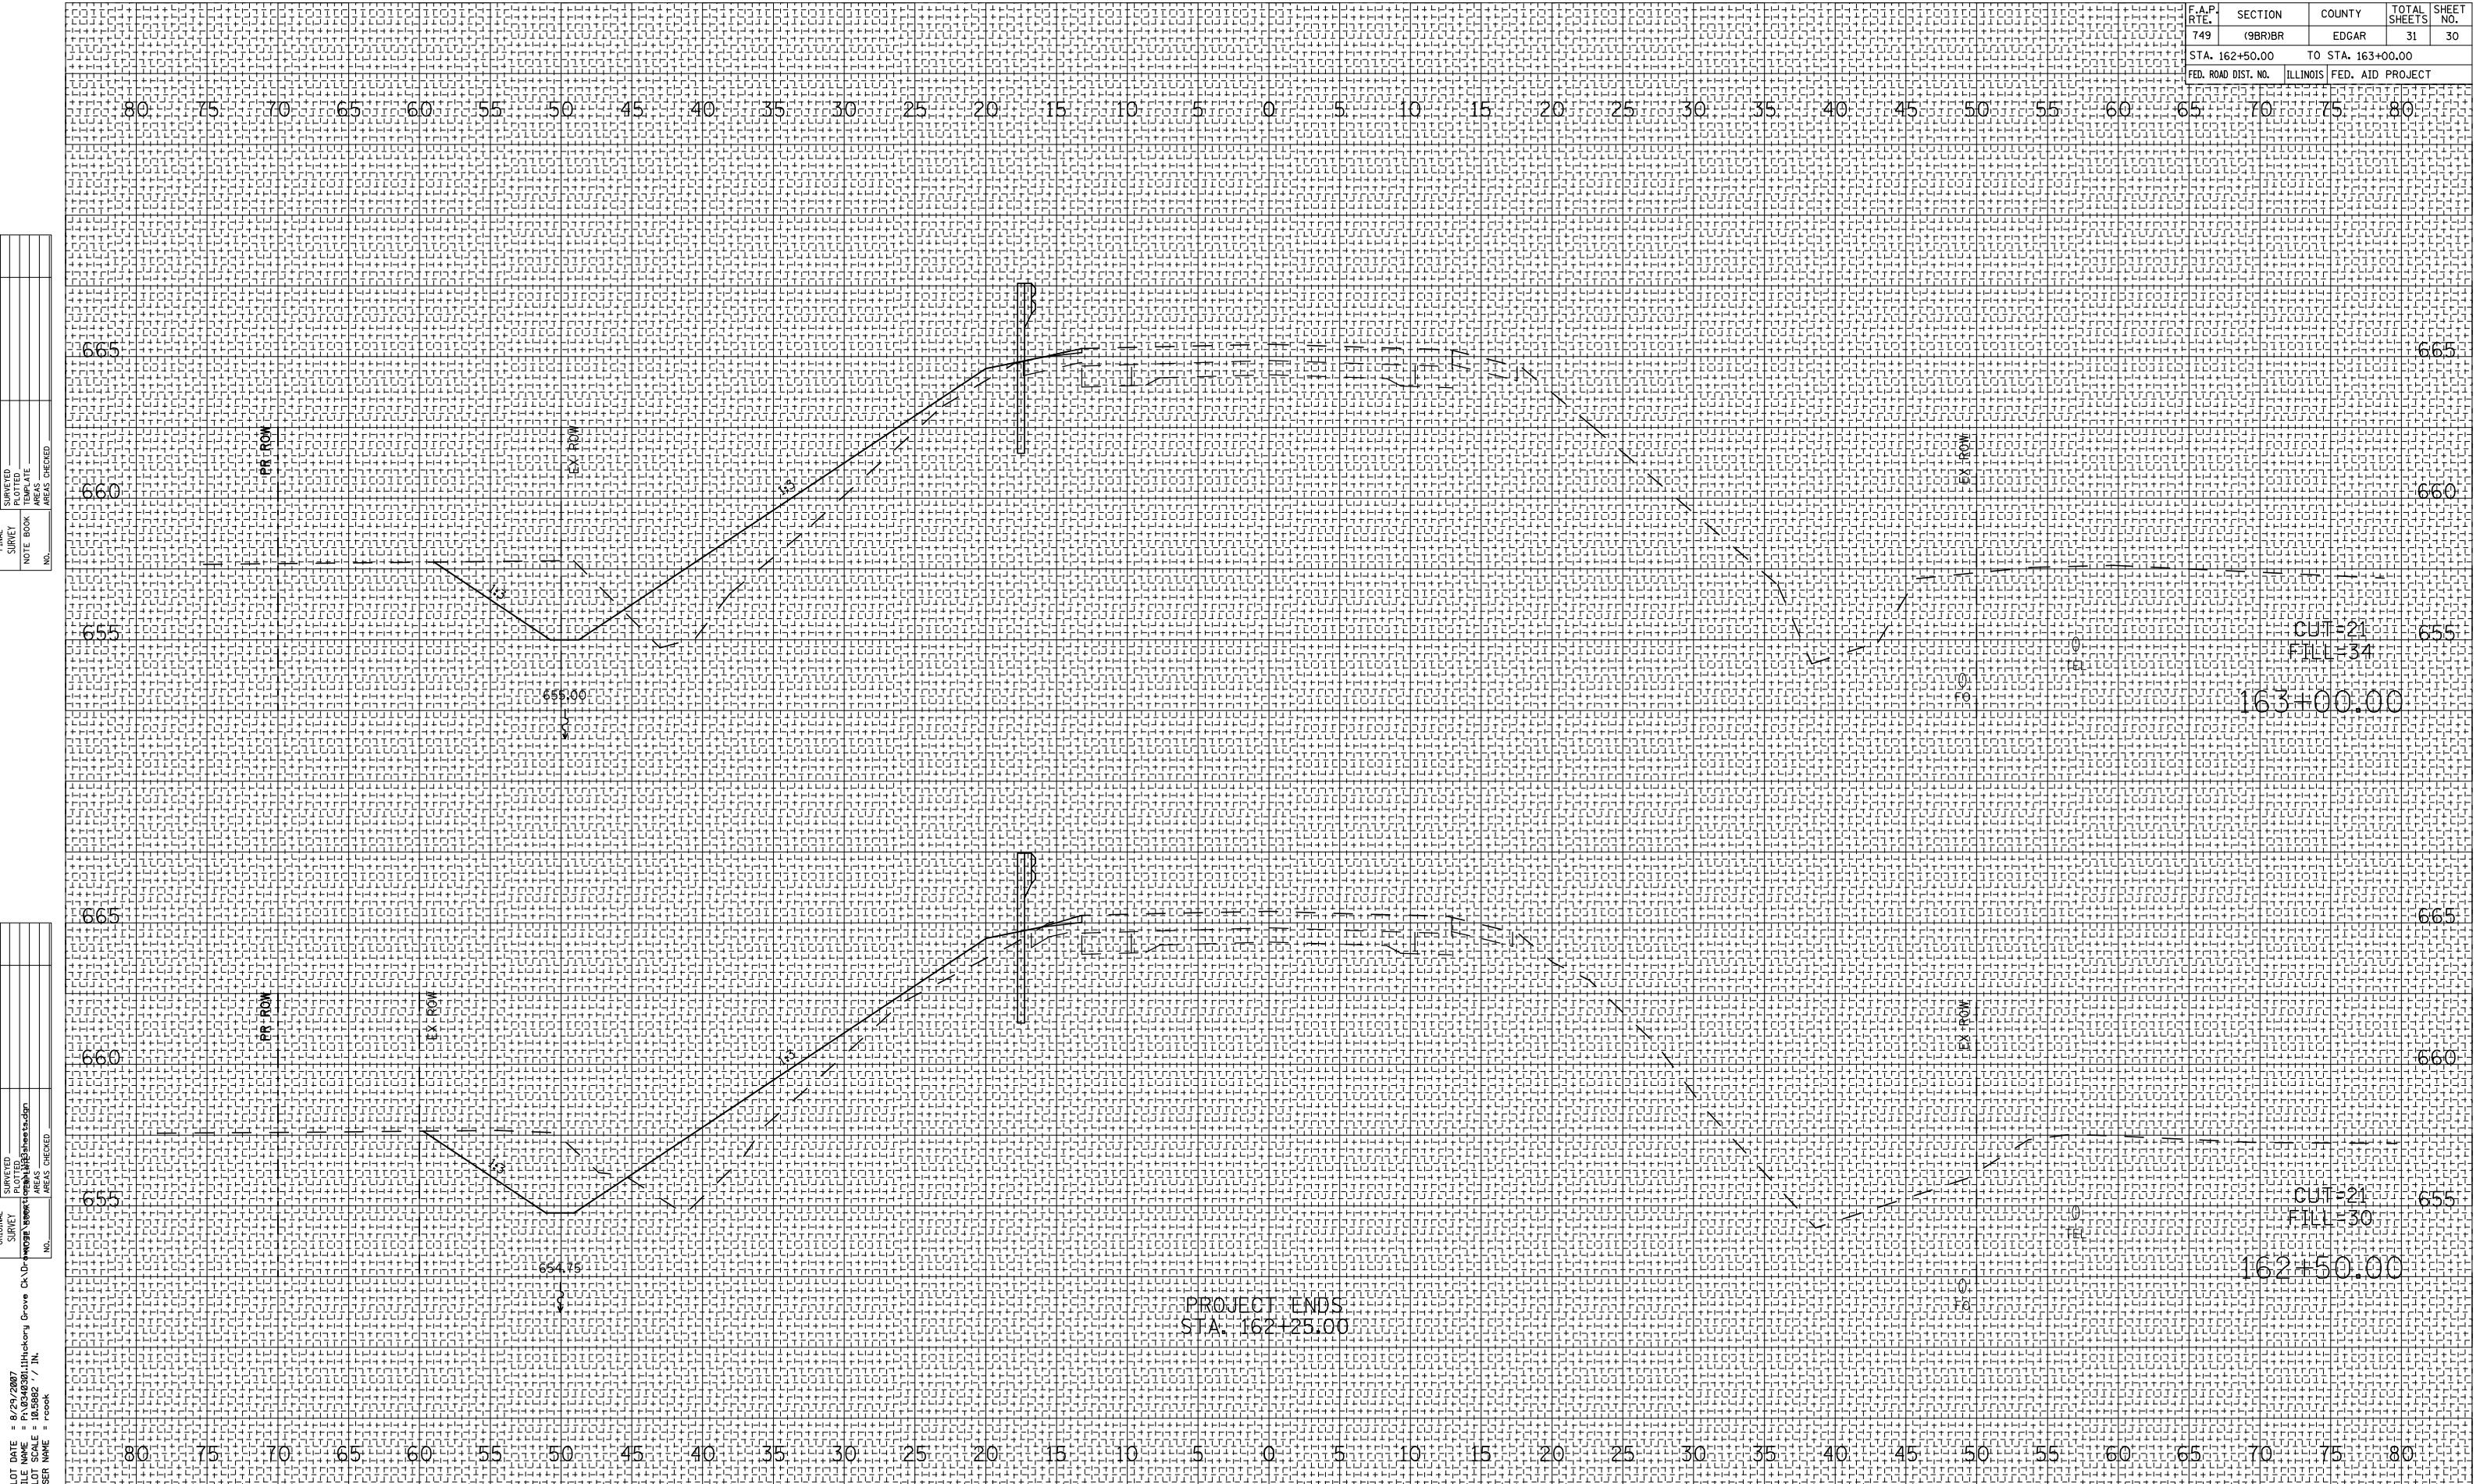

PLOT DATE = 8/2
FILE NAME = P:\G
PLOT SCALE = 10.5
USER NAME = rco

BLANK, WESSELINK, COOK & ASSOCIATES

ENGINEERS - CONSULTANTS

DECATUR, ILLINOIS

A.P. 749 (IL RTE. 133) SECTION (9BR)BR

EDGAR COUNTY