



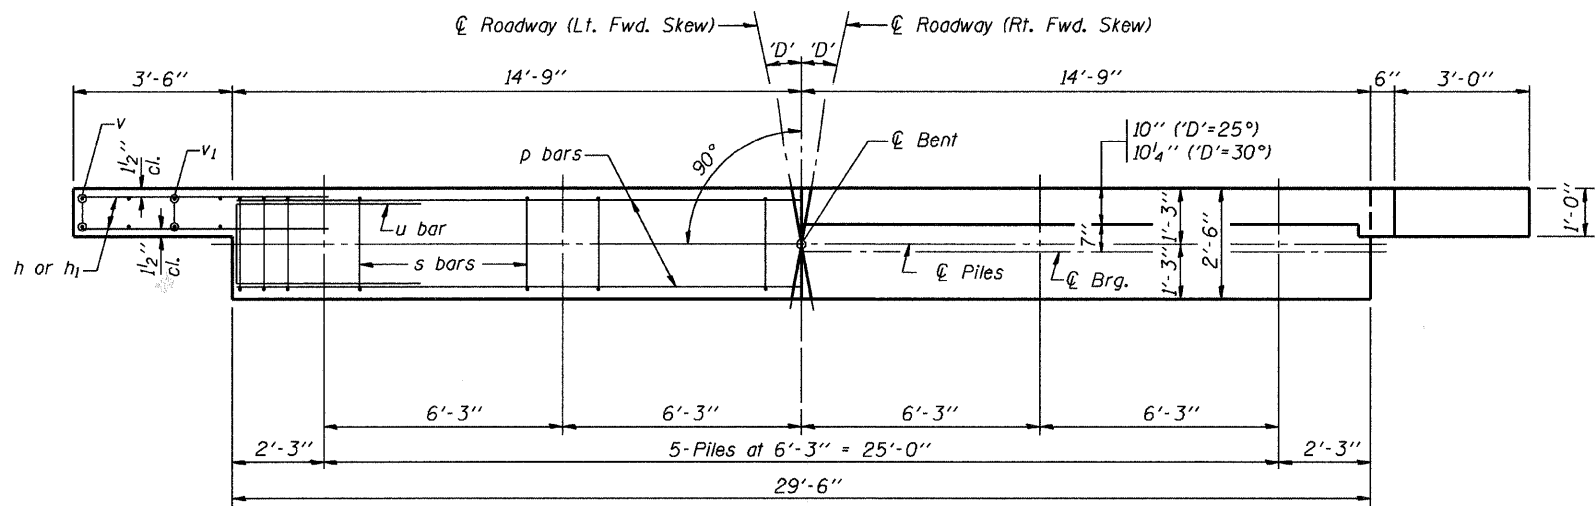

PLAN
('D'=Designated Skew Angle)

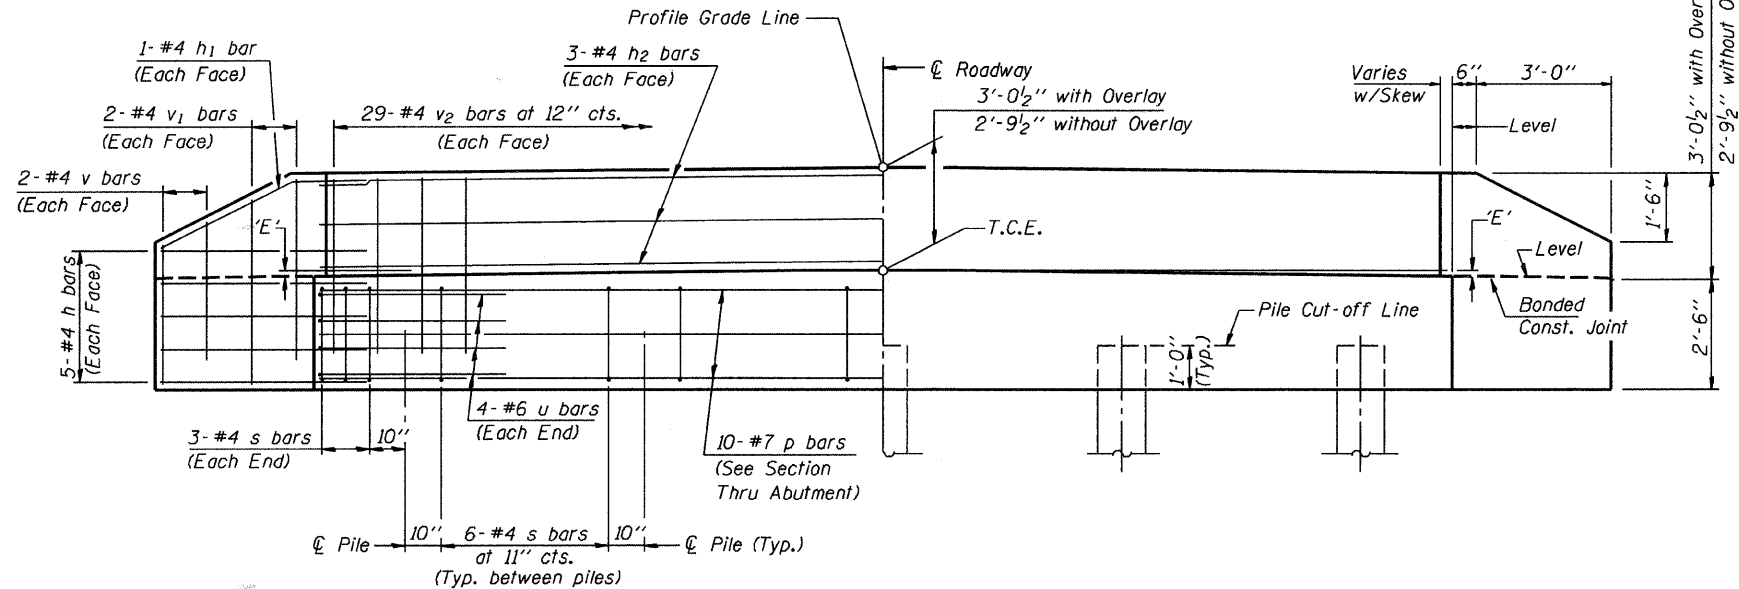

ELEVATION

DIMENSION 'E'

GRADE	'D'=25°		'D'=30°	
	UPGRADE END	DOWNGRADE END	UPGRADE END	DOWNGRADE END
0%	2 1/2"	2 1/2"	2 3/8"	2 3/8"
Over 0% to 1%	2 5/8"	2 7/8"	2"	2 7/8"
Over 1% to 2%	1 3/8"	3 5/8"	1"	3 3/4"
Over 2% to 3%	5/8"	4 3/8"	1/8"	4 5/8"
Over 3% to 4%	0"	5 1/8"	—	—

NOTES


- The Backwall and the portion of the Wingwalls above the bonded construction joint shall be cast against the in-place beam.
- Reinforcement bars shall conform to the requirements of A.A.S.H.T.O. M-31 or M-322, Grade 60.
- Space reinforcement in cap to miss anchor bolts.

MAXIMUM PILE LOADS

SPAN	TONS
60'	36
70'	40
75'	41

DESIGN STRESSES


$f'_c = 3,500$ psi
 $f_y = 60,000$ psi

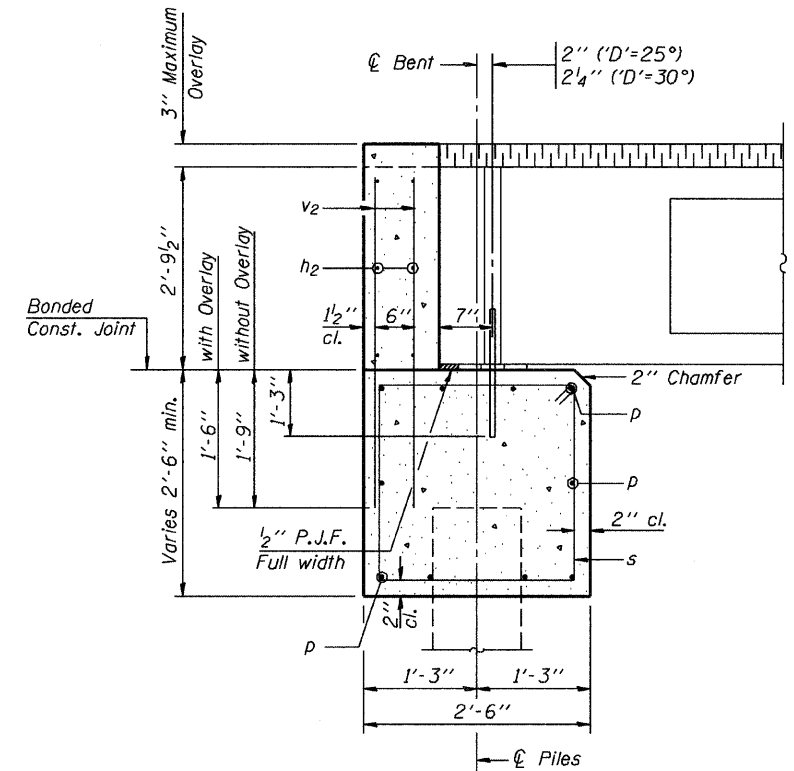


SECTION THRU ABUTMENT
(At Right Angles)

BILL OF MATERIAL
FOR ONE ABUTMENT


Bar	No.	Size	Length	Shape
h	20	#4	5'-0"	—
h1	4	#4	5'-3"	—
h2	6	#4	29'-2"	—
p	10	#7	29'-2"	—
s	30	#4	9'-5"	□
u	8	#6	12'-1"	□
v	8	#4	3'-8"	—
v1	8	#4	4'-8"	—
v2	58	#4	4'-5"	—
Concrete Structures			11.3 Cu. Yds.	
Reinforcement Bars			1340 Lb.	

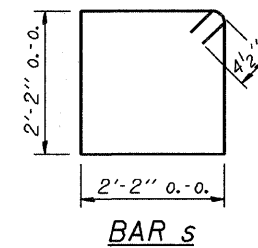

BAR s

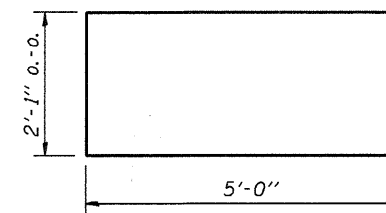

BAR u

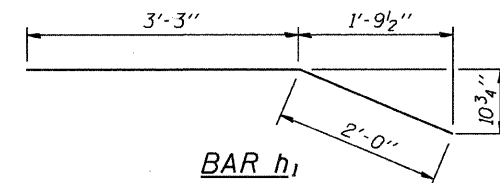

BAR h1

P.P.C. DECK BEAMS
PILE BENT ABUTMENT

24' RDWY. 33" BMS. 'D'=25° OR 30°

STANDARD CA-2433-30