


- NOTE:
1. ALL PAVEMENT PATCHING LOCATIONS WILL BE DETERMINED BY THE RESIDENT ENGINEER.
 2. REFER TO DISTRICT 1 TYPICAL PAVEMENT MARKINGS (TC-13) FOR ADDITIONAL INFORMATION.
 3. REFER TO DISTRICT 1 RAISED REFLECTIVE PAVEMENT MARKERS (TC-11) FOR ADDITIONAL INFORMATION.
 4. ALL DETECTOR LOOP LOCATIONS SHALL BE DETERMINED BY THE RESIDENT ENGINEER.

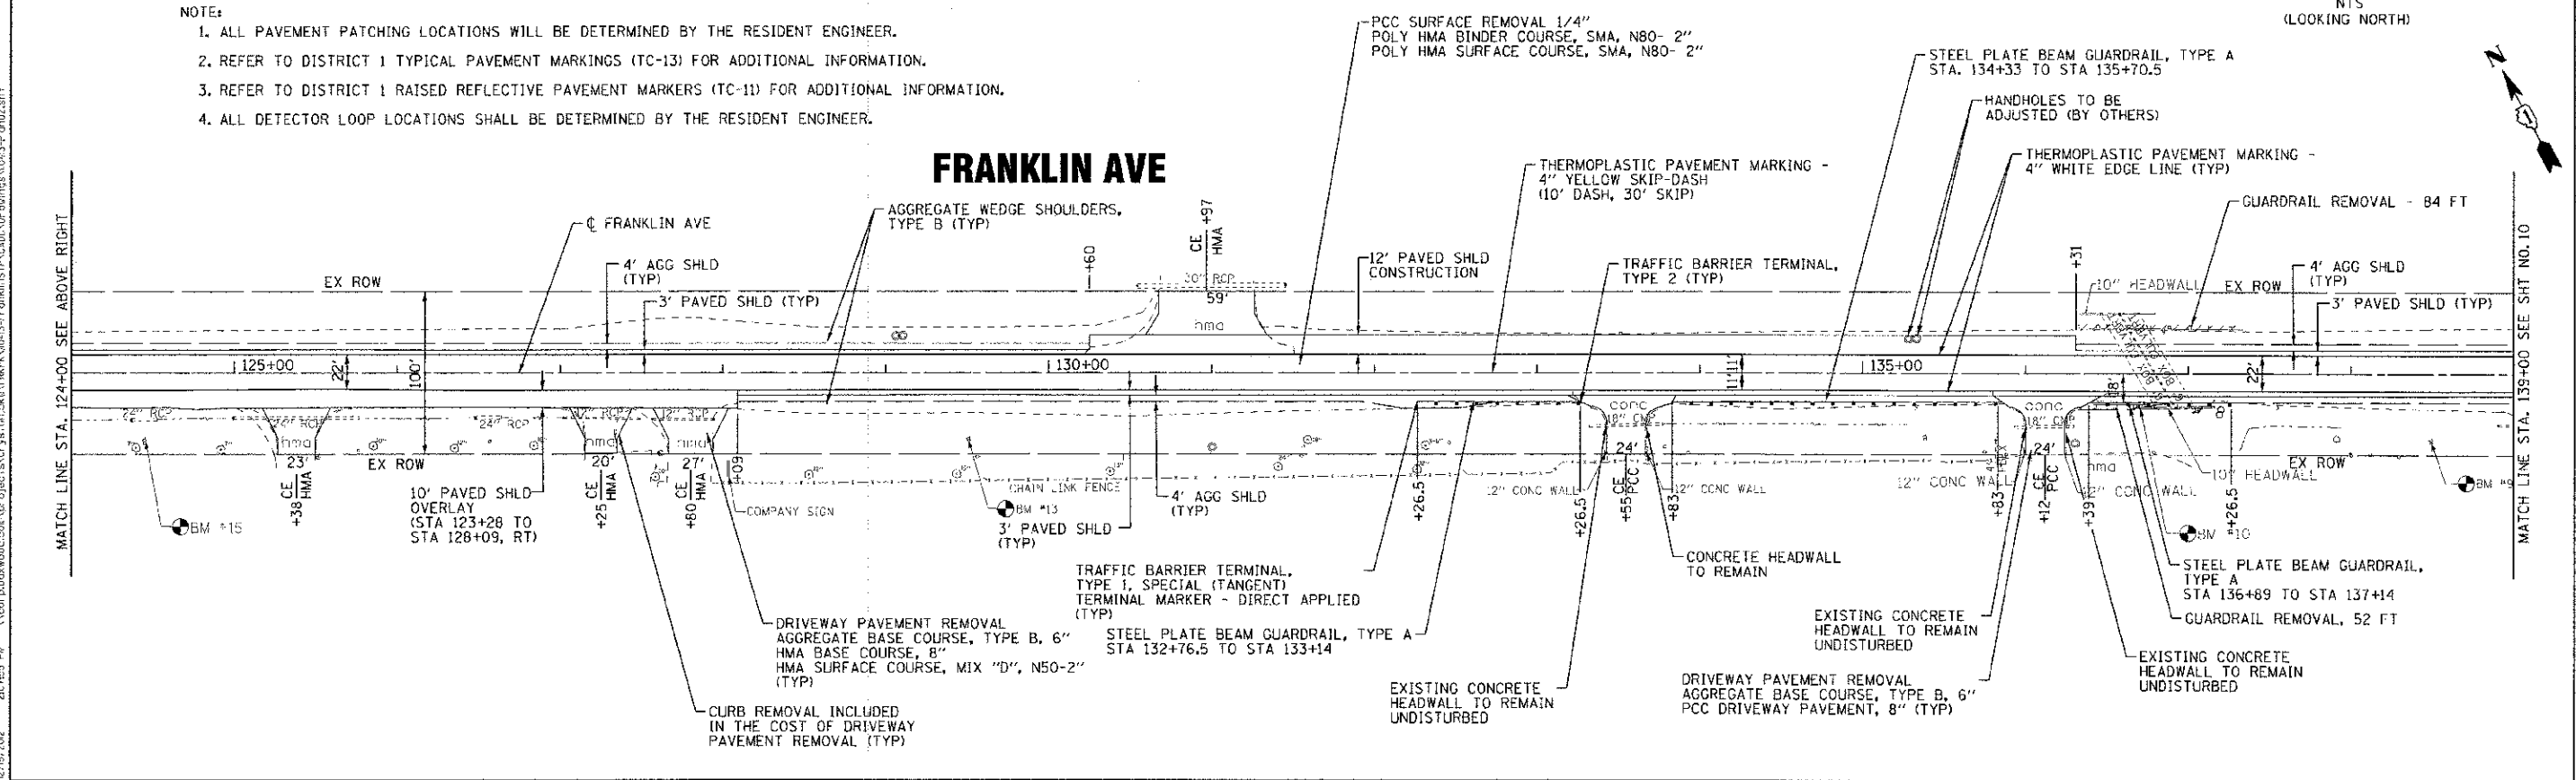

 CONTRACT NO. 09-30072-00-PV

DESIGNED	REW	REVISED	
DRAWN	BCD	REVISED	
CHECKED	TAD	REVISED	
DATE	12/10/12	F.B.E.	110413-Plan02.sht

STATE OF ILLINOIS
DEPARTMENT OF TRANSPORTATION

FRANKLIN AVENUE PLAN	

F.A.L. RTE.:	SECTION:	COUNTY:	TOTAL SHEETS:	SHEET NO.:
3633	09-30072-00-PV	CODK	21	9
FED. ROAD DIST. NO. 1 (IL) INOTS/FEQ. A13 PROJECT		CONTRACT NO. 63811		