


F.A.I RTE.	SECTION	COUNTY	TOTAL SHEETS	SHEET NO.
57&74	*	**	151	121
STA. 237+00		TO STA.238+50		
FED. ROAD DIST. NO.	ILLINOIS	FED. AID PROJECT		
*	D5 CABLE GUARD 2007-2			
**	CHAMPAIGN, DEWITT & DOUGLAS			

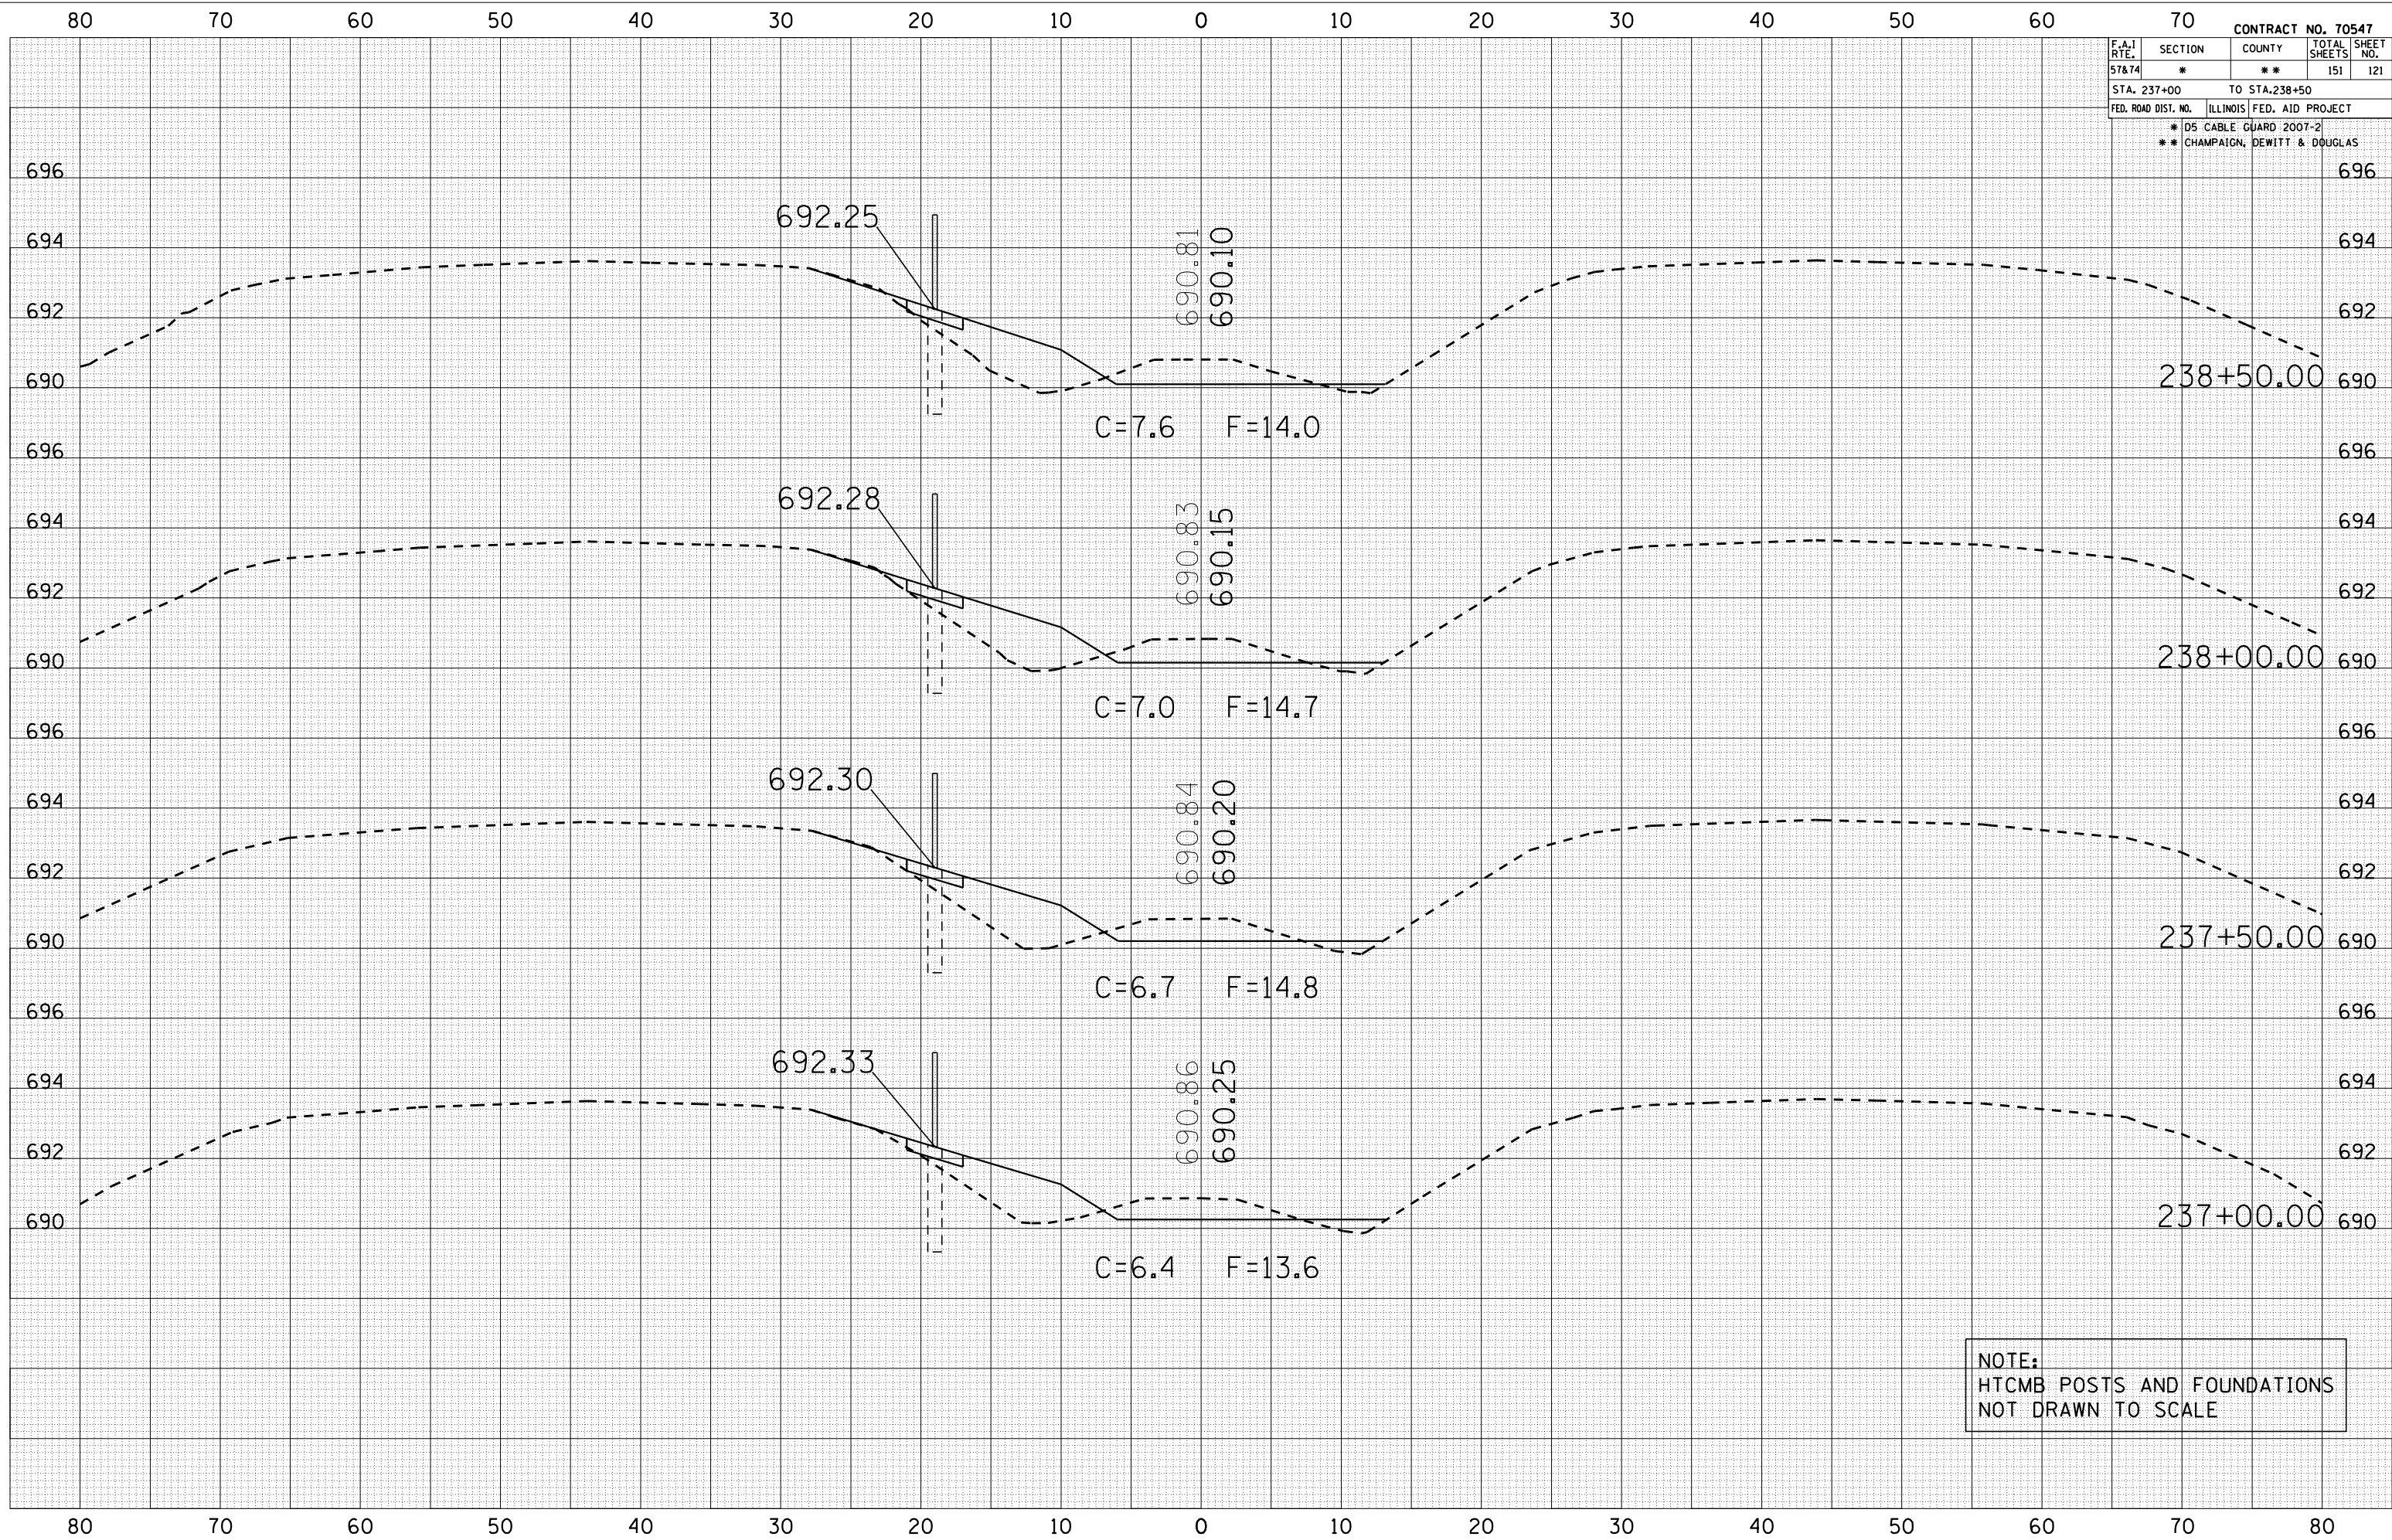

NOTE:
HTCMB POSTS AND FOUNDATIONS
NOT DRAWN TO SCALE