


FINAL SURVEY NOTE BOOK NO.	BY	DATE	SURVEYED	PLOTTED	CHECKED	AREAS CHECKED

ORIGINAL SURVEY NOTE BOOK NO.	BY	DATE	SURVEYED	PLOTTED	CHECKED	AREAS CHECKED

PLOT DATE = 10/20/2006
FILE NAME = 10.15582
PLOT SCALE = 1:1
USER NAME = phillips

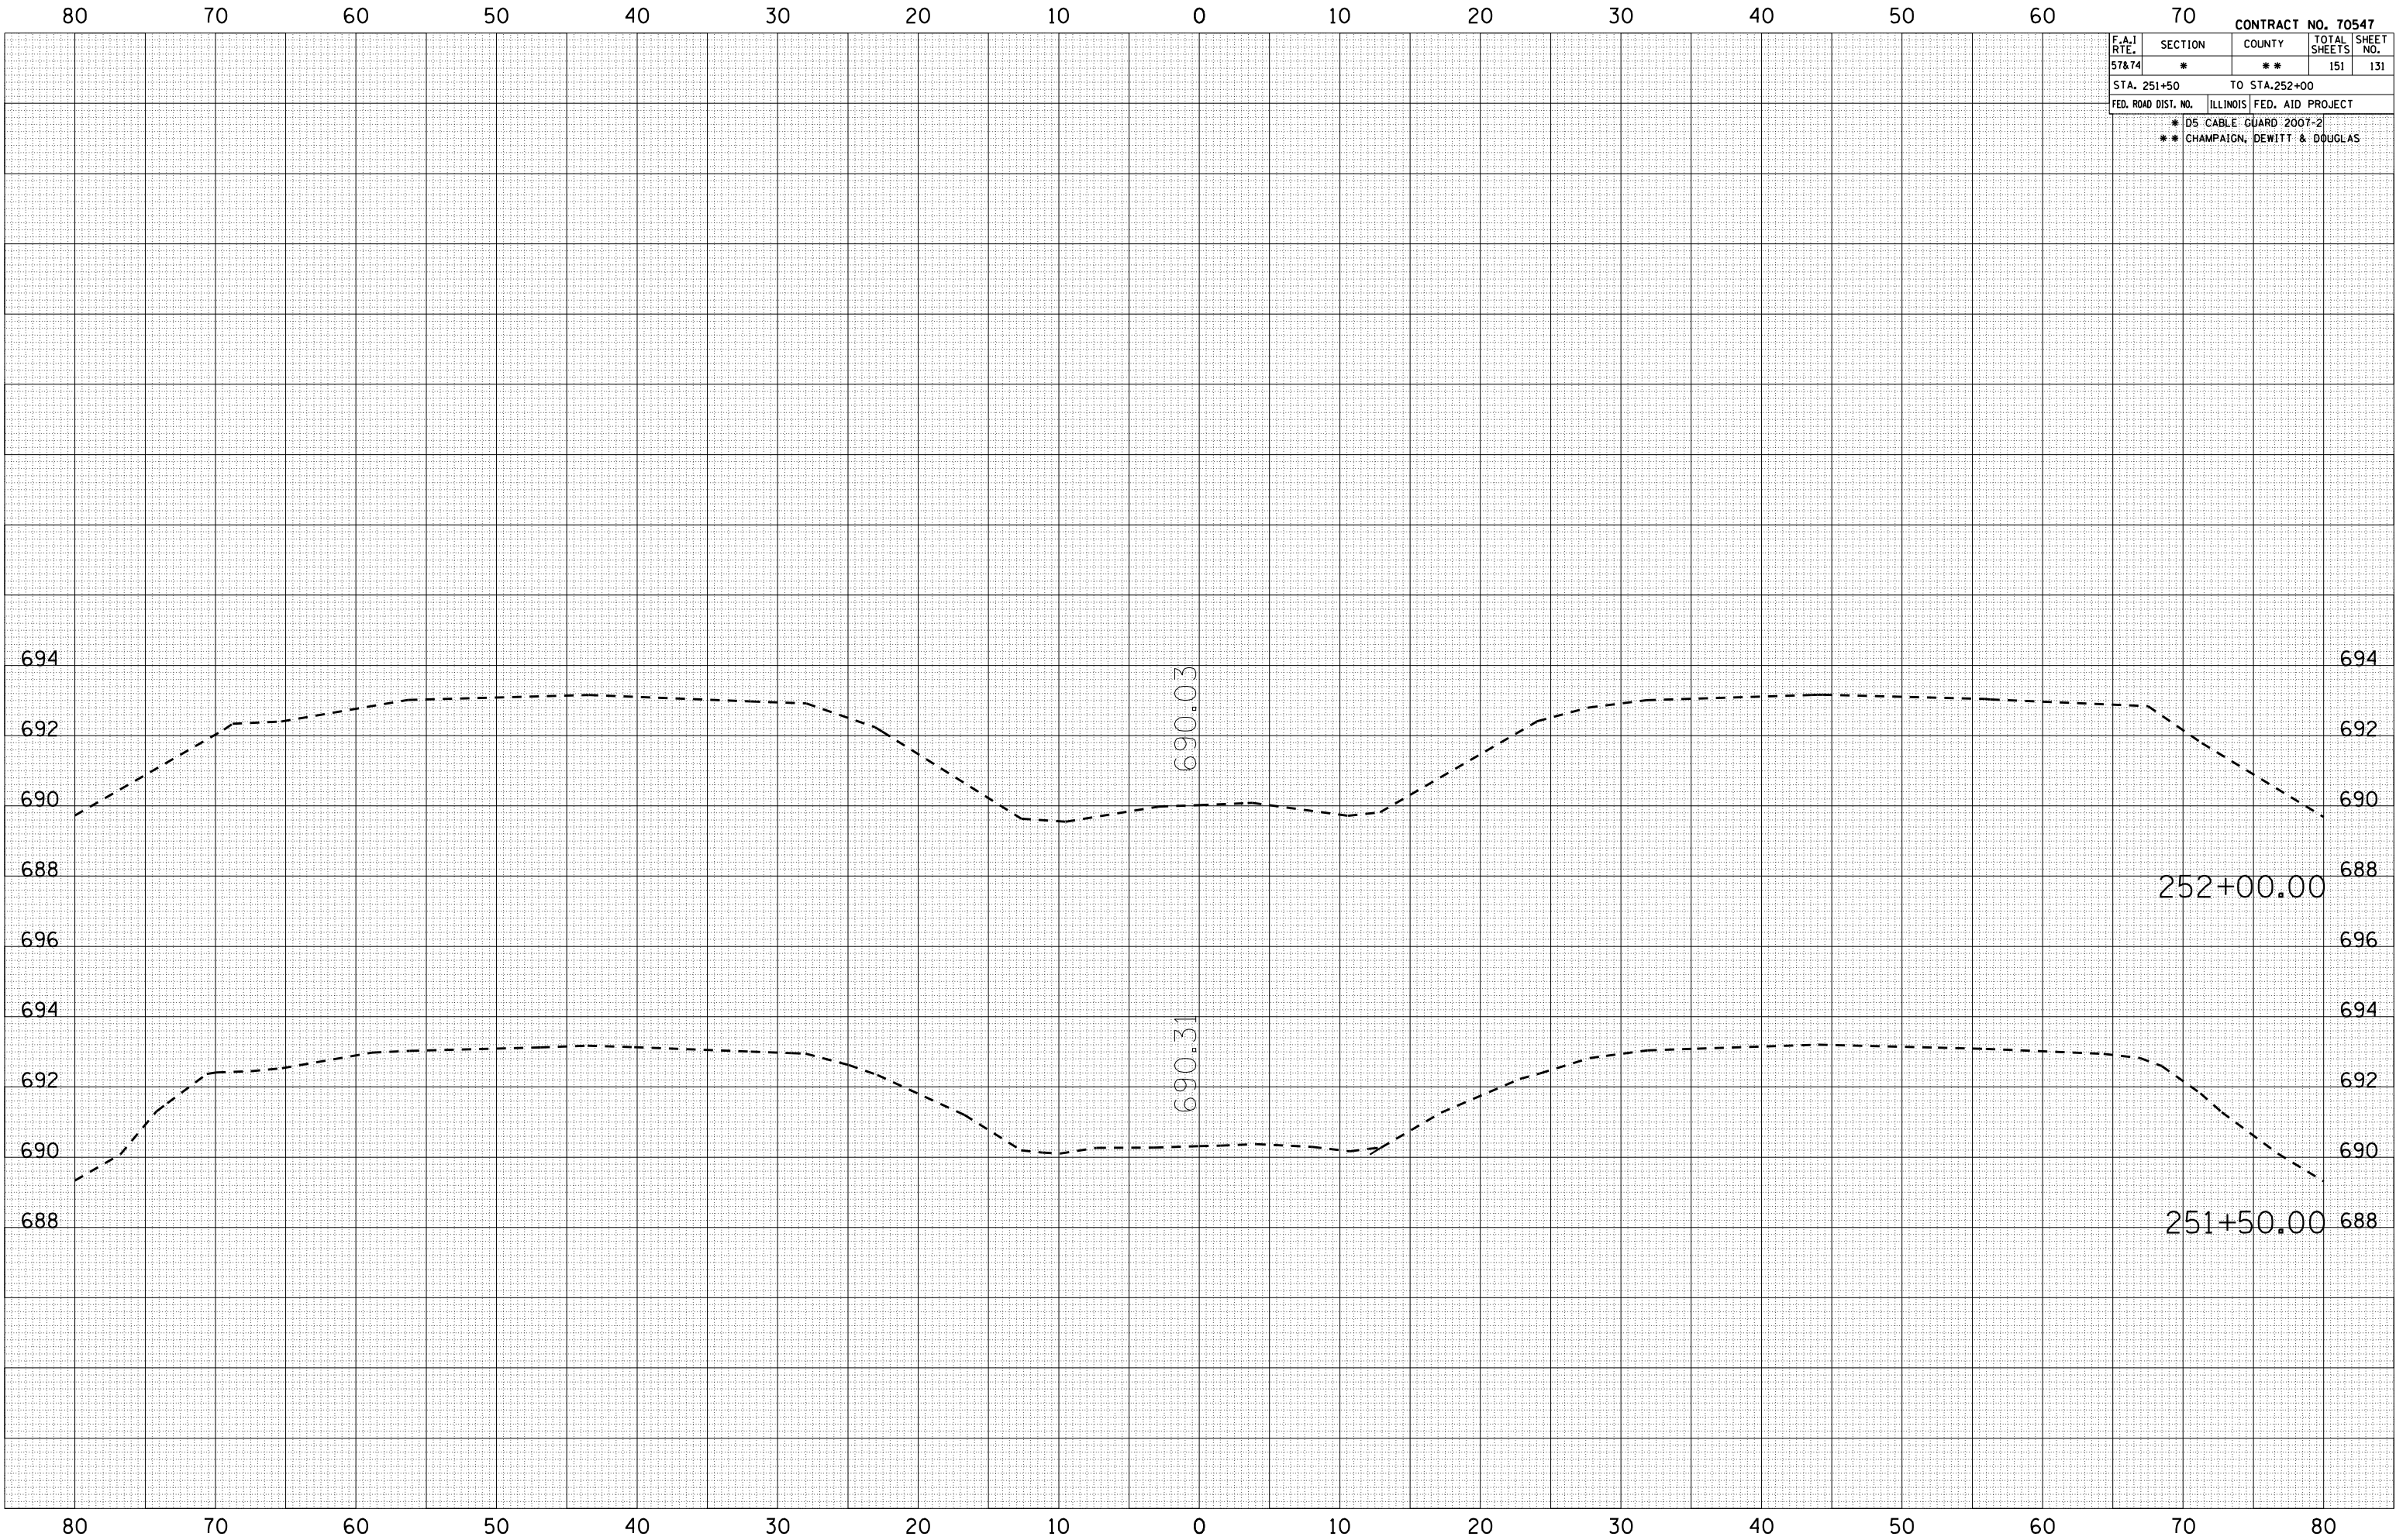

CONTRACT NO. 70547				
F.A.I RTE.	SECTION	COUNTY	TOTAL SHEETS	SHEET NO.
57&74	*	**	151	131
STA. 251+50 TO STA.252+00				
FED. ROAD DIST. NO. ILLINOIS FED. AID PROJECT				
* D5 CABLE GUARD 2007-2				
** CHAMPAIGN, DEWITT & DOUGLAS				