


CROSS SECTION	DATE	BY
	SURVEYED	
	NOTED	
	CHECKED	

CROSS SECTION	DATE	BY
	SURVEYED	
	NOTED	
	CHECKED	

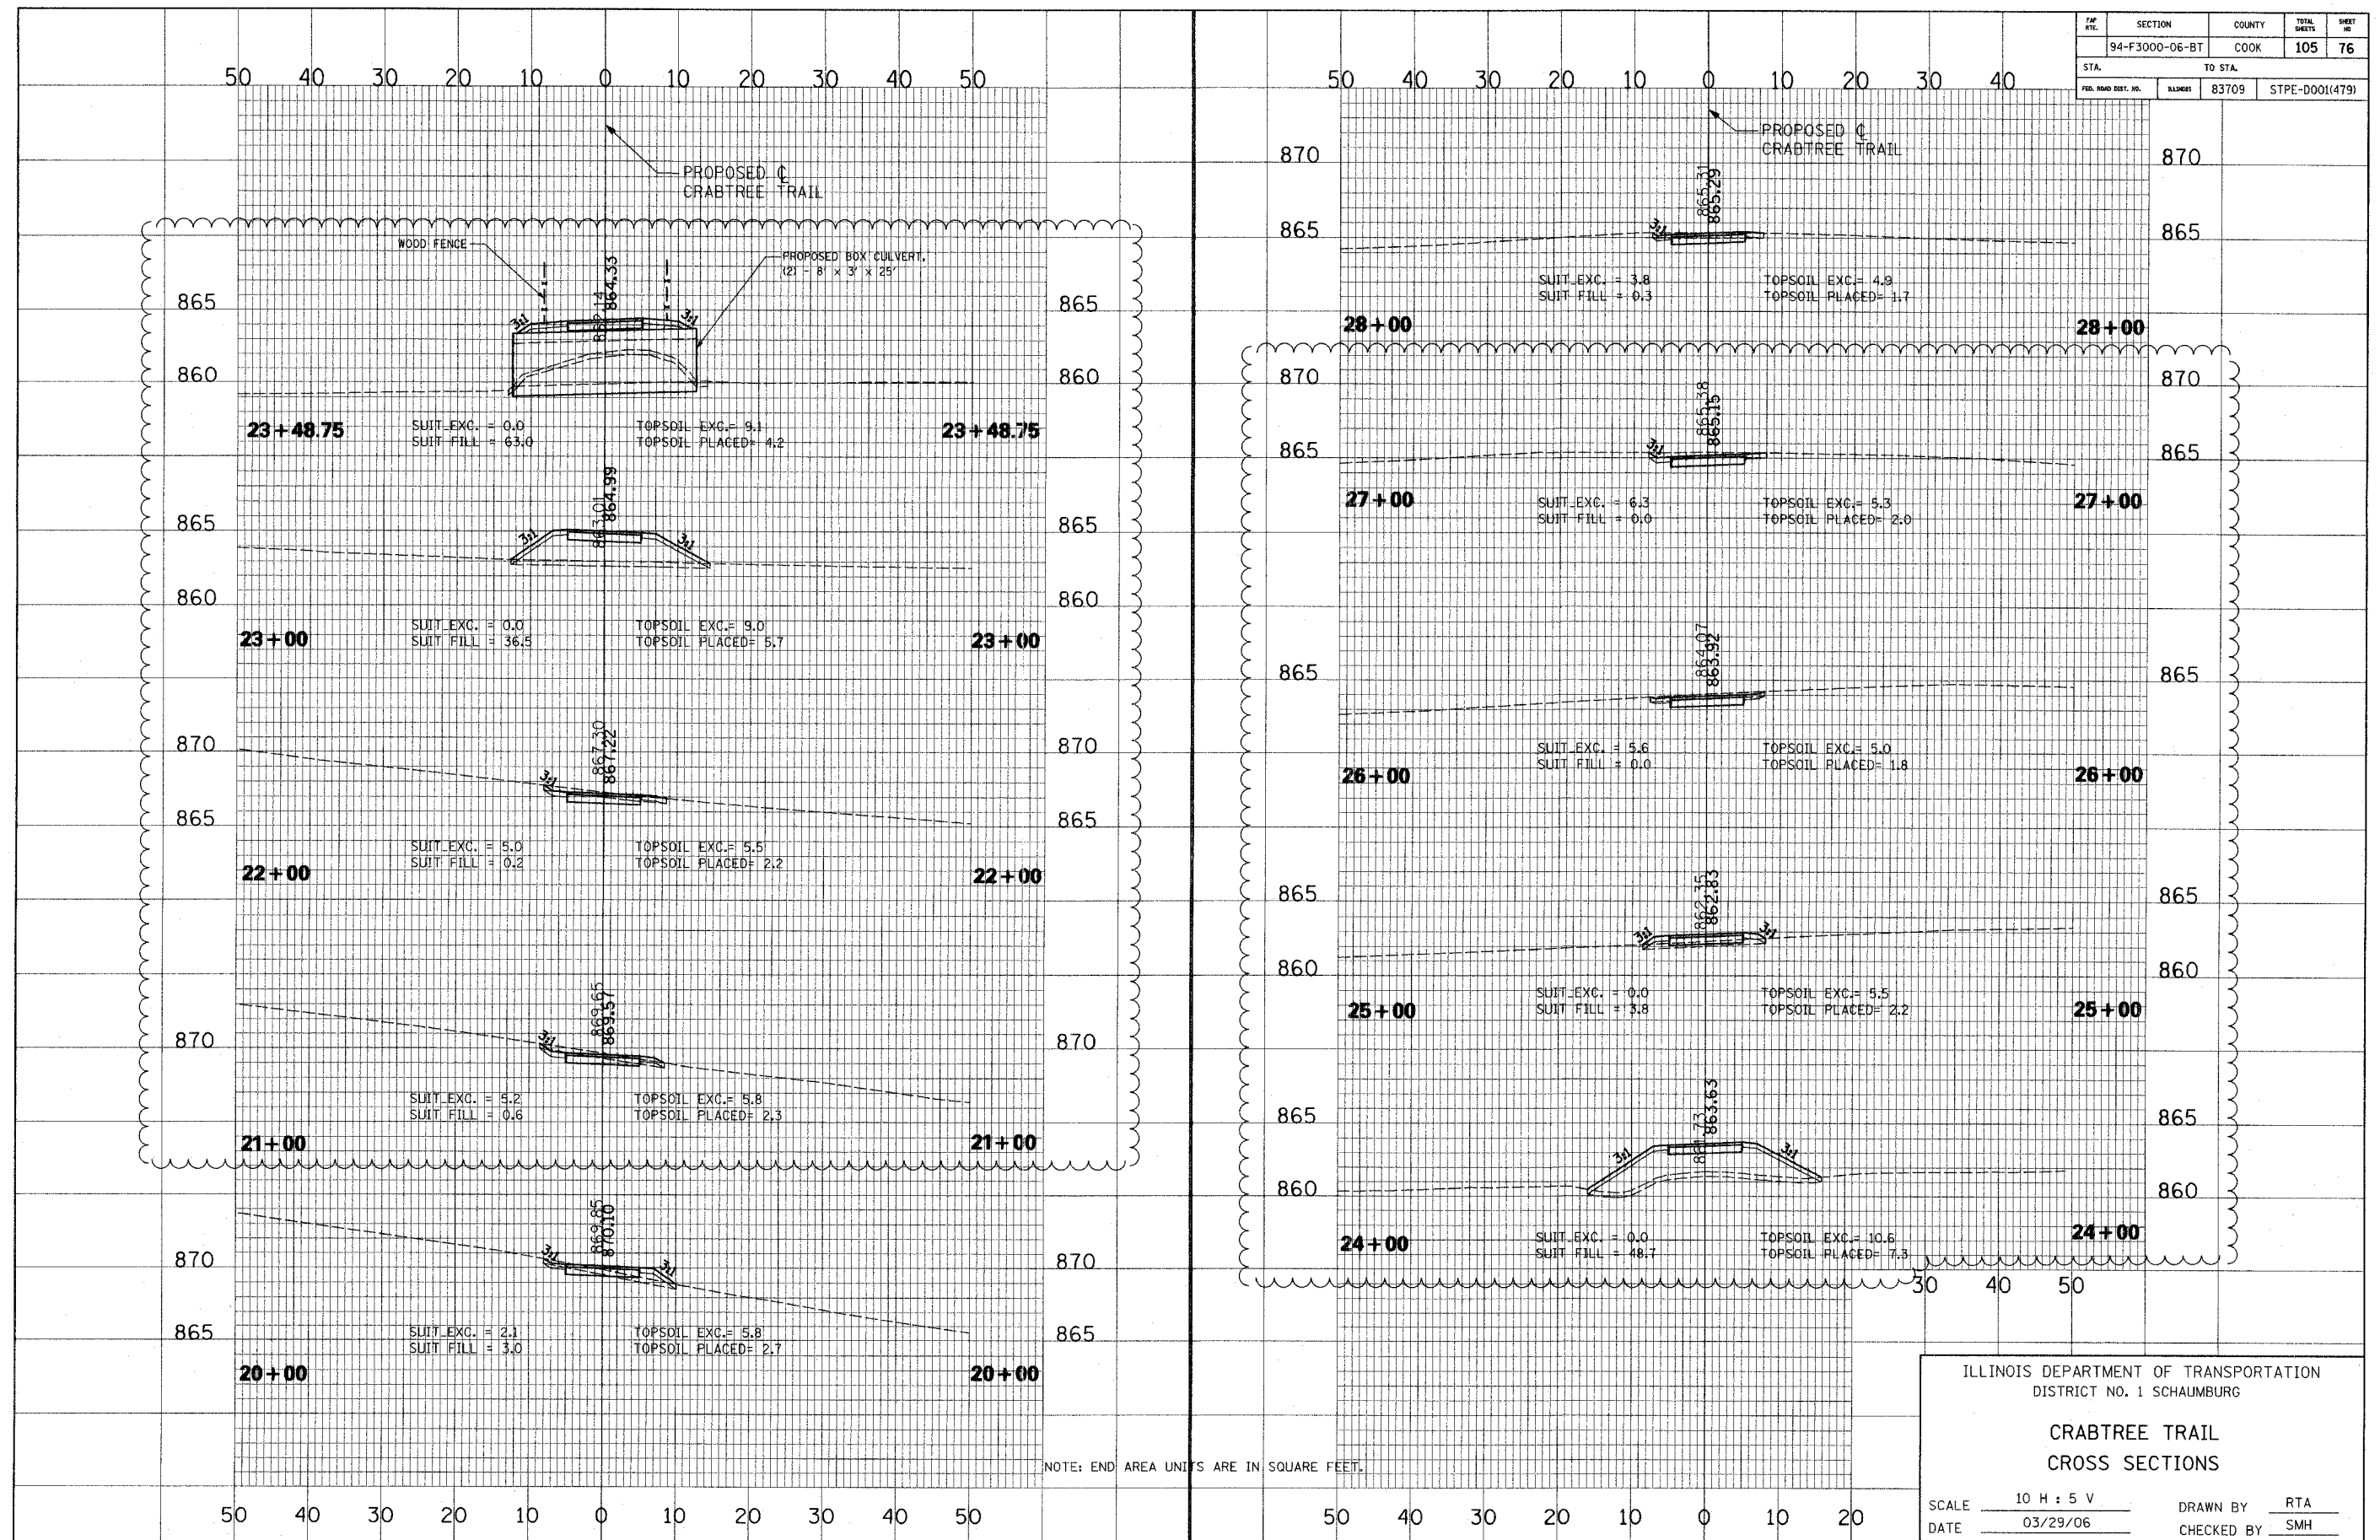

ILLINOIS DEPARTMENT OF TRANSPORTATION DISTRICT NO. 1 SCHAUMBURG			
CRABTREE TRAIL CROSS SECTIONS			
SCALE	10 H : 5 V	DRAWN BY	RTA
DATE	03/29/06	CHECKED BY	SMH

revised 2/23/07