


CROSS SECTION	SURVEYED	BY	DATE
PLOTTED	GRADES CHECKED		
NOTE BOOK	B.M. NOTED		
NO.	STRUCTURE NOTATIONS CHECKED		

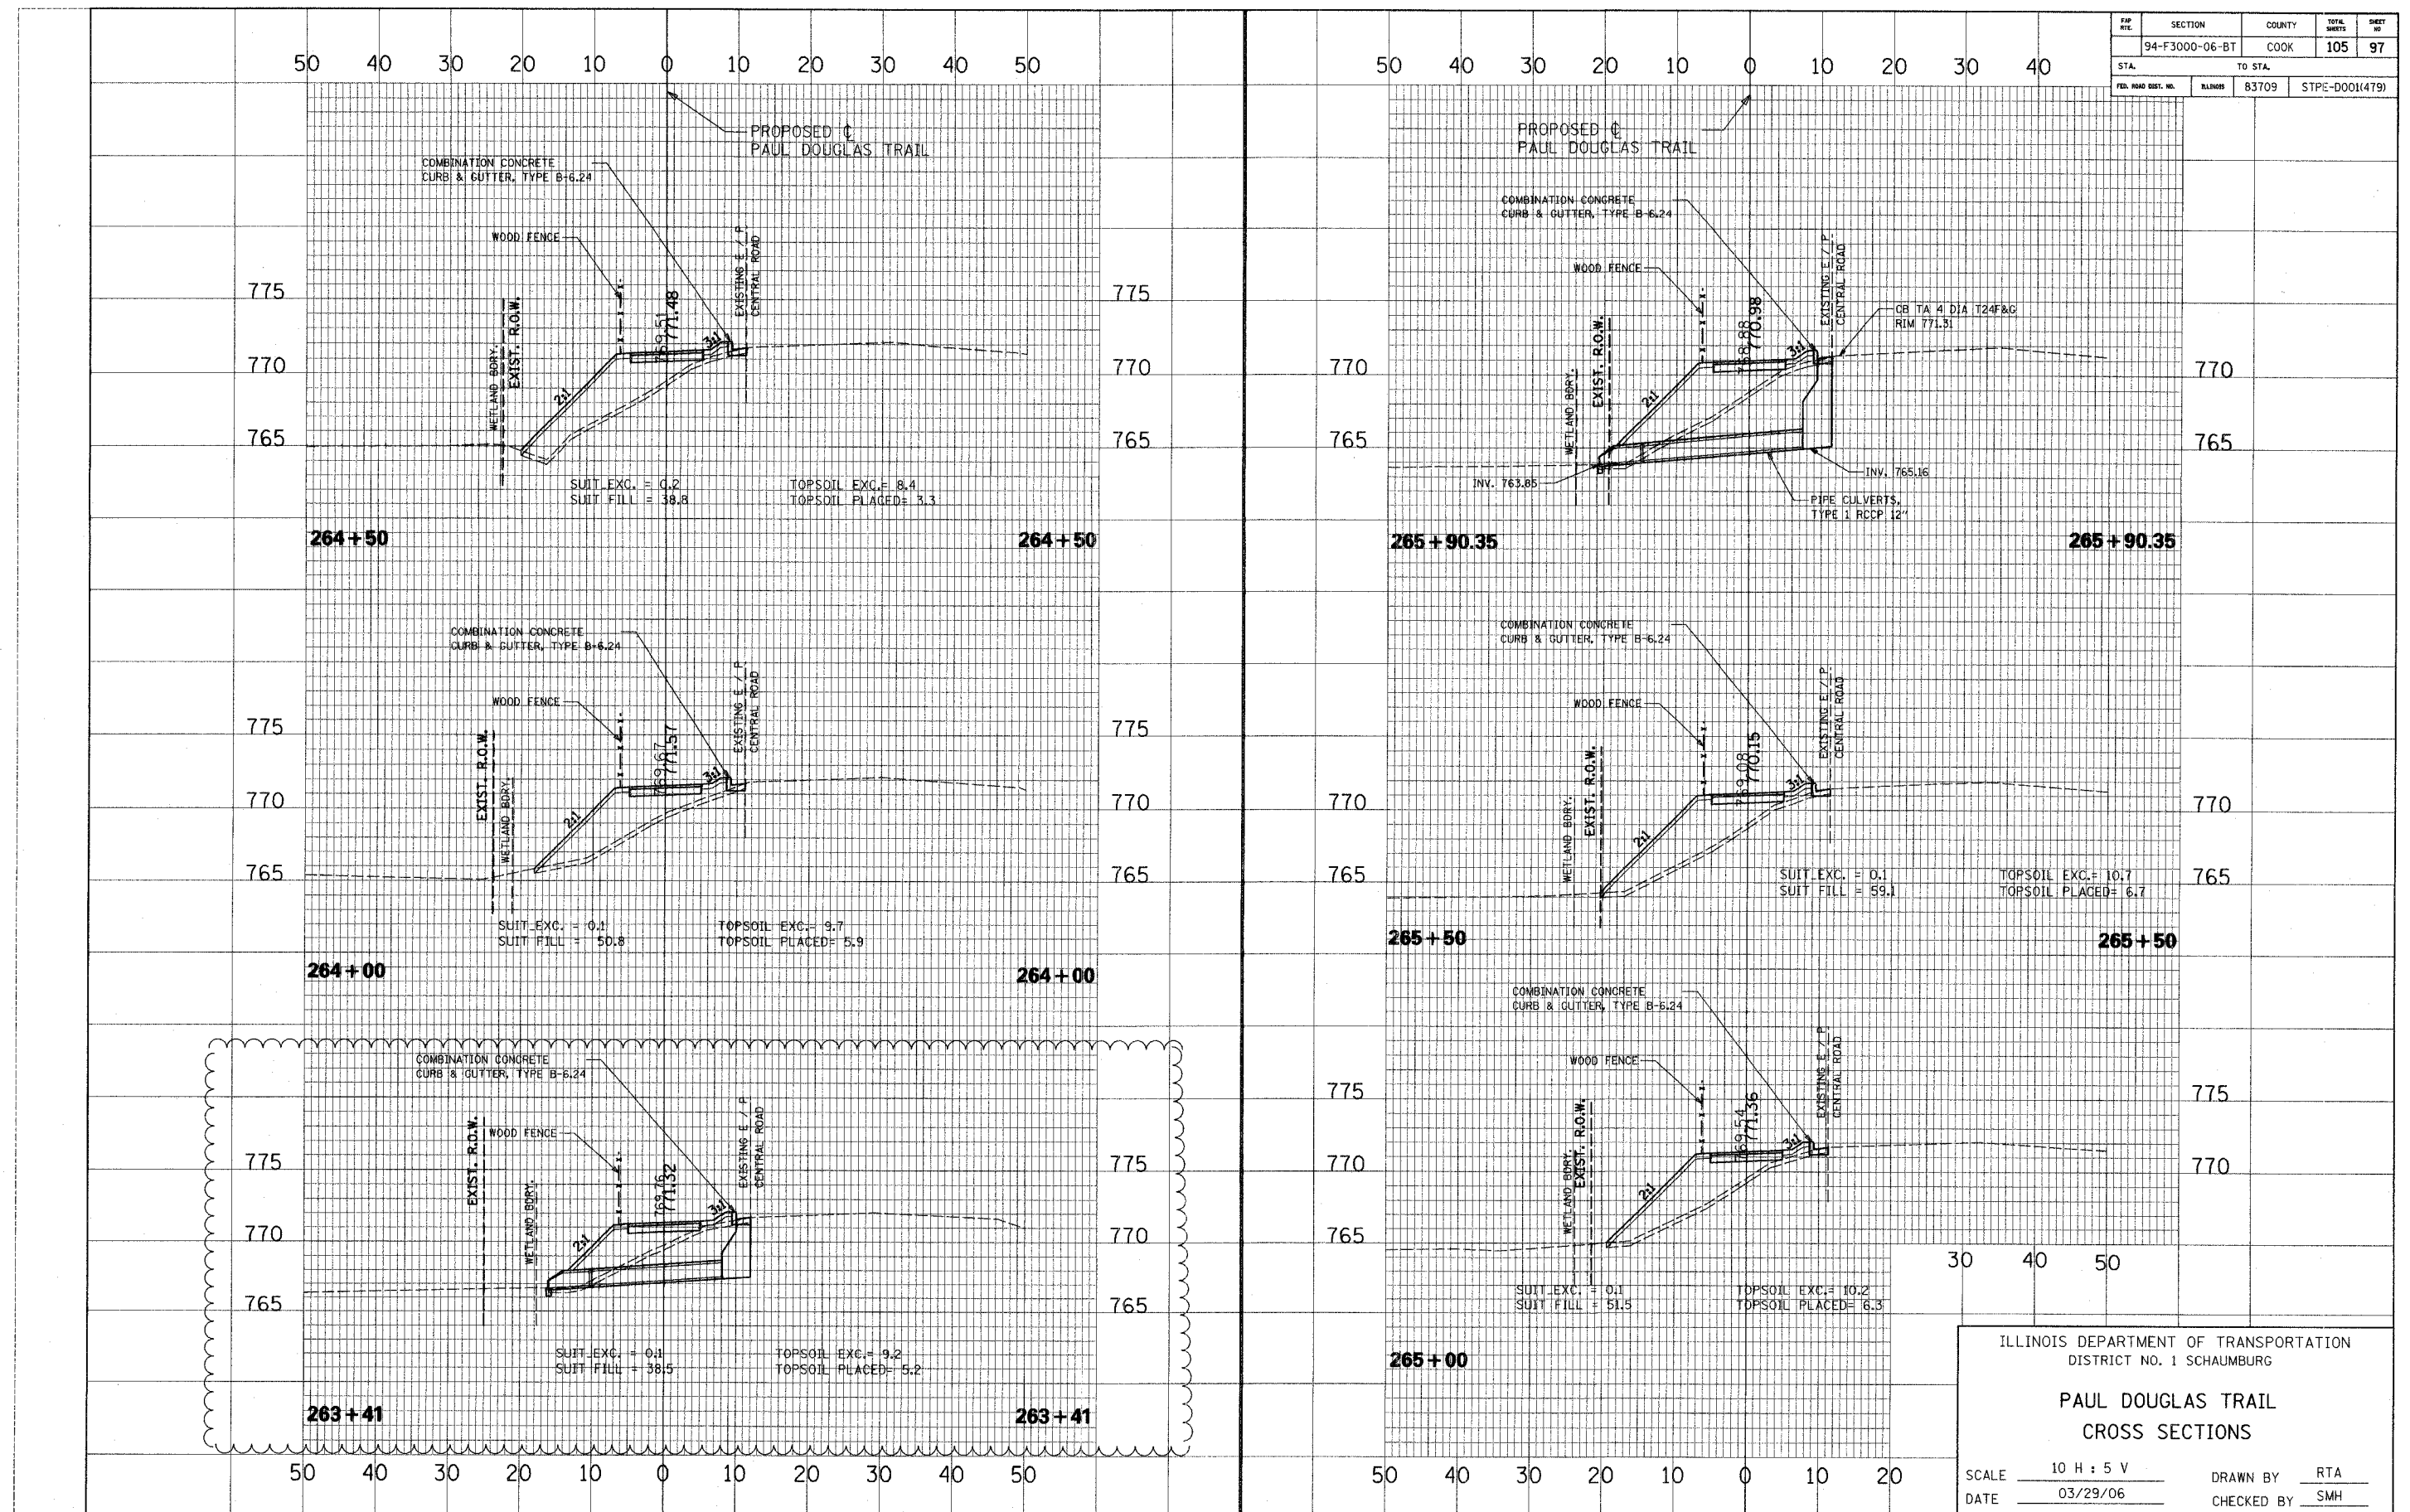

revised 2/23/07