


SCALES:
 1" = 50' HOR
 1" = 5' VER

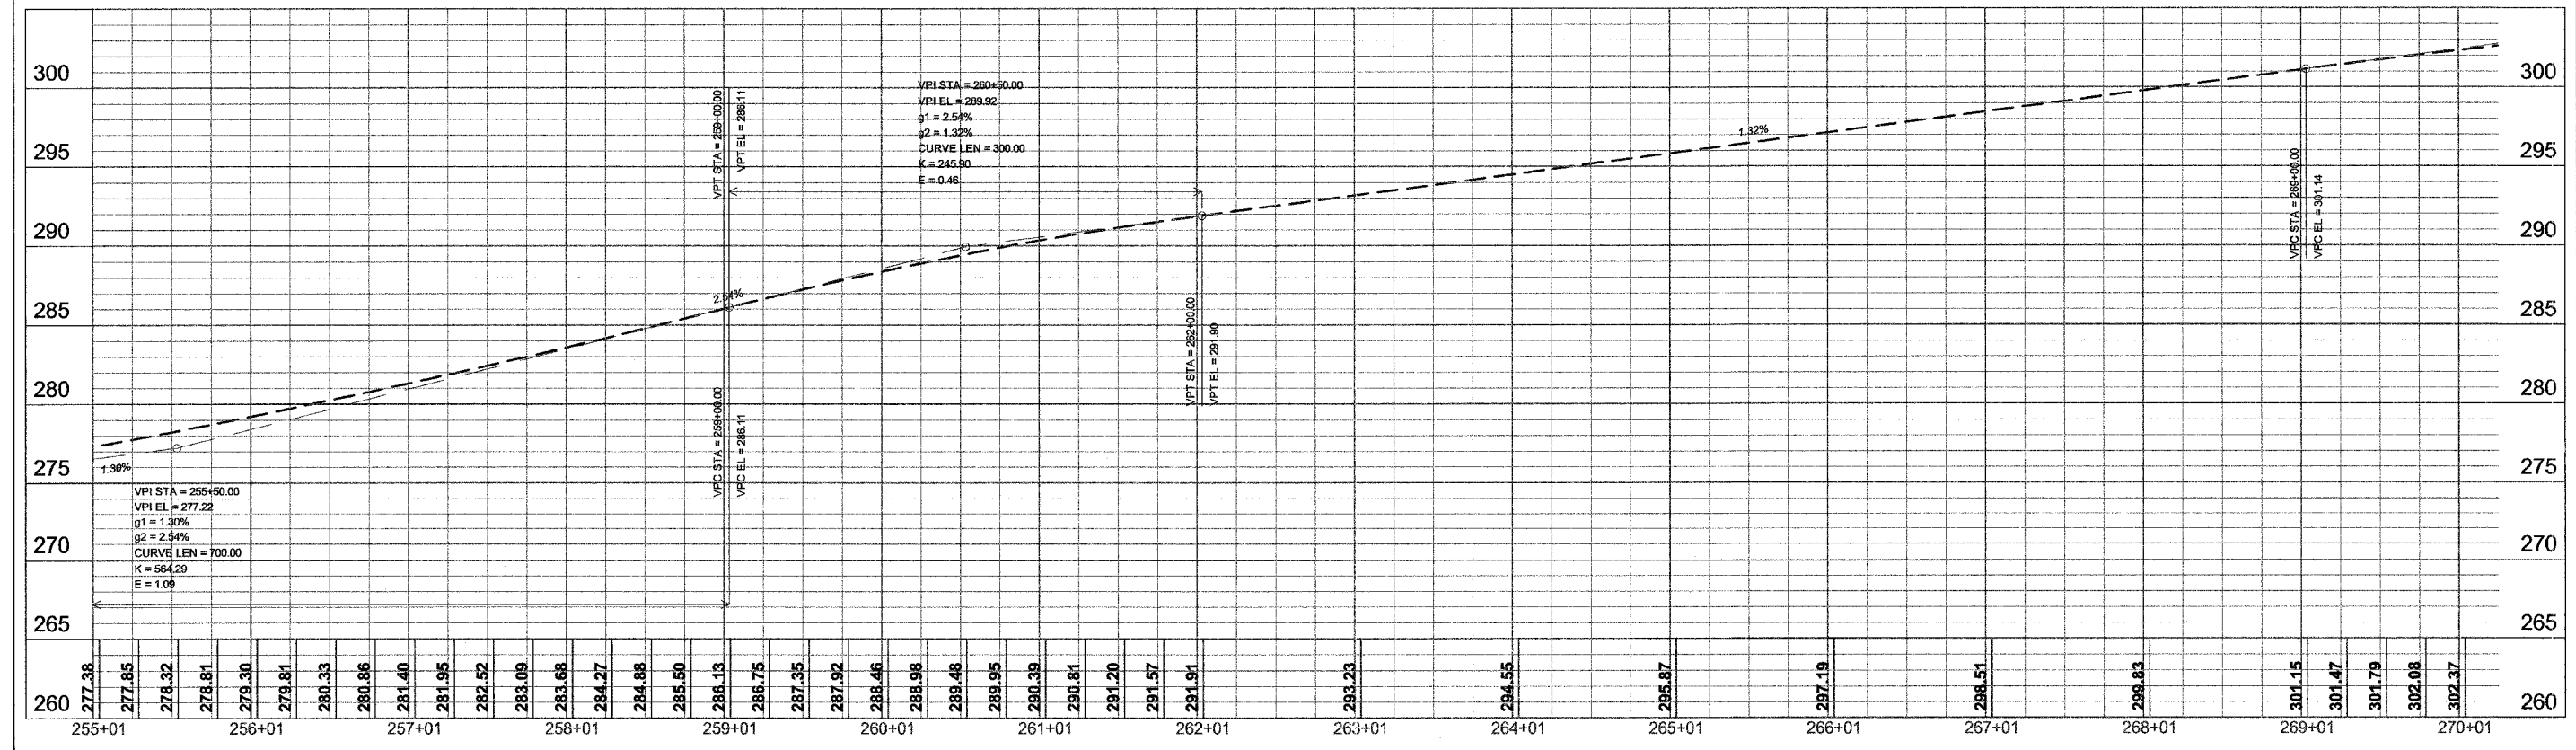

BELVIDERE ROAD
 PLAN