


PLOT DATE = 8/22/2011
 FILE NAME = P:\79766\road\Drawings\131\131.dwg
 PLOT SCALE = 1/8" = 1' / in.
 USER NAME = p04162

ORIGINAL SURVEY
 SURVEY PLOTTED
 TEMPLATE AREAS CHECKED
 NO.

FINAL SURVEY
 SURVEY PLOTTED
 TEMPLATE AREAS CHECKED
 NO.

BY DATE

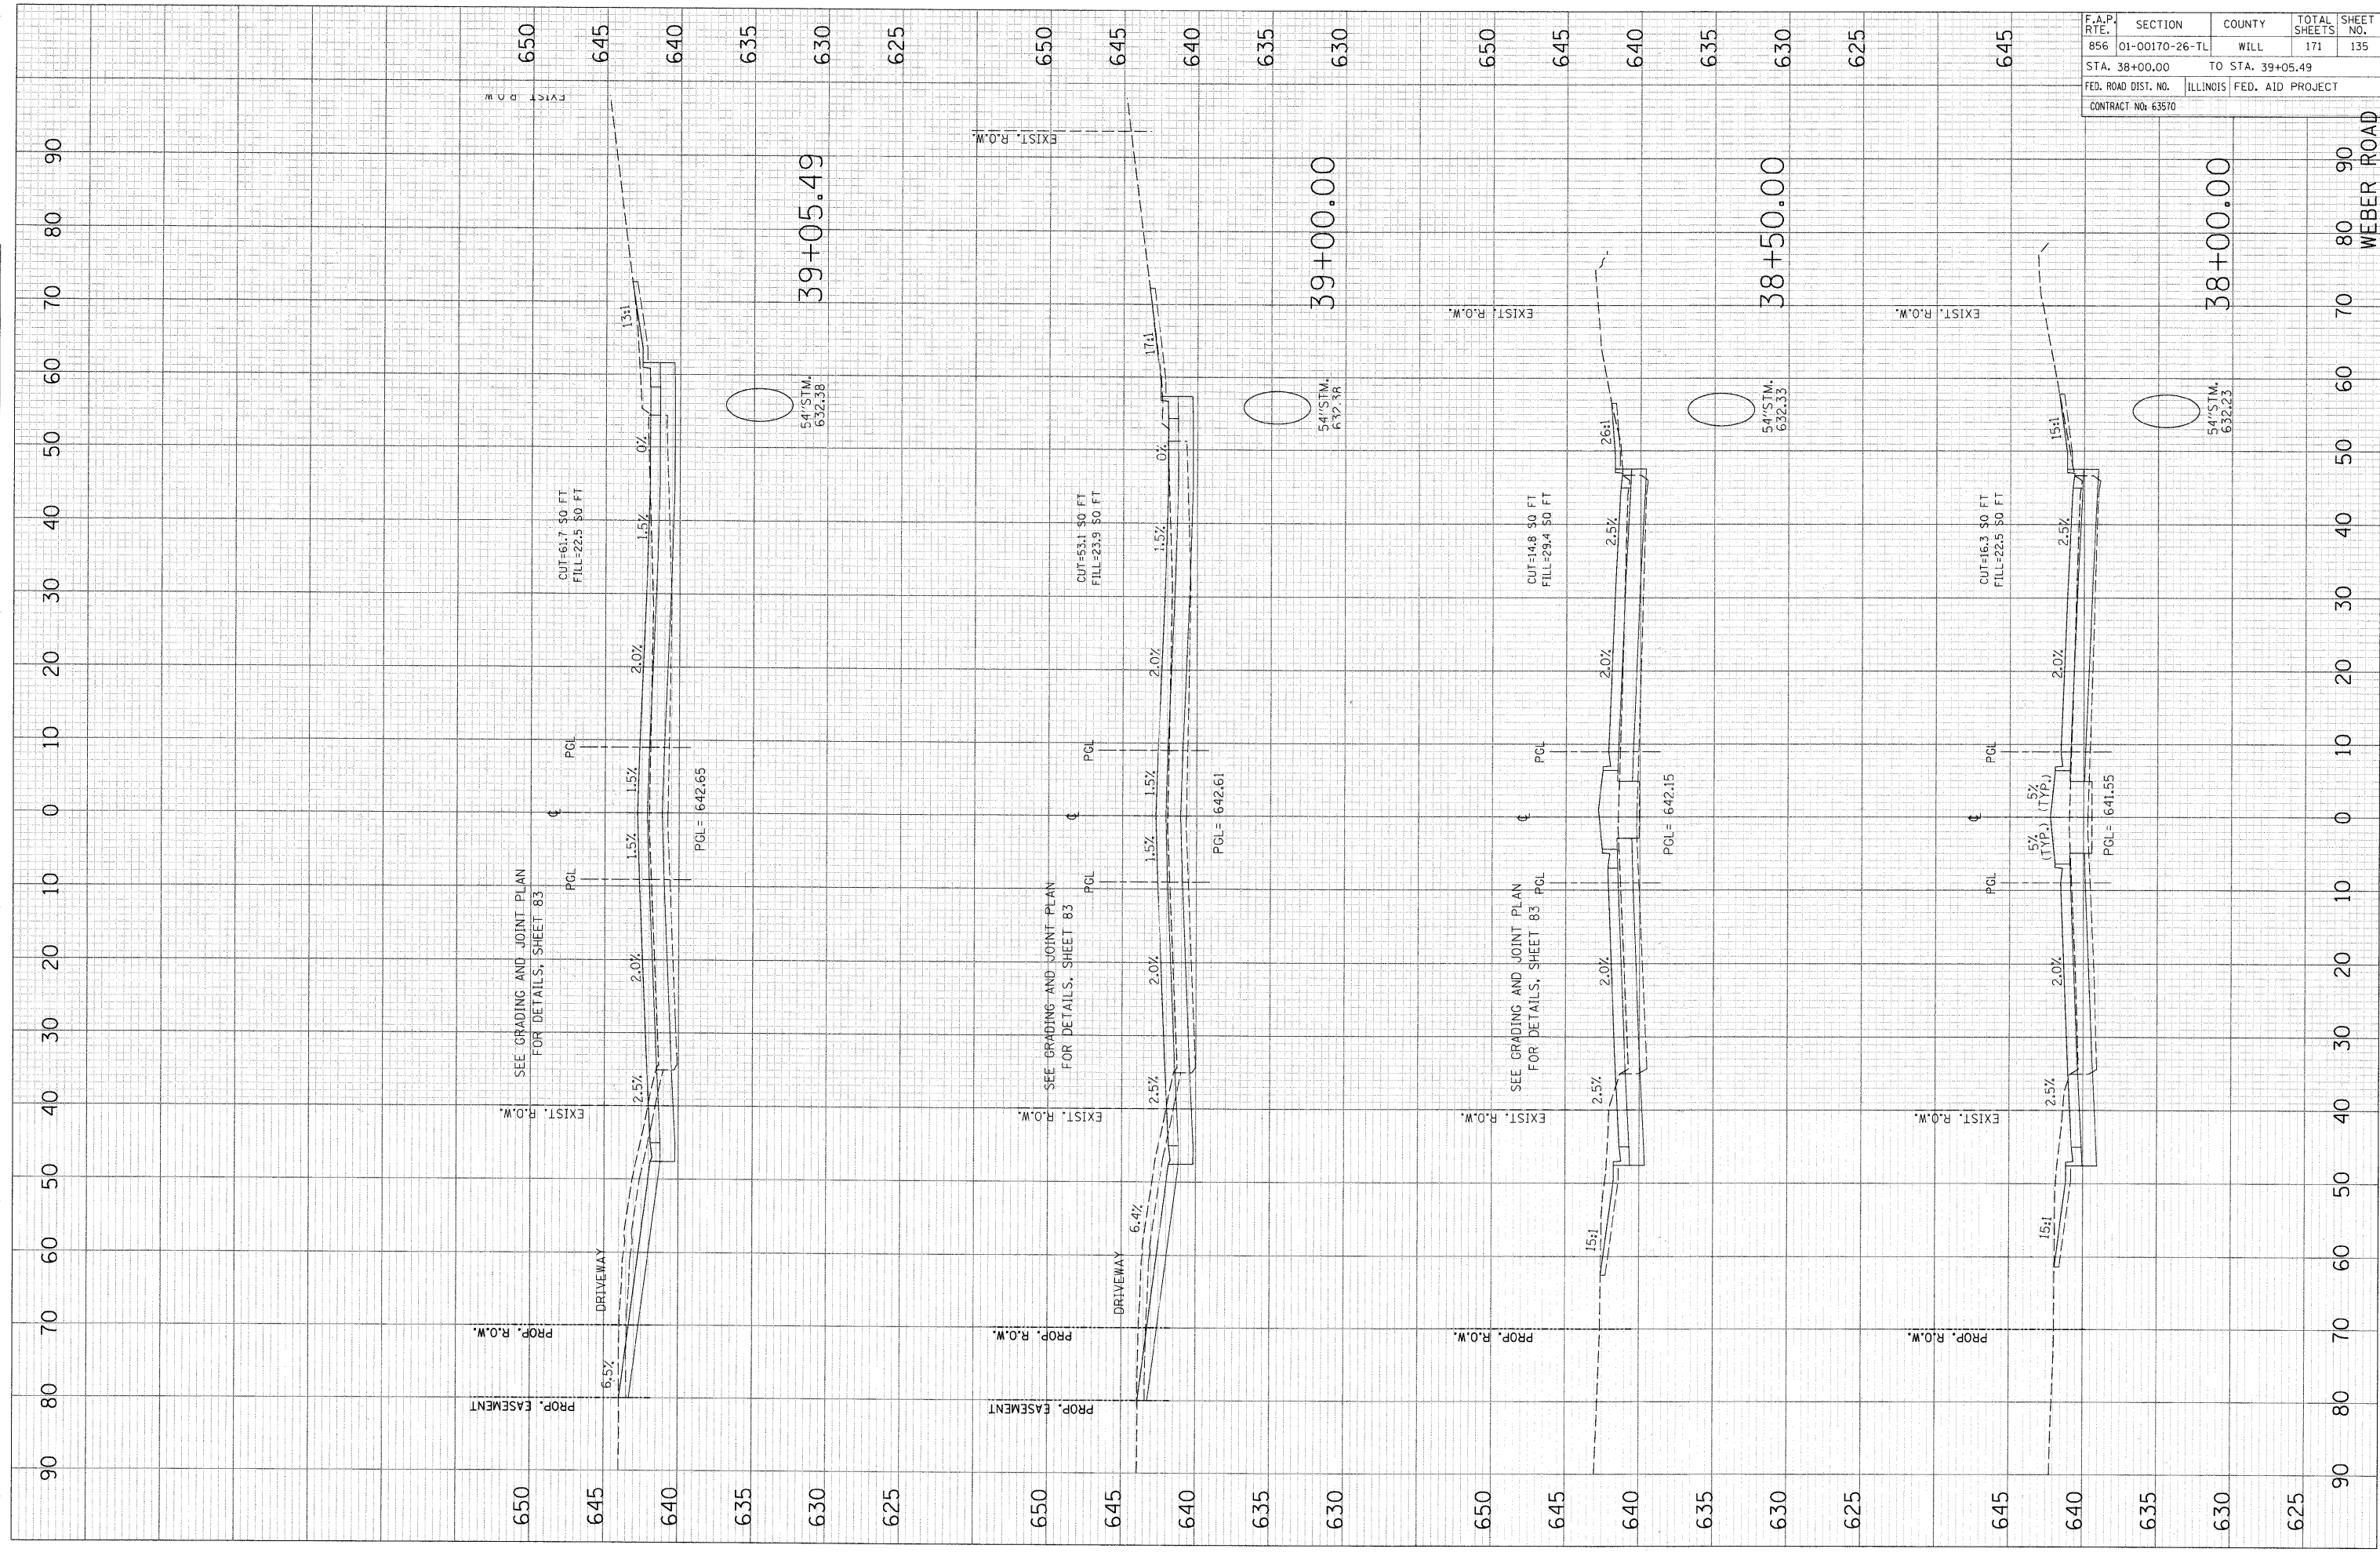

F.A.P. RTE.	SECTION	COUNTY	TOTAL SHEETS	SHEET NO.
856	01-00170-26-TL	WILL	171	135
STA. 38+00.00		TO STA. 39+05.49		
FED. ROAD DIST. NO.		ILLINOIS FED. AID PROJECT		
CONTRACT NO: 63570				

WEBER ROAD